

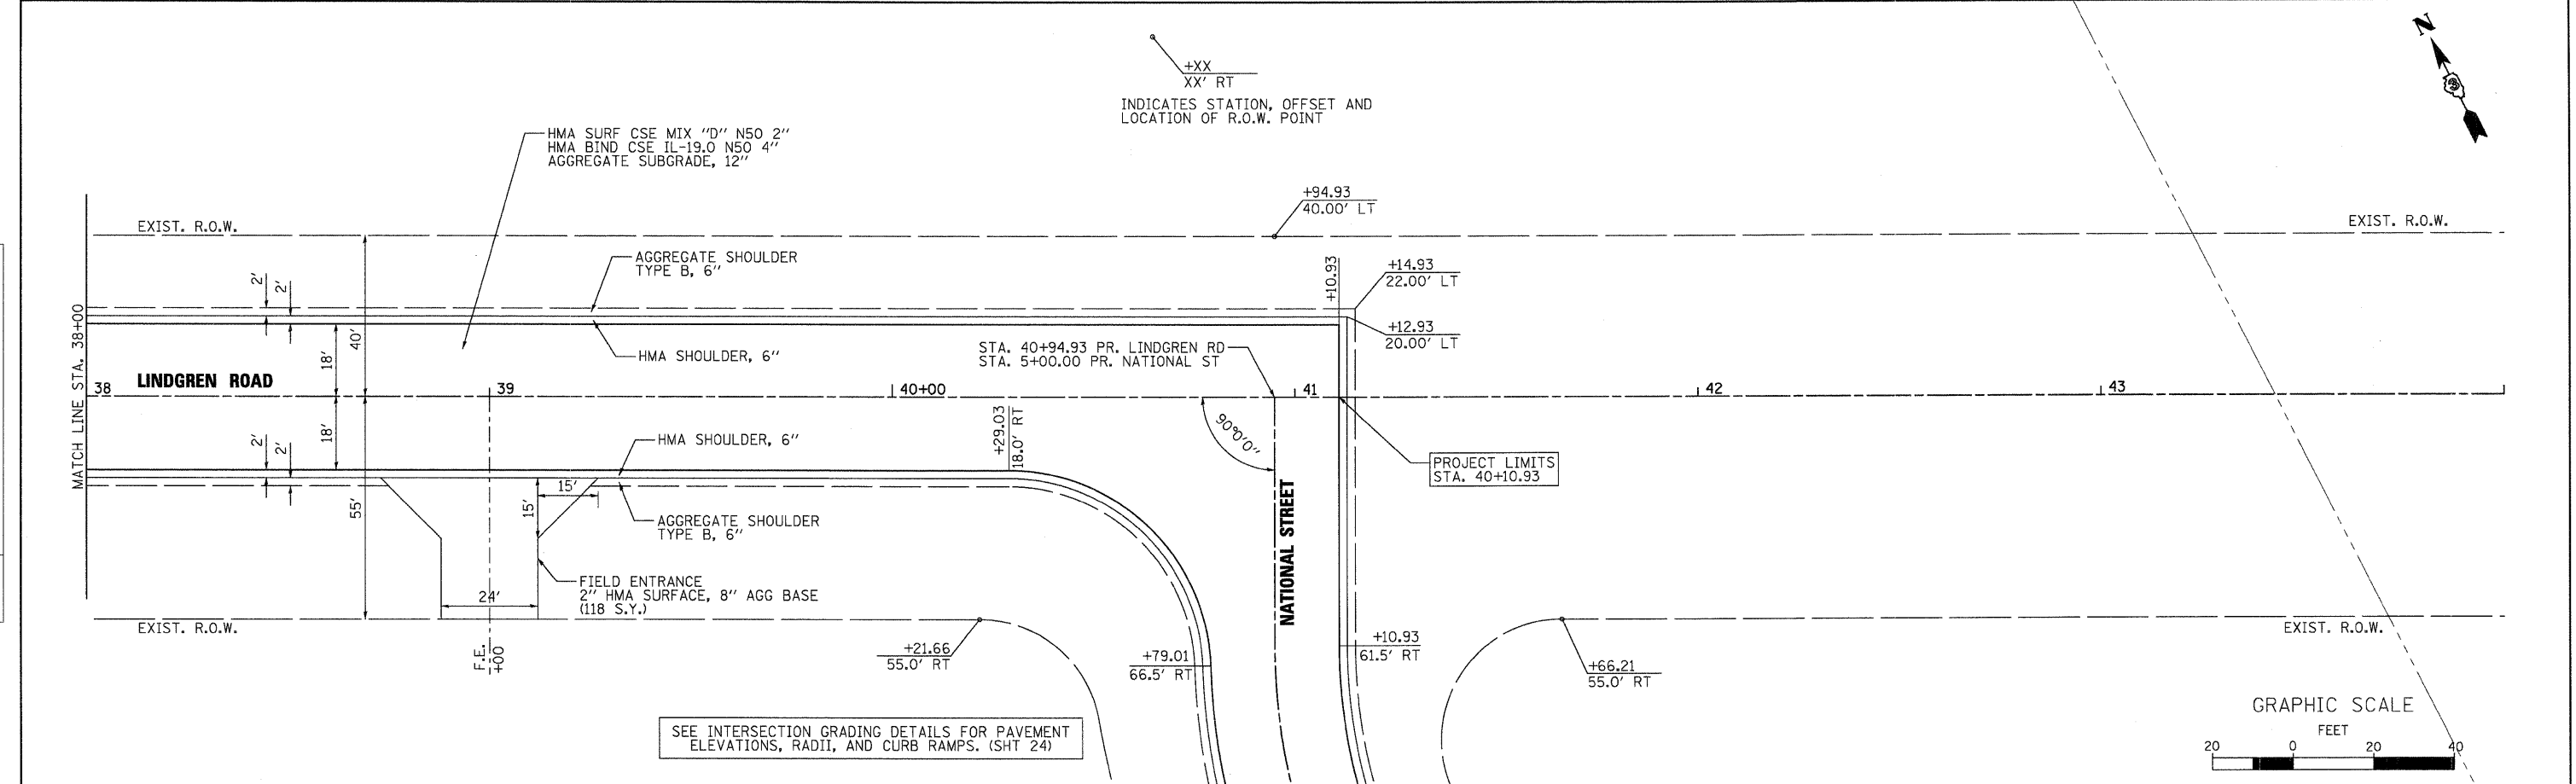


PLAN	SURVEYED	DATE
	ALIGNED	BY
	RT. OF WAY CHECKED	
	NO. OF WAY CHECKED	
	NO. OF WAY CHECKED	
PROFILE	SURVEYED	DATE
	GRADES CHECKED	BY
	IB.M. NOTED	
	STRUCTURE NOTATIONS OK'D	
	NO. OF WAY CHECKED	
	NO. OF WAY CHECKED	
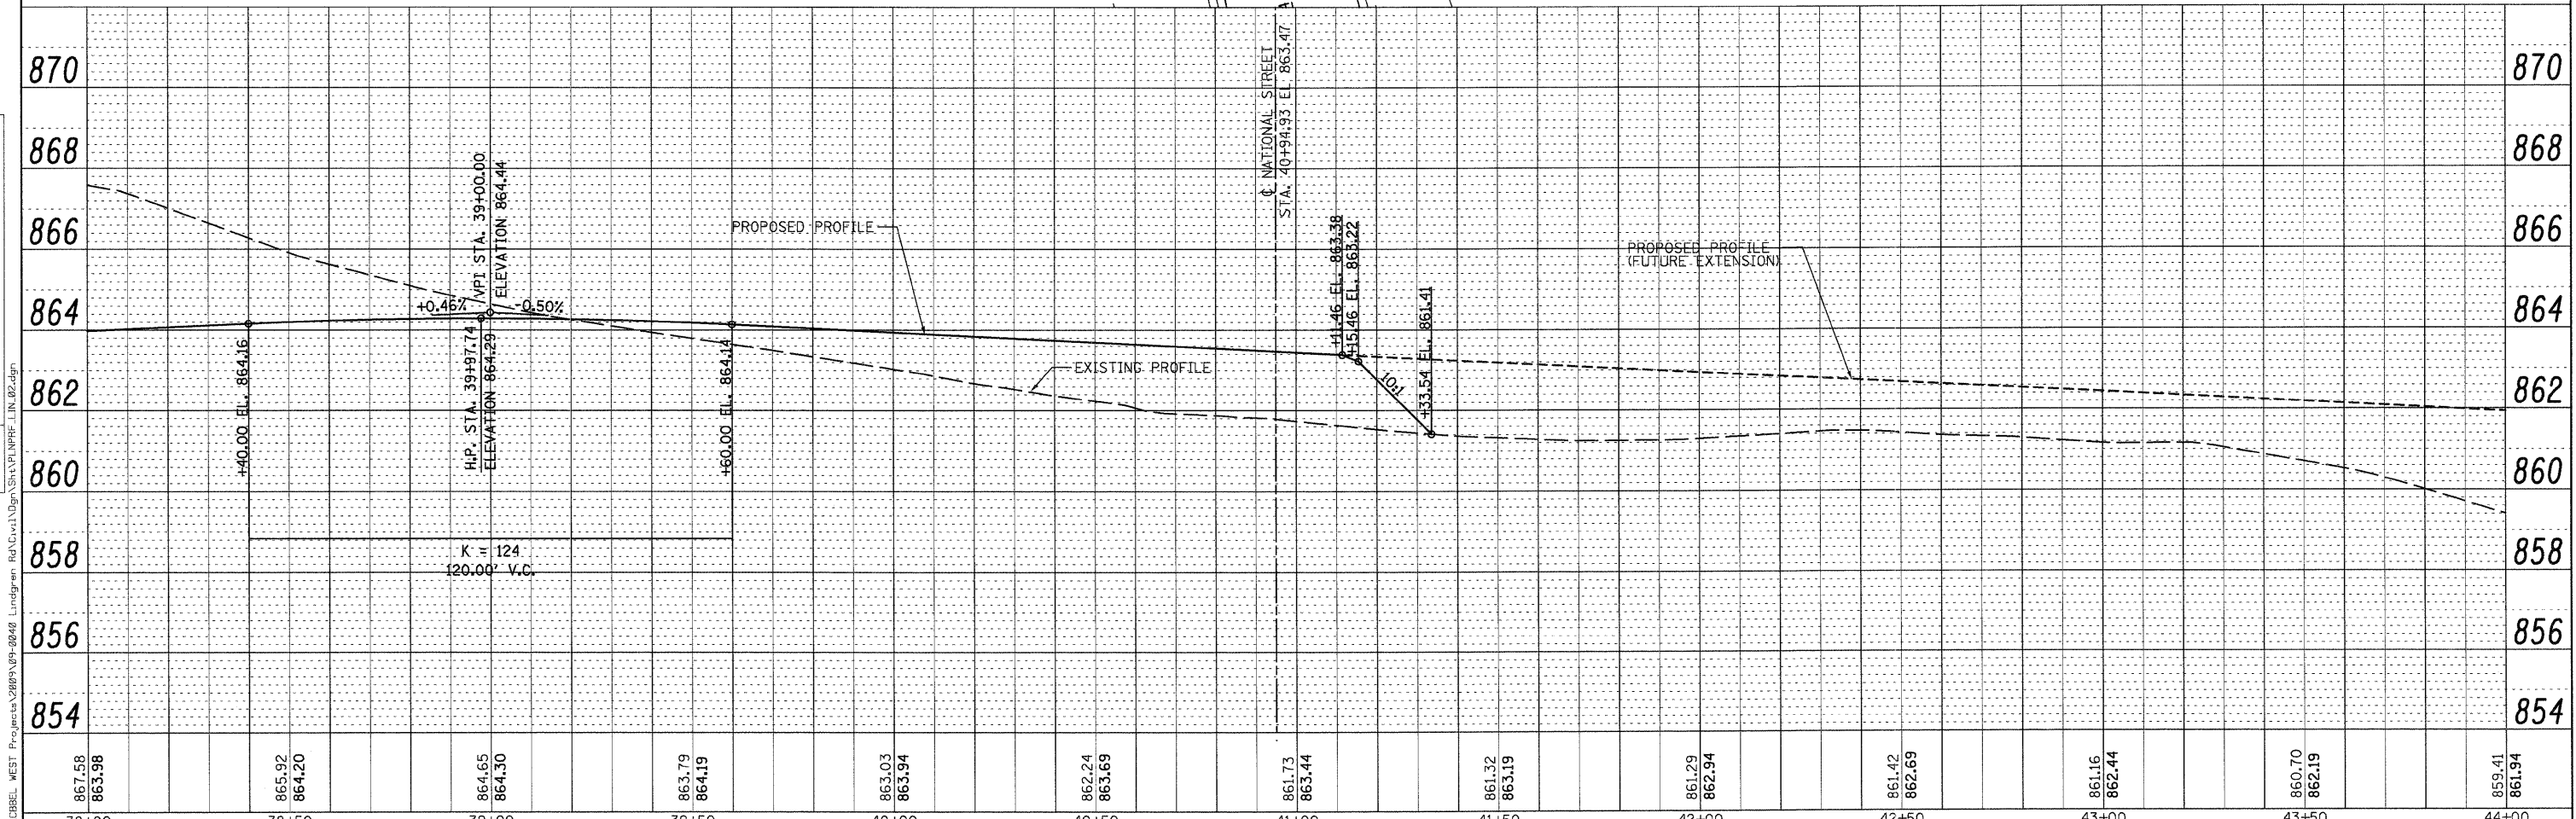

SEE INTERSECTION GRADING DETAILS FOR PAVEMENT ELEVATIONS, RADII, AND CURB RAMPS. (SHT 24)

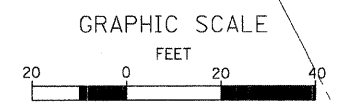

867.58	865.92	864.65	863.79	863.03	862.24	861.73	861.32	861.29	861.42	861.16	860.70	859.41
863.98	864.20	864.30	864.19	863.94	863.69	863.44	863.19	862.94	862.69	862.44	862.19	861.94
38+00	38+50	39+00	39+50	40+00	40+50	41+00	41+50	42+00	42+50	43+00	43+50	44+00

WILLS BURKE KELSEY ASSOCIATES LTD.
 710 West Main Street, Suite 201
 St. Charles, Illinois 60174
 (630) 443-7755

USER NAME = #USER#	DESIGNED - KMA	REVISED -
DRAWN - NDP	CHECKED - SBP	DATE - 10/1/09
PLOT SCALE = H1/1"=20', V1/1"=2'		
PLOT DATE = 10/27/2009		

STATE OF ILLINOIS
DEPARTMENT OF TRANSPORTATION

PLAN & PROFILE
LINDGREN ROAD

SCALE: H1/1"=20', V1/1"=2' SHEET NO. 16 OF 54 SHEETS STA. 38+00.00 TO STA. 41+72.65

F.A.U. RTE.	SECTION	COUNTY	TOTAL SHEETS	SHEET NO.
5369	09-00068-00-FP	DEKALB	54	16
CONTRACT NO. 87406				
FED. ROAD DIST. NO. 3 [ILLINOIS] FED. AID PROJECT				