
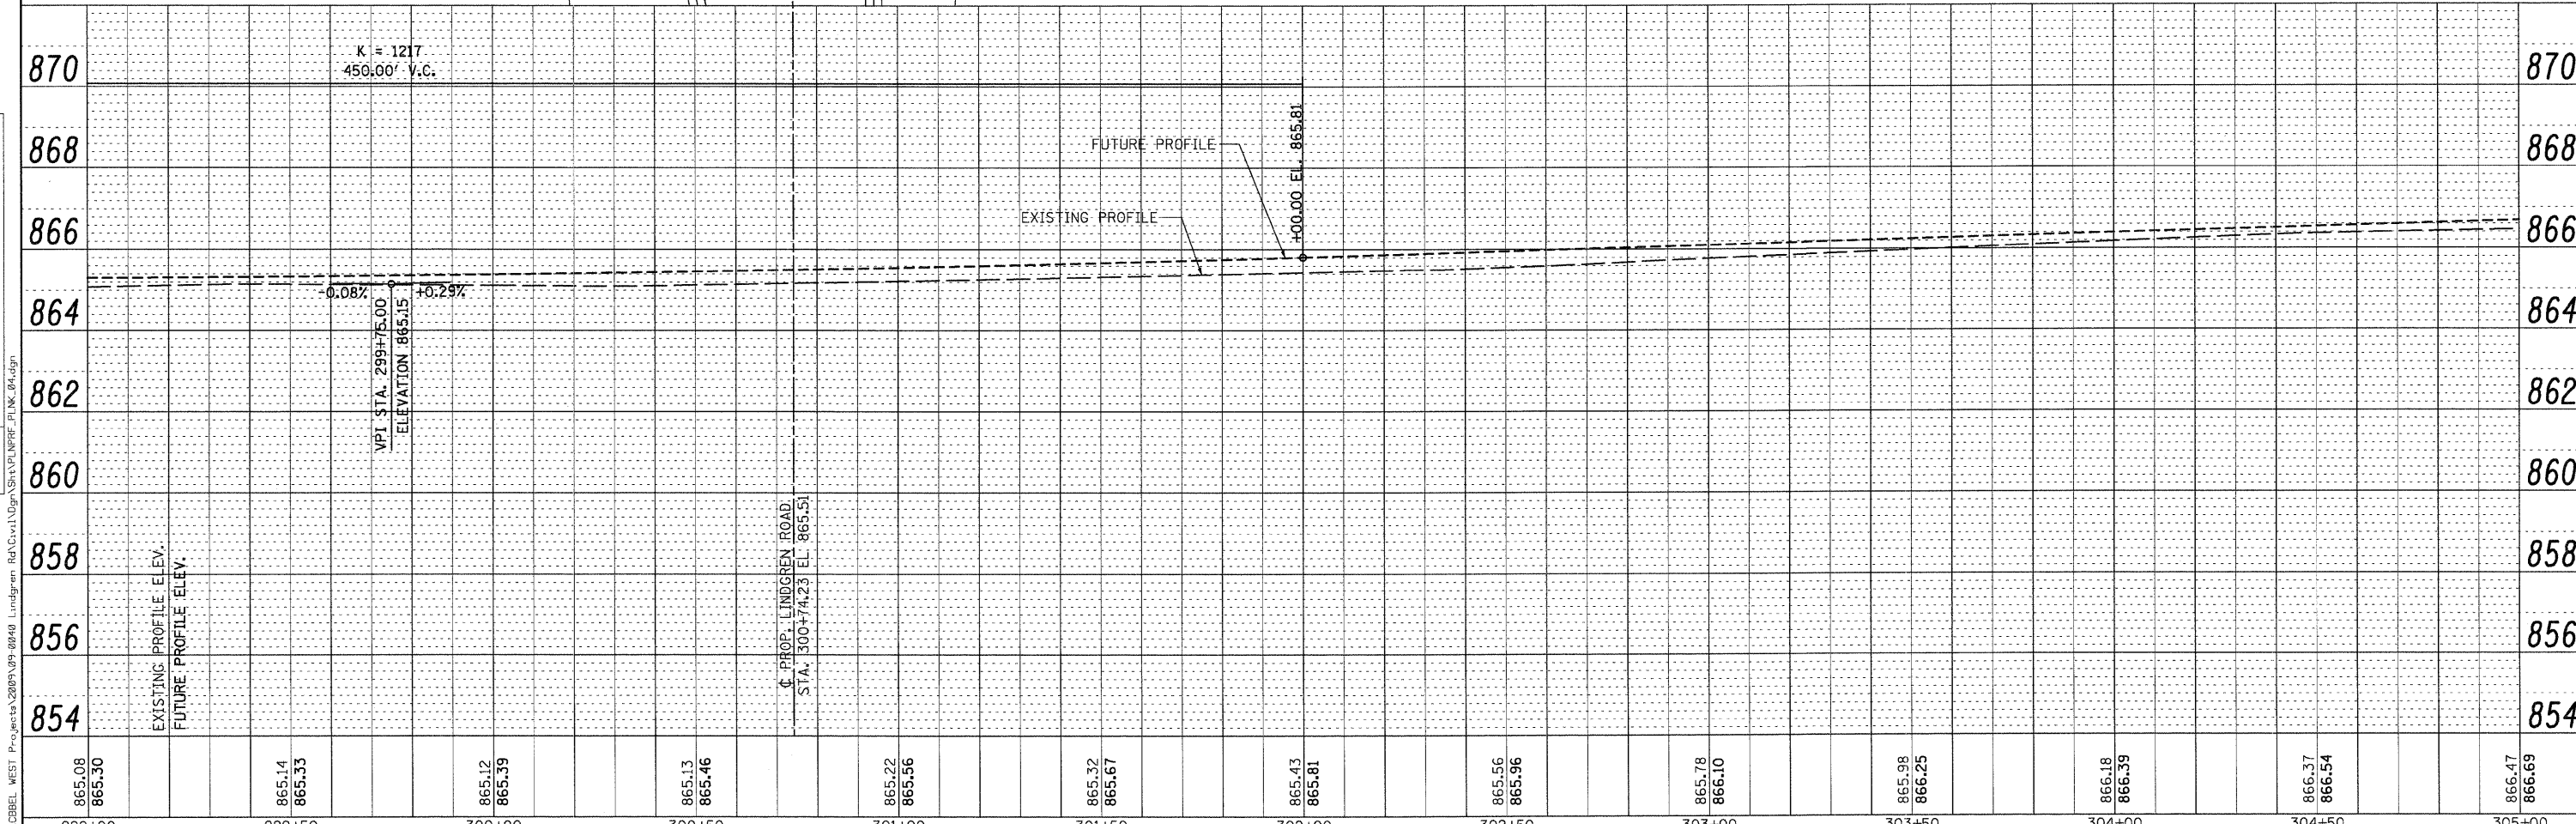
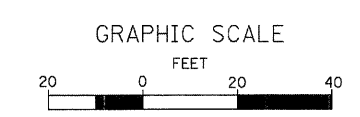


PLAN	SURVEYED	BY	DATE
	ALIGNED		
	NOTED		
	CHECKED		
	RT. OF WAY		
	CHECKED		
	NO.		
	FILE NAME		

PROFILE	SURVEYED	BY	DATE
	GRADES		
	CHECKED		
	RT. OF WAY		
	CHECKED		
	NO.		
	FILE NAME		

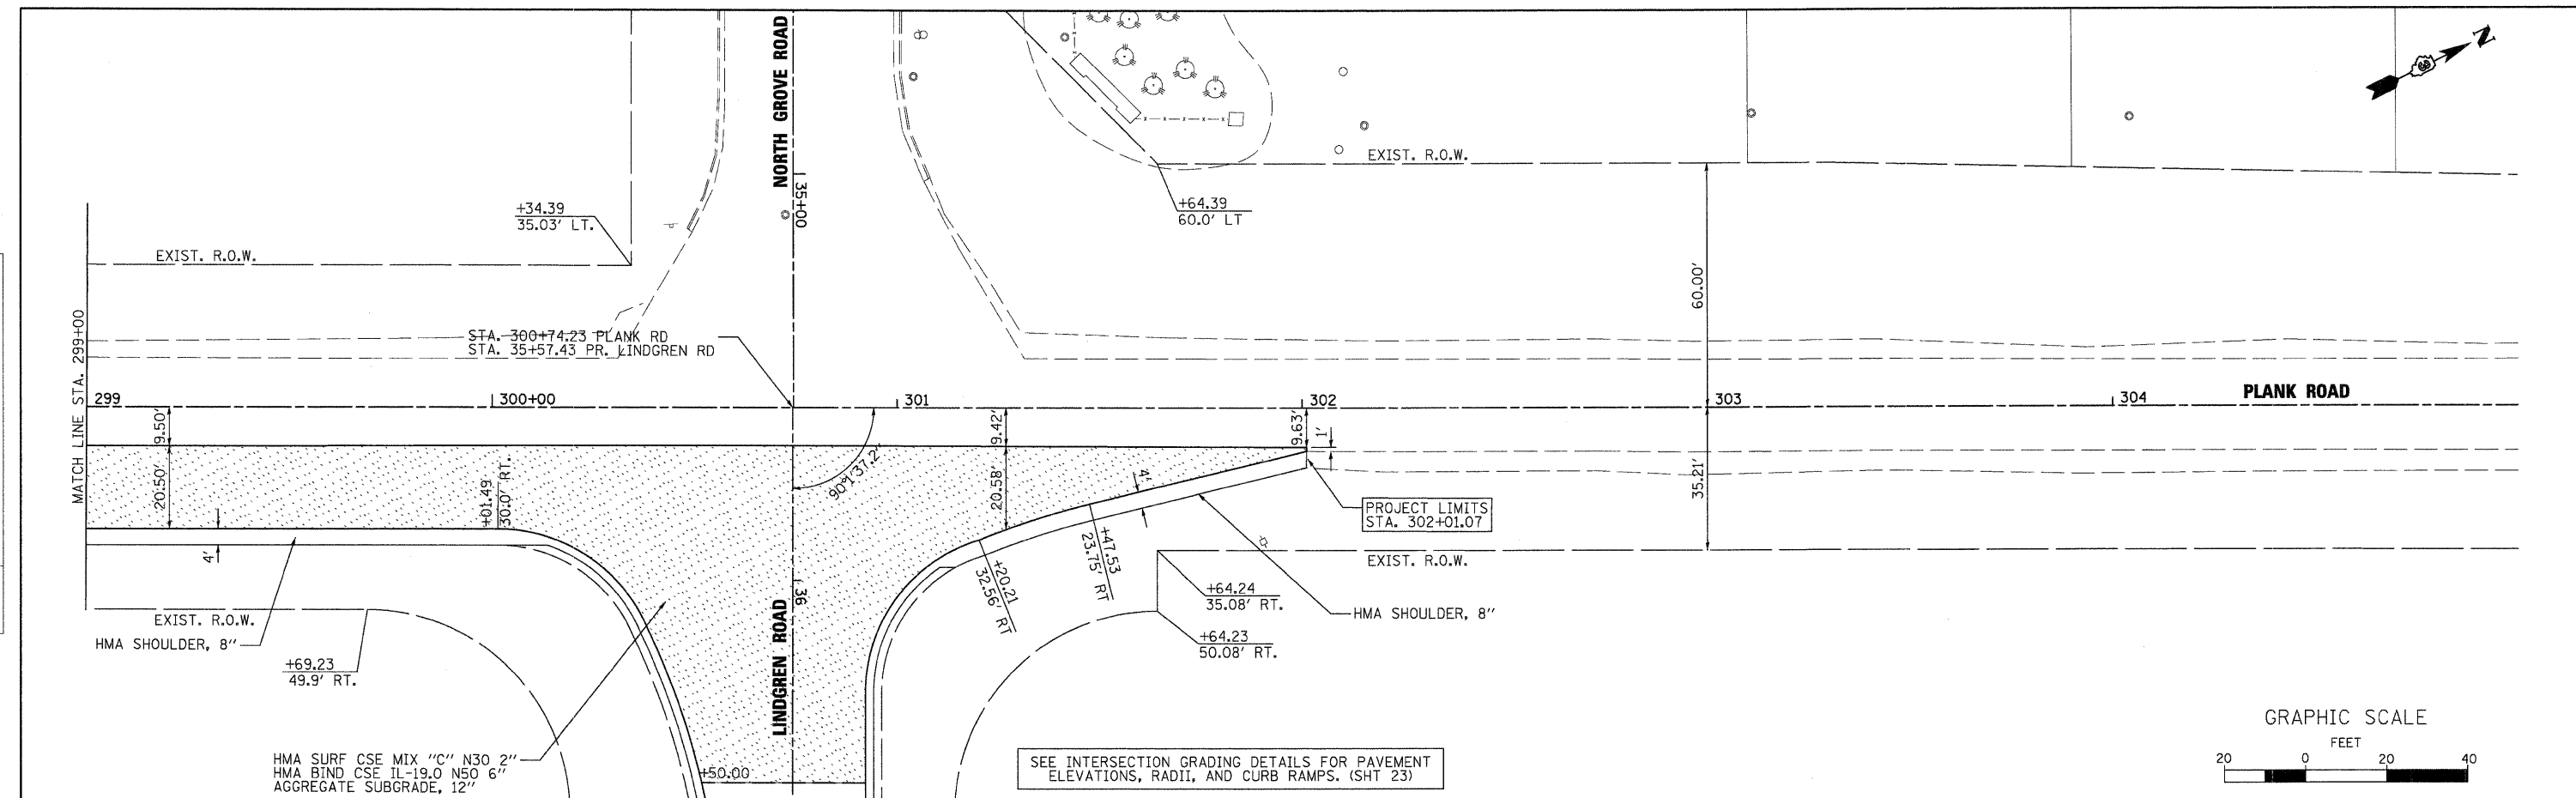

865.08 865.30	865.14 865.33	865.12 865.39	865.13 865.46	865.22 865.56	865.32 865.67	865.43 865.81	865.56 865.96	865.78 866.10	865.98 866.25	866.18 866.39	866.37 866.54	866.47 866.69
299+00	299+50	300+00	300+50	301+00	301+50	302+00	302+50	303+00	303+50	304+00	304+50	305+00

WILLS BURKE KELSEY ASSOCIATES LTD.
 110 West Main Street, Suite 201
 St. Charles, Illinois 60174
 (630) 443-7765

USER NAME = #USER#	DESIGNED - KMA	REVISED -
PLOT SCALE = H1"=20', V1"=2'	DRAWN - NDP	REVISED -
PLOT DATE = 10/25/2009	CHECKED - SBP	REVISED -
	DATE - 10/1/09	REVISED -

STATE OF ILLINOIS
DEPARTMENT OF TRANSPORTATION

PLAN & PROFILE
PLANK ROAD

SCALE: H1"=20', V1"=2' SHEET NO. 18 OF 54 SHEETS STA. 299+00.00 TO STA. 302+01.08

F.A.U. RTE.	SECTION	COUNTY	TOTAL SHEETS	SHEET NO.
5369	09-00068-00-FP	DEKALB	54	18
FED. ROAD DIST. NO. 3 ILLINOIS FED. AID PROJECT			CONTRACT NO. 87406	