

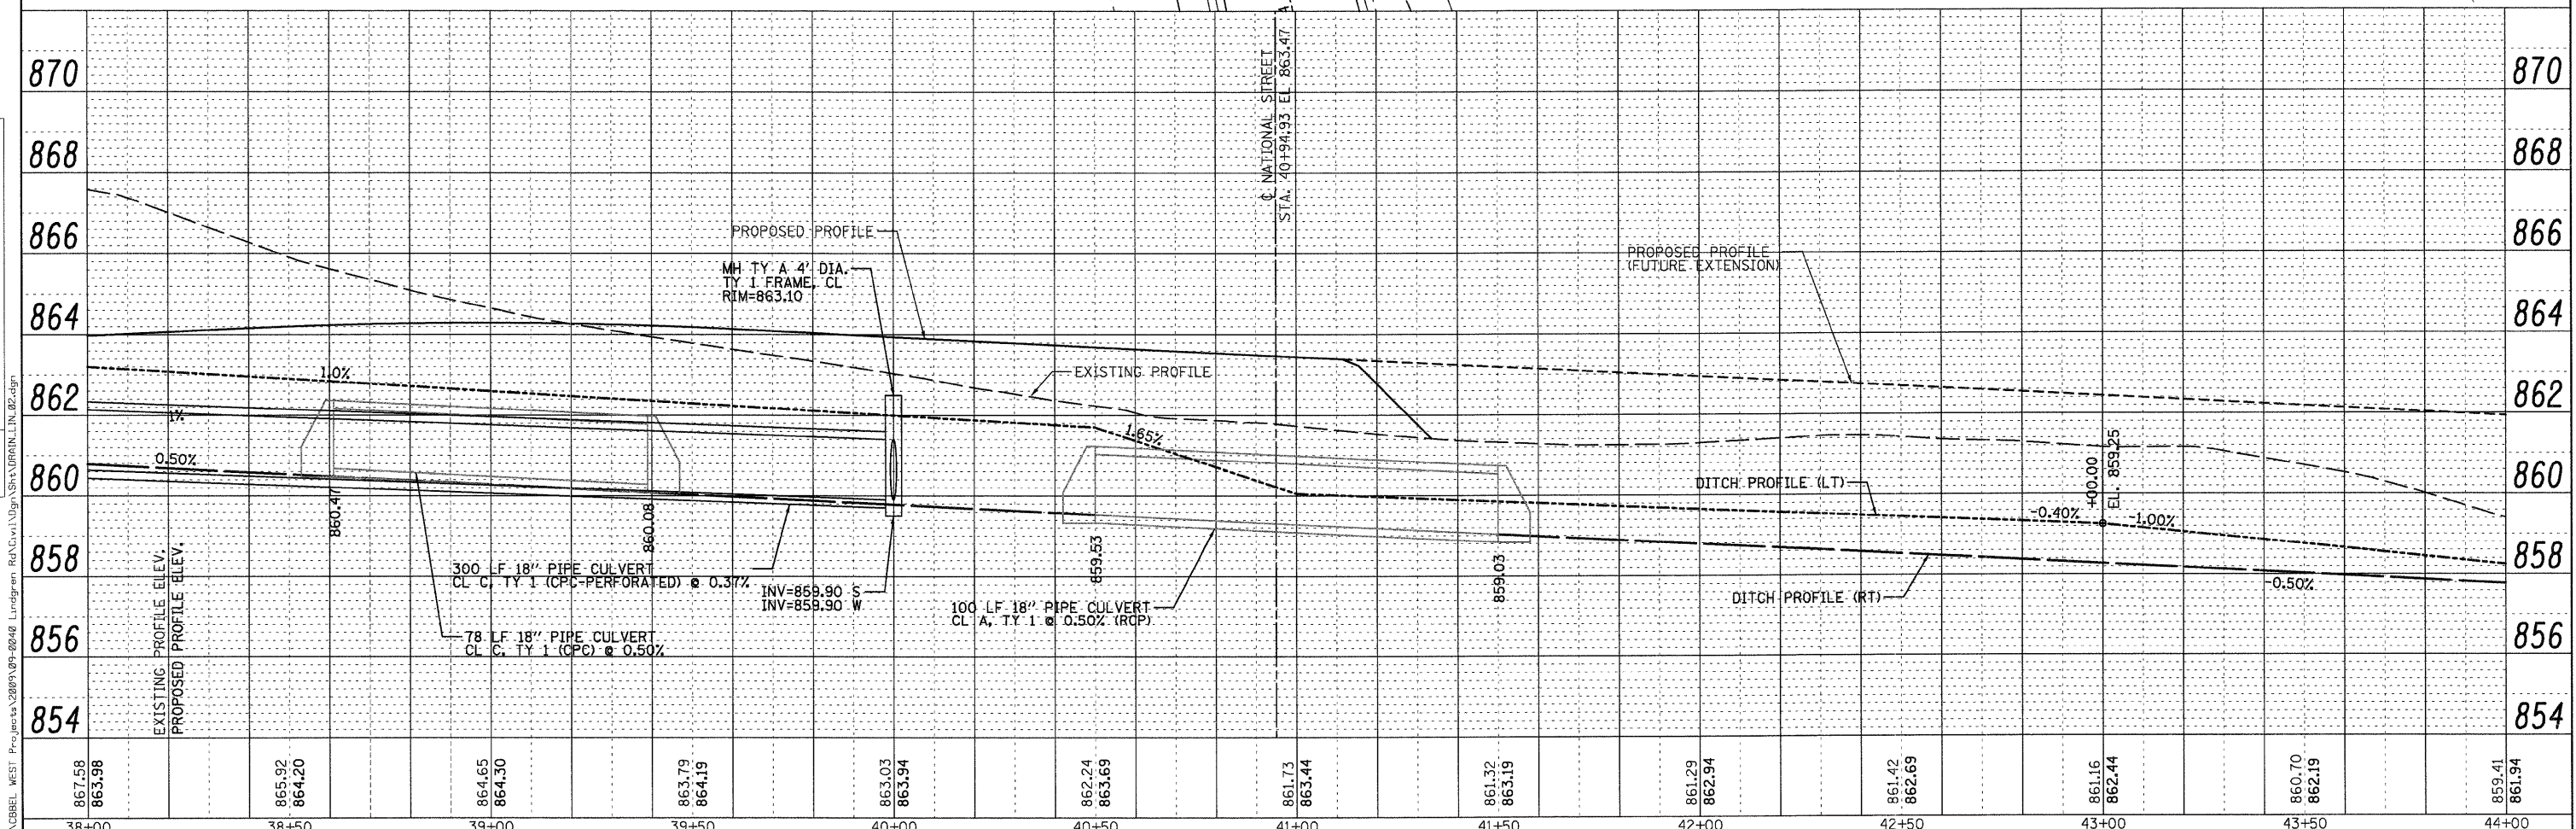


CPC - CORRUGATED POLYVINYL/CHLORIDE (PVC)
WITH SMOOTH INTERIOR.

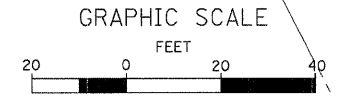

DATE	
BY	
SURVEYED	
ALIGNED	
CHECKED	
RT. OF WAY CHECKED	
NO. OF WAY CHECKED	
NO.	
FILE NAME	

DATE	
BY	
SURVEYED	
GRADES CHECKED	
NO. NOTED	
STRUCTURE NOTATIONS OK'D	
NO.	
FILE NAME	

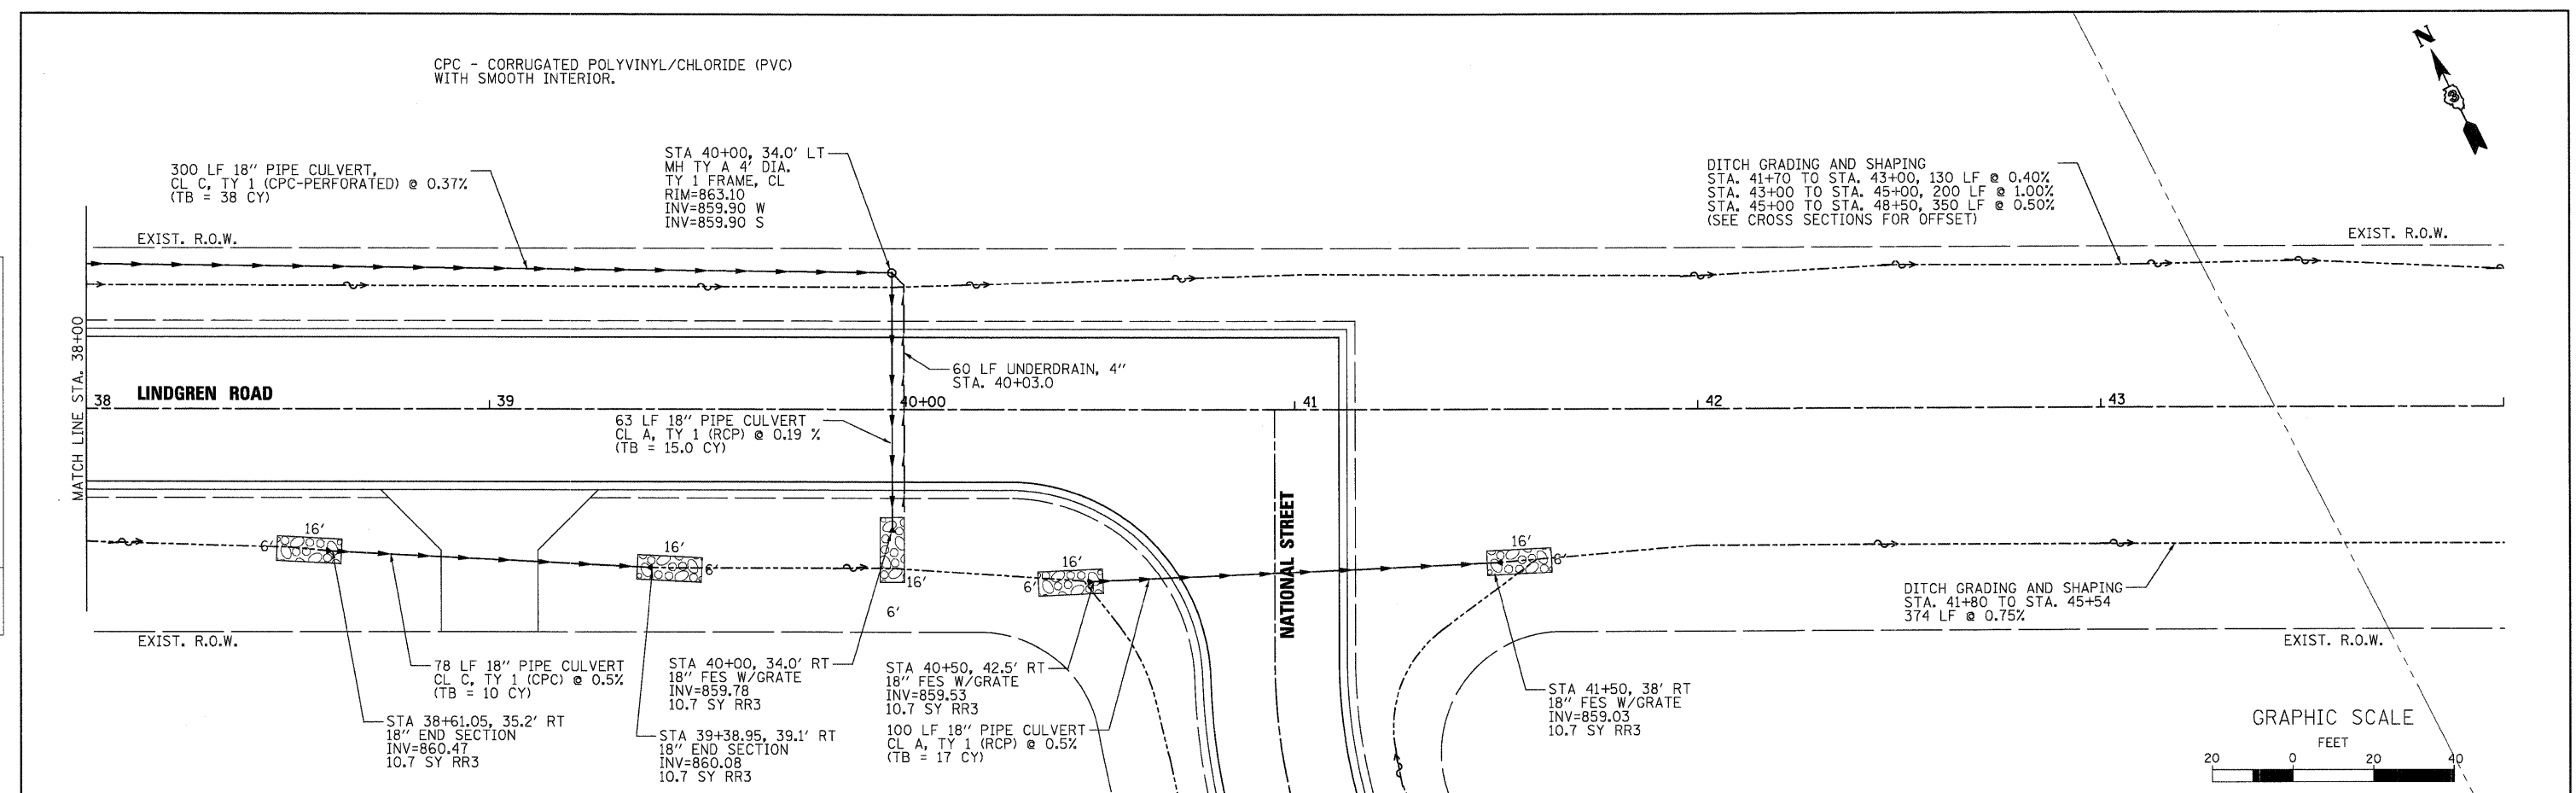

867.58 863.98	864.65 864.30	863.79 864.19	863.03 863.94	862.24 863.69	861.73 863.44	861.32 863.19	861.29 862.94	861.42 862.69	861.16 862.44	860.70 862.19	859.41 861.94
38+00	38+50	39+00	39+50	40+00	40+50	41+00	41+50	42+00	42+50	43+00	44+00

WILLS BURKE KELSEY ASSOCIATES LTD.
116 West Main Street, Suite 201
St. Charles, Illinois 60174
(630) 443-7766

USER NAME = #USER#	DESIGNED - KMA	REVISED -
PLOT SCALE = H1"=20', V1"=2'	DRAWN - NDP	REVISED -
PLOT DATE = 10/28/2009	CHECKED - SBP	REVISED -
	DATE - 10/1/09	REVISED -

**STATE OF ILLINOIS
DEPARTMENT OF TRANSPORTATION**

**DRAINAGE AND UTILITIES
LINDGREN ROAD**

SCALE: H1"=20', V1"=2' SHEET NO. 21 OF 54 SHEETS STA. TO STA.

F.A.U. RT.	SECTION	COUNTY	TOTAL SHEETS	SHEET NO.
5369	09-00068-00-FP	DEKALB	54	21
FED. ROAD DIST. NO. 3 [ILLINOIS] FED. AID PROJECT			CONTRACT NO. 87406	