


FINAL SURVEY	BY	DATE
SURVEYED		
PLOTTED		
NOTE BOOK		
AREAS CHECKED		
NO.		

ORIGINAL SURVEY	BY	DATE
SURVEYED		
PLOTTED		
NOTE BOOK		
AREAS CHECKED		
NO.		

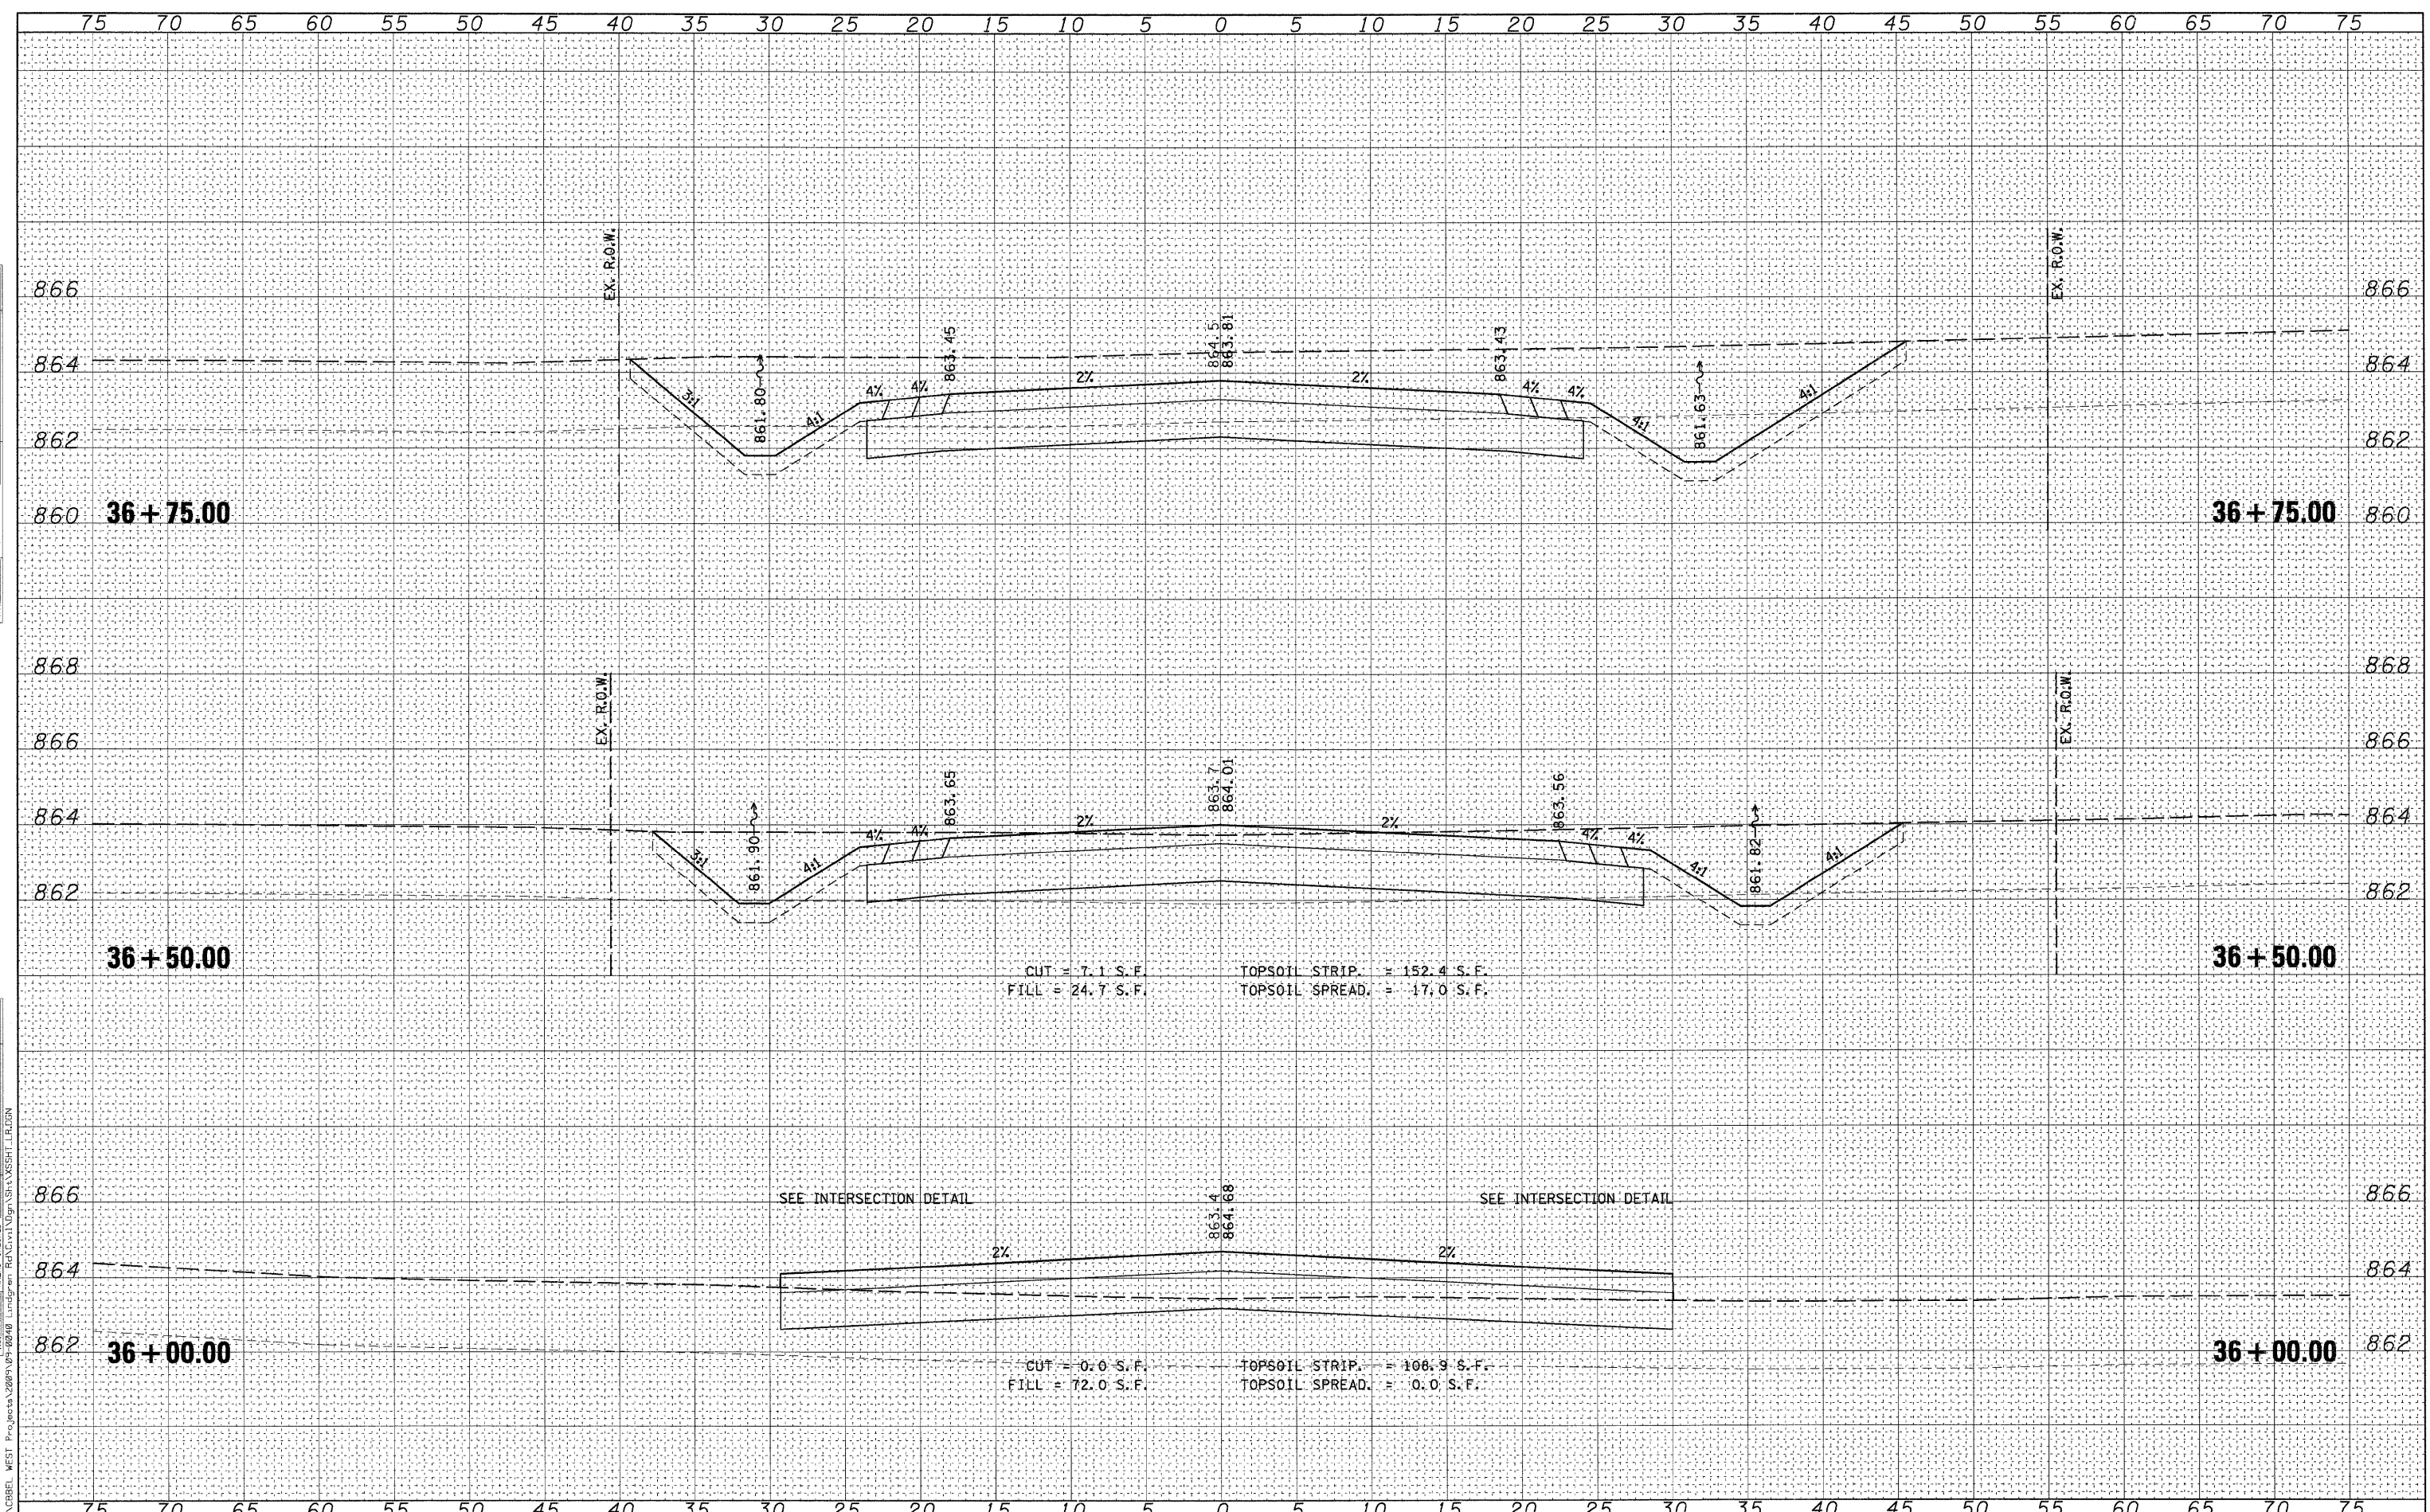

WILLS BURKE KELSEY ASSOCIATES LTD.
 116 West Main Street, Suite 201
 St. Charles, Illinois 60174
 (630) 443-7755

USER NAME = #USER#	DESIGNED - KMA	REVISED -
DRAWN - NDP	REVISED -	
CHECKED - SBP	REVISED -	
DATE - 10/1/09	REVISED -	

STATE OF ILLINOIS
 DEPARTMENT OF TRANSPORTATION

CROSS SECTIONS
 LINDGREN ROAD
 SCALE: H:1"=5', V:1"=2' SHEET NO. OF 54 SHEETS STA. 36+00.00 TO STA. 36+75.00

F.A. RTE.	SECTION	COUNTY	TOTAL SHEETS	SHEET NO.
5369	09-00068-00-FP	DEKALB	54	37
FED. ROAD DIST. NO. 3 ILLINOIS FED. AID PROJECT				CONTRACT NO. 87406

FILE NAME = F:\CIBBEL WEST Projecta\2009\09-0210 Lindgren Rd\Civil\Drawn\Shit\XSBHT_LR.DGN