


DATE	
BY	
SURVEYED	
PLOTTED	
NOTE BOOK	
AREAS CHECKED	
NO.	

DATE	
BY	
SURVEYED	
PLOTTED	
NOTE BOOK	
AREAS CHECKED	
NO.	

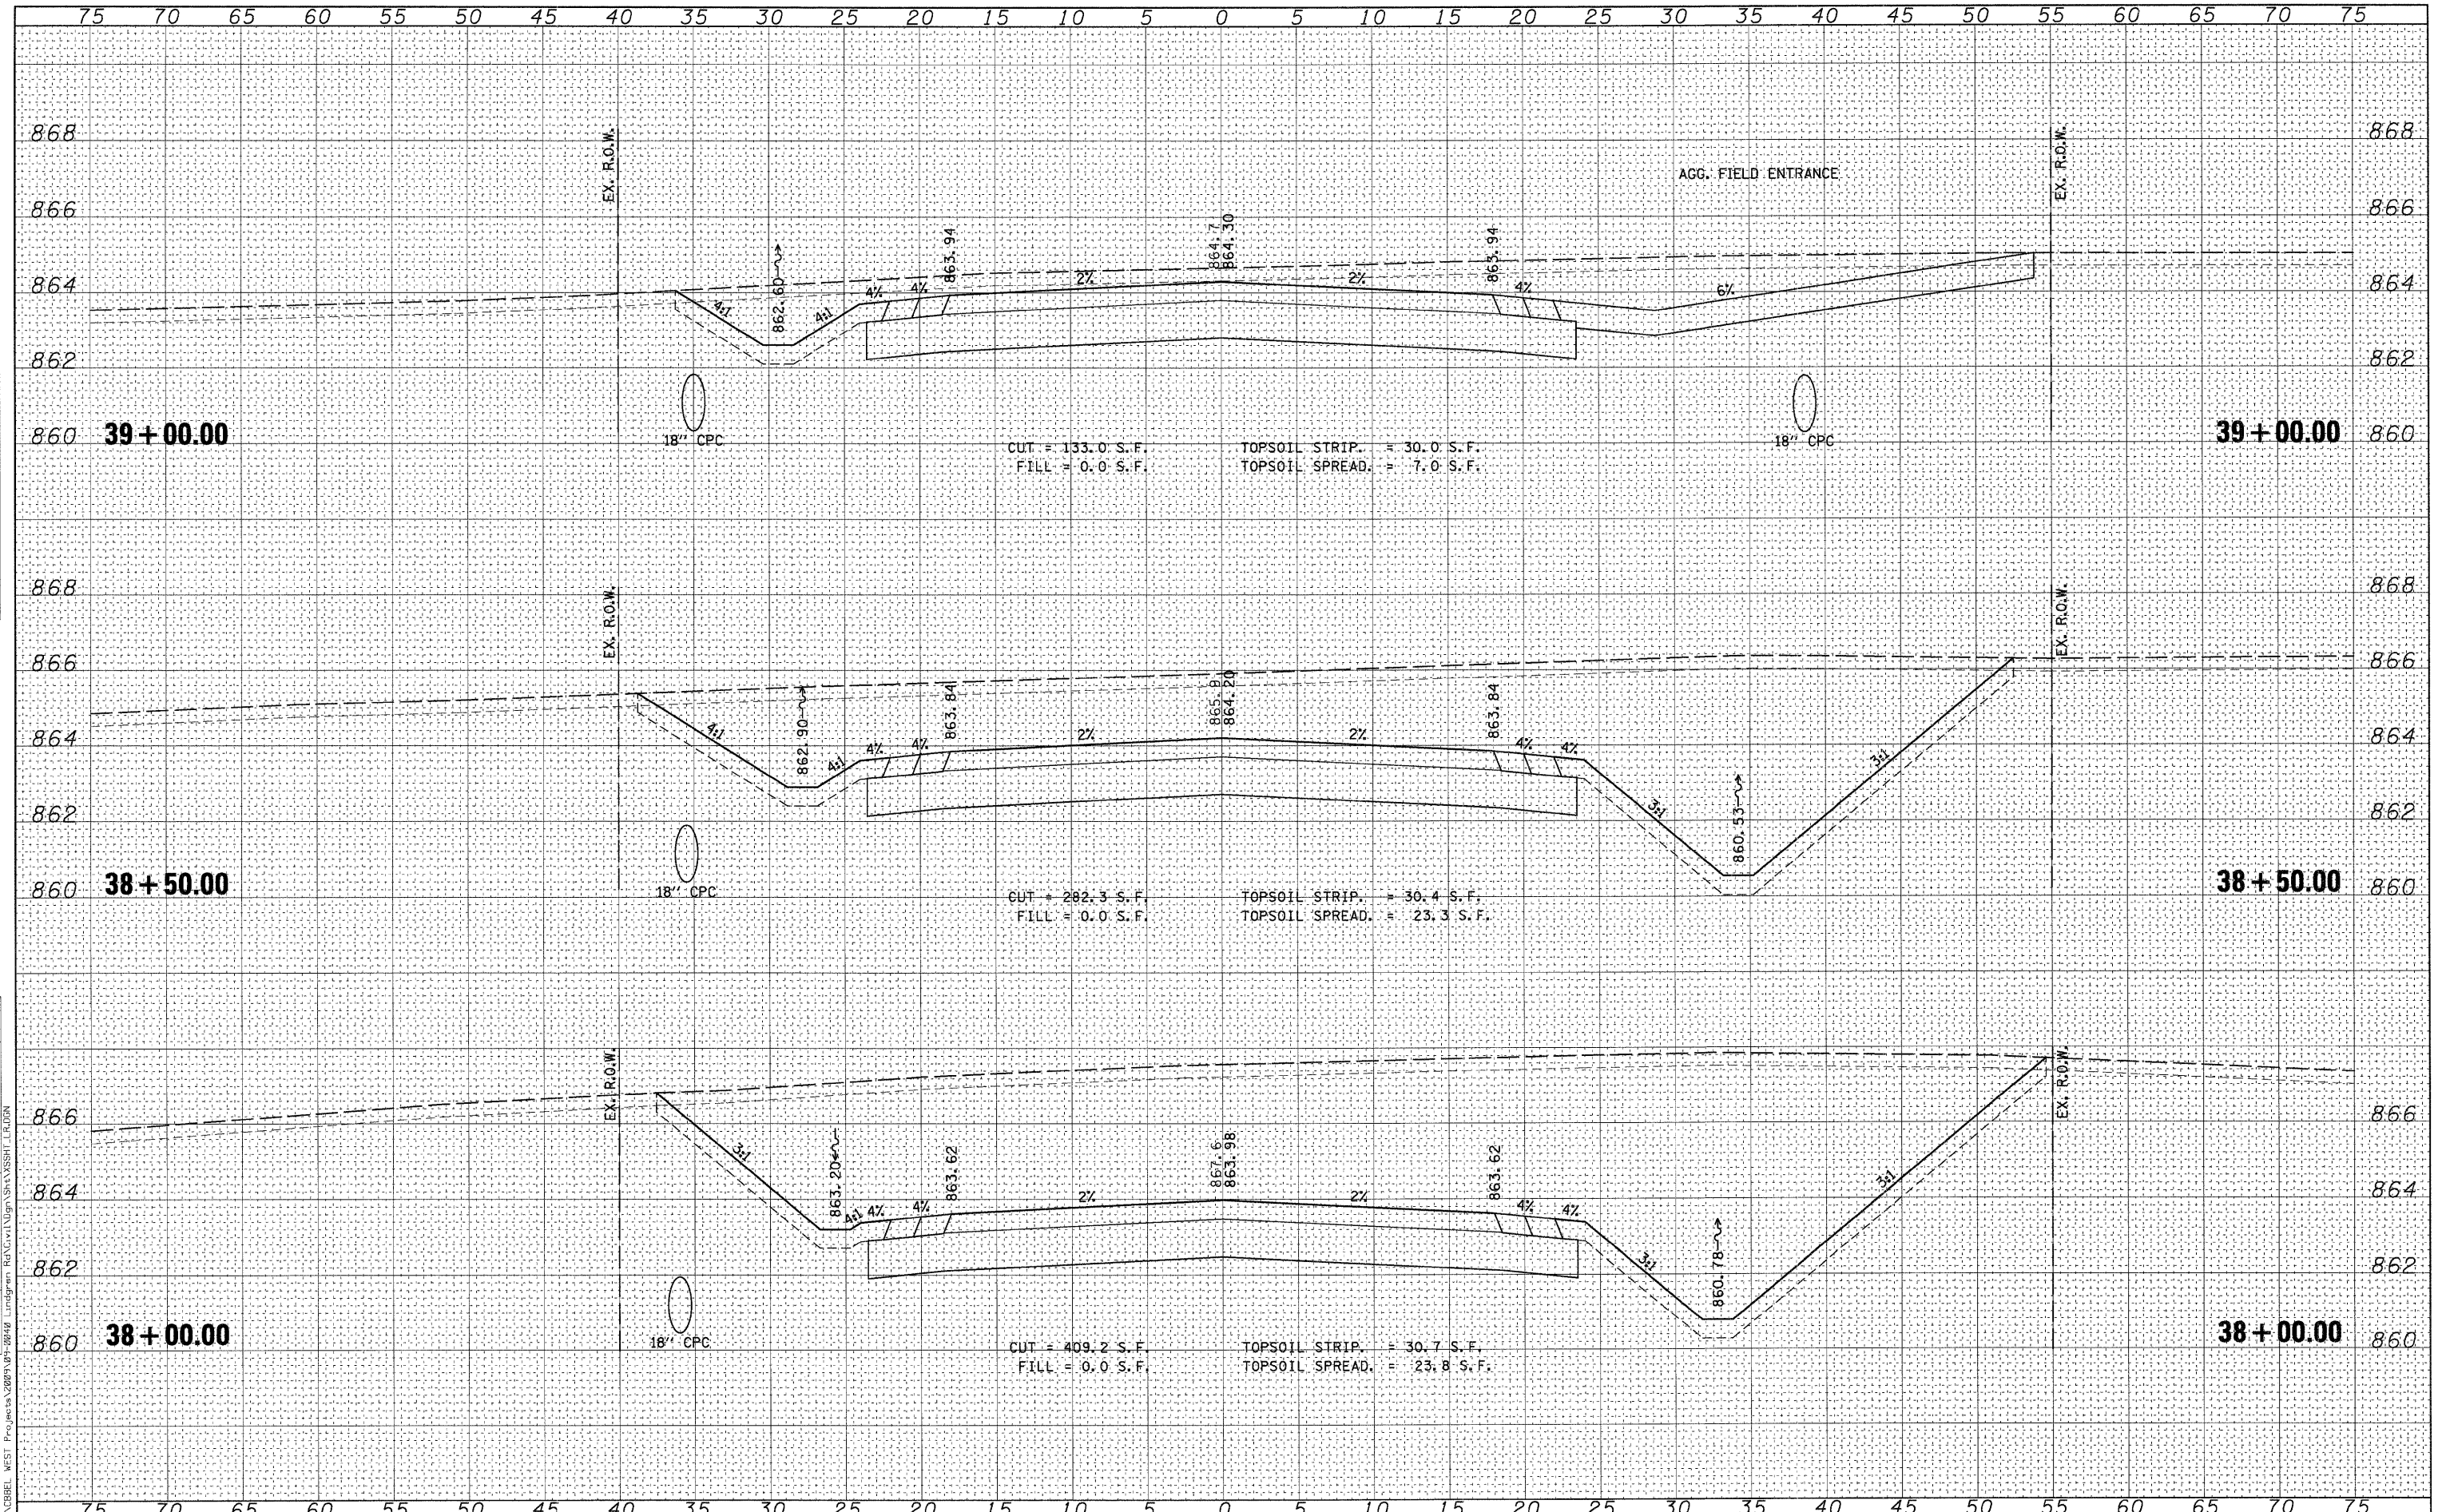

WILLS BURKE KELSEY ASSOCIATES LTD.
116 West Main Street, Suite 201
St. Charles, Illinois 60174
(630) 443-7766

USER NAME =	USER
DESIGNED -	KMA
DRAWN -	NDP
CHECKED -	SBP
DATE -	10/1/09
REVISIONS	
REVISED -	
REVISED -	
REVISED -	

STATE OF ILLINOIS
DEPARTMENT OF TRANSPORTATION

CROSS SECTIONS
LINDGREN ROAD

SCALE: H:1"=5', V:1"=2'

SHEET NO. OF 54 SHEETS STA. 38+00.00 TO STA. 39+00.00

F.A. RTE.	SECTION	COUNTY	TOTAL SHEETS	SHEET NO.
5369	09-00068-00-FP	DEKALB	54	39
CONTRACT NO. 87406				
FED. ROAD DIST. NO. 3 [ILLINOIS] FED. AID PROJECT				