


DATE	
BY	
SURVEYED	
PLOTTED	
NOTE BOOK	
AREAS CHECKED	
NO.	

DATE	
BY	
SURVEYED	
PLOTTED	
NOTE BOOK	
AREAS CHECKED	
NO.	

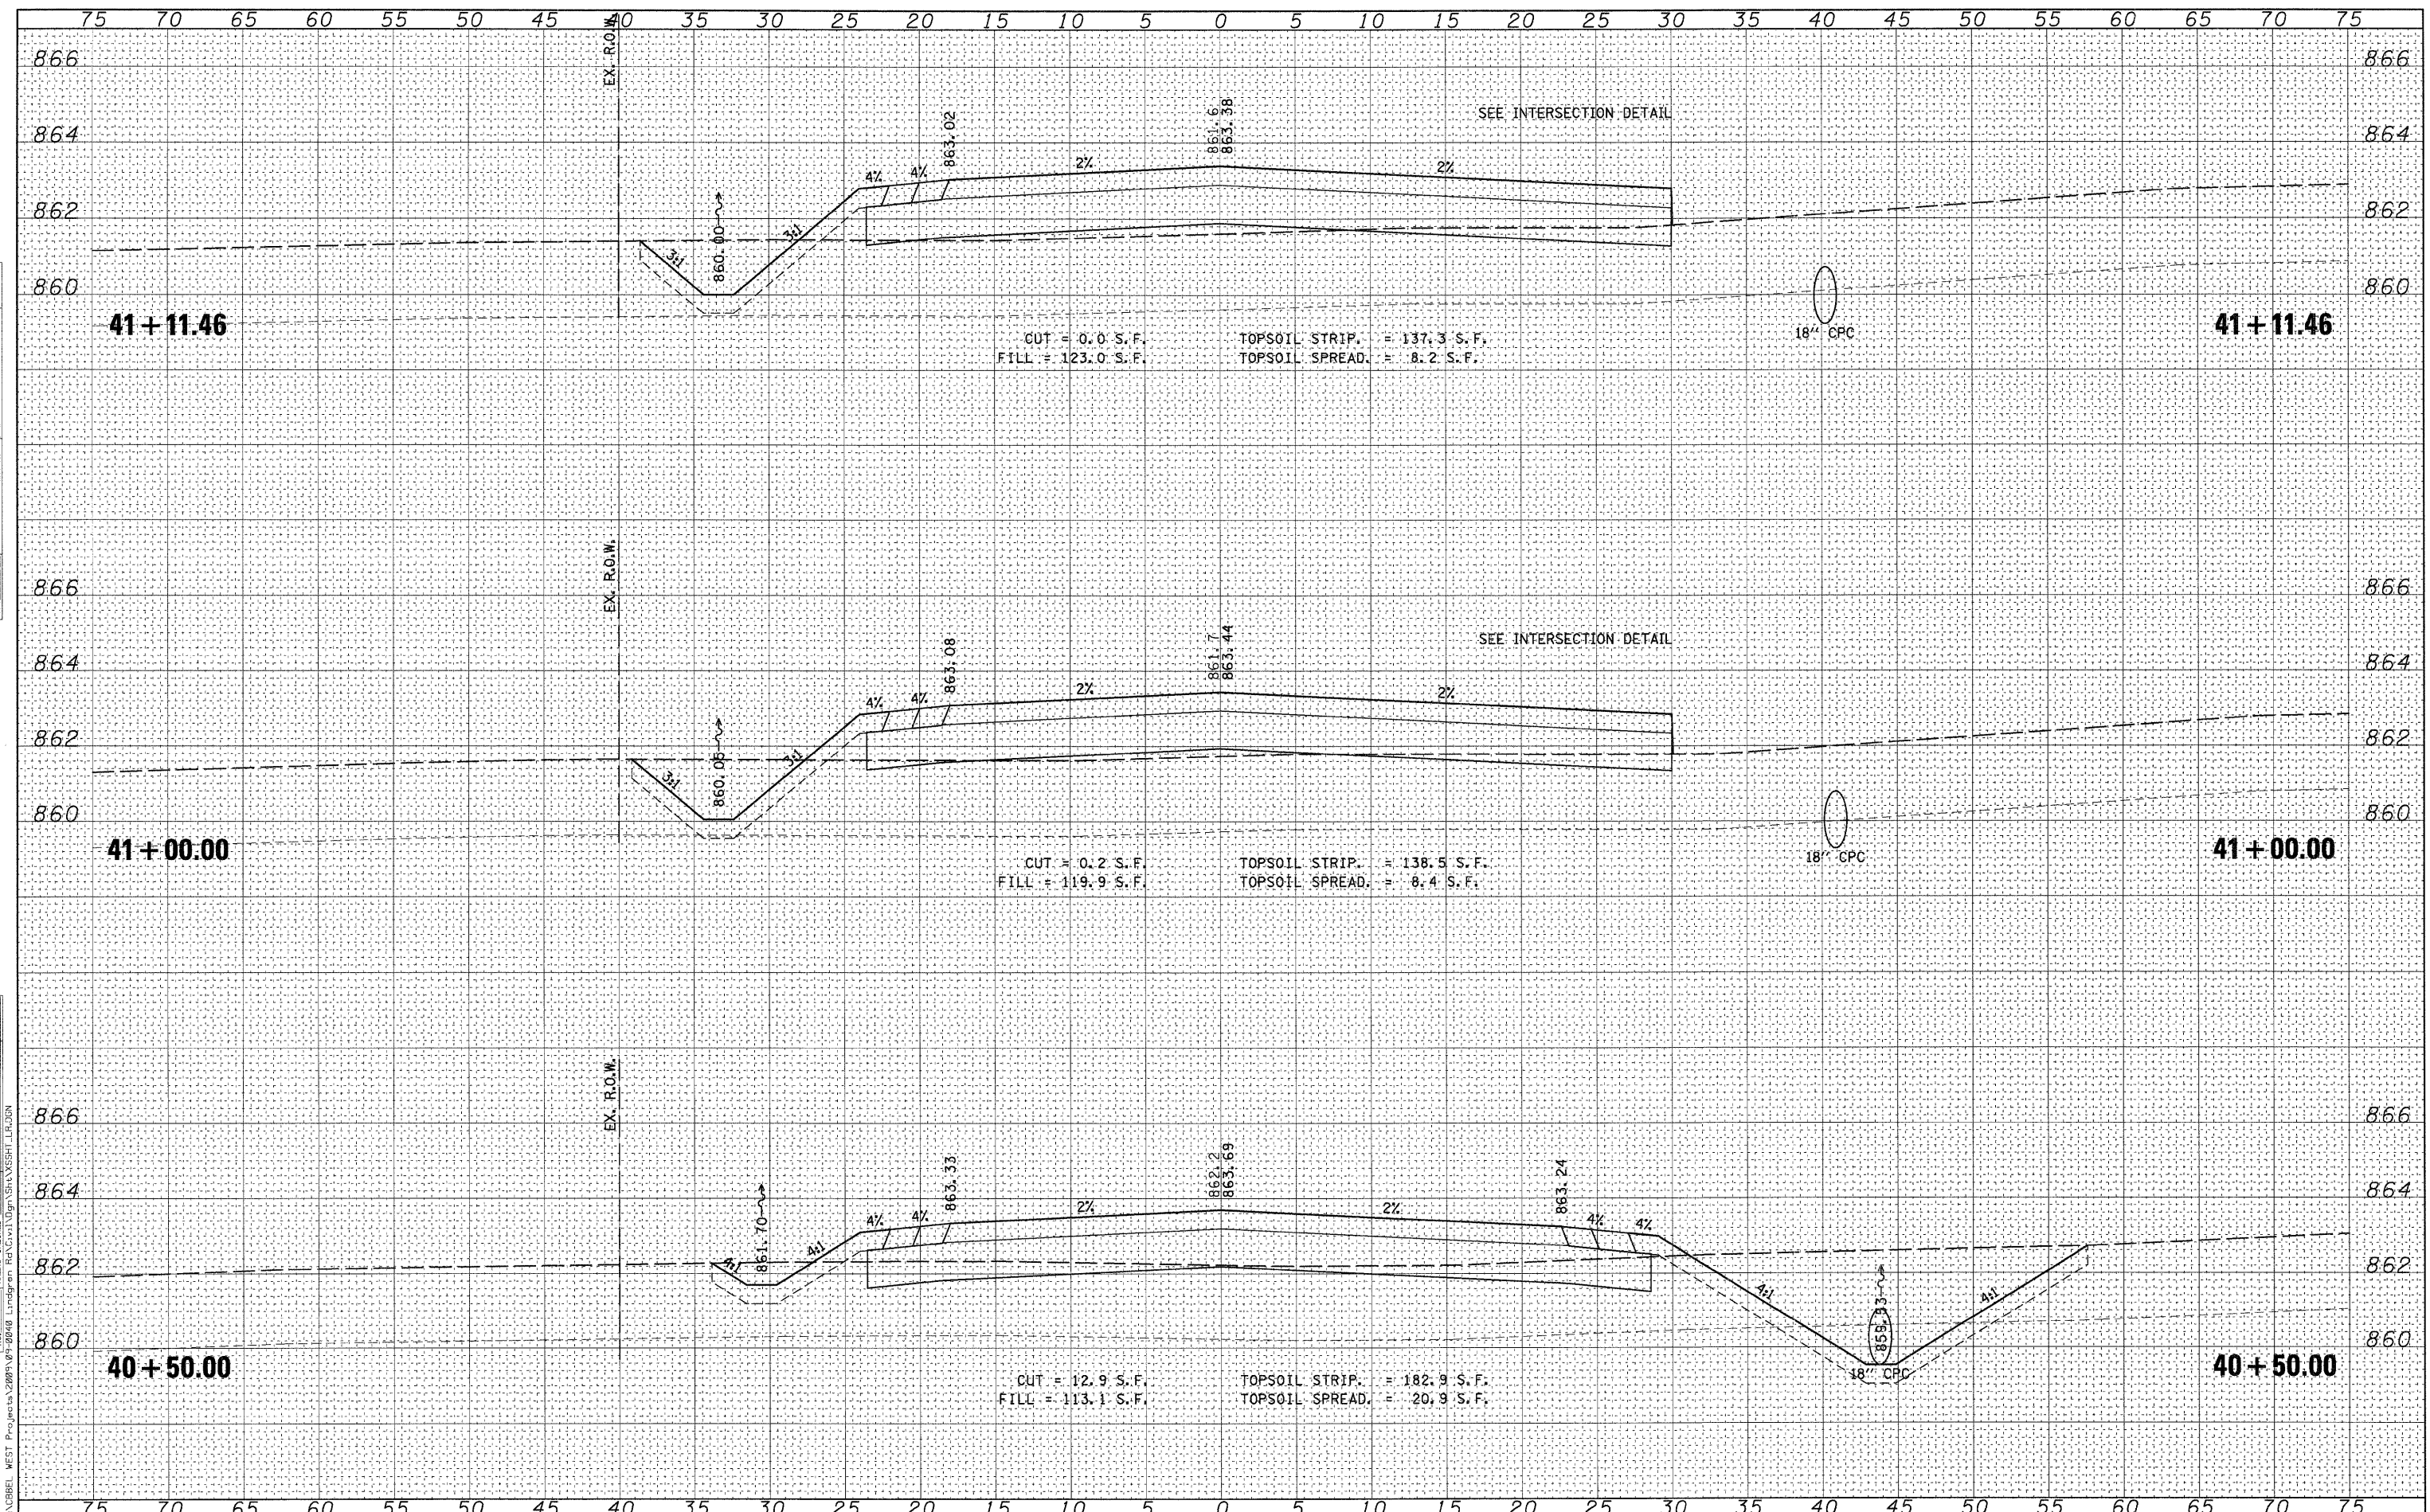

WILLS BURKE KELSEY ASSOCIATES LTD.
 116 West Main Street, Suite 201
 St. Charles, Illinois 60174
 (630) 443-7756

USER NAME = \$USER\$	DESIGNED - KMA	REVISED -
	DRAWN - NDP	REVISED -
PLLOT SCALE = H:1"-5', V:1"=2'	CHECKED - SBP	REVISED -
PLLOT DATE = 10/27/2009	DATE - 10/1/09	REVISED -

STATE OF ILLINOIS
 DEPARTMENT OF TRANSPORTATION

CROSS SECTIONS	
LINDGREN ROAD	
SCALE: H:1"=5', V:1"=2'	SHEET NO. OF 54 SHEETS
STA. 40+50.00 TO STA. 41+11.46	

F.A. RTE.	SECTION	COUNTY	TOTAL SHEETS	SHEET NO.
5369	09-00068-00-FP	DEKALB	54	41
FED. ROAD DIST. NO. 3 ILLINOIS FED. AID PROJECT			CONTRACT NO. 87406	