


DATE	
BY	
FINAL SURVEY	
REVISIONS	
NOTE BOOK	
NO.	
SURVEYED	
PLOTTED	
AREAS CHECKED	

DATE	
BY	
ORIGINAL SURVEY	
REVISIONS	
NOTE BOOK	
NO.	
SURVEYED	
PLOTTED	
AREAS CHECKED	

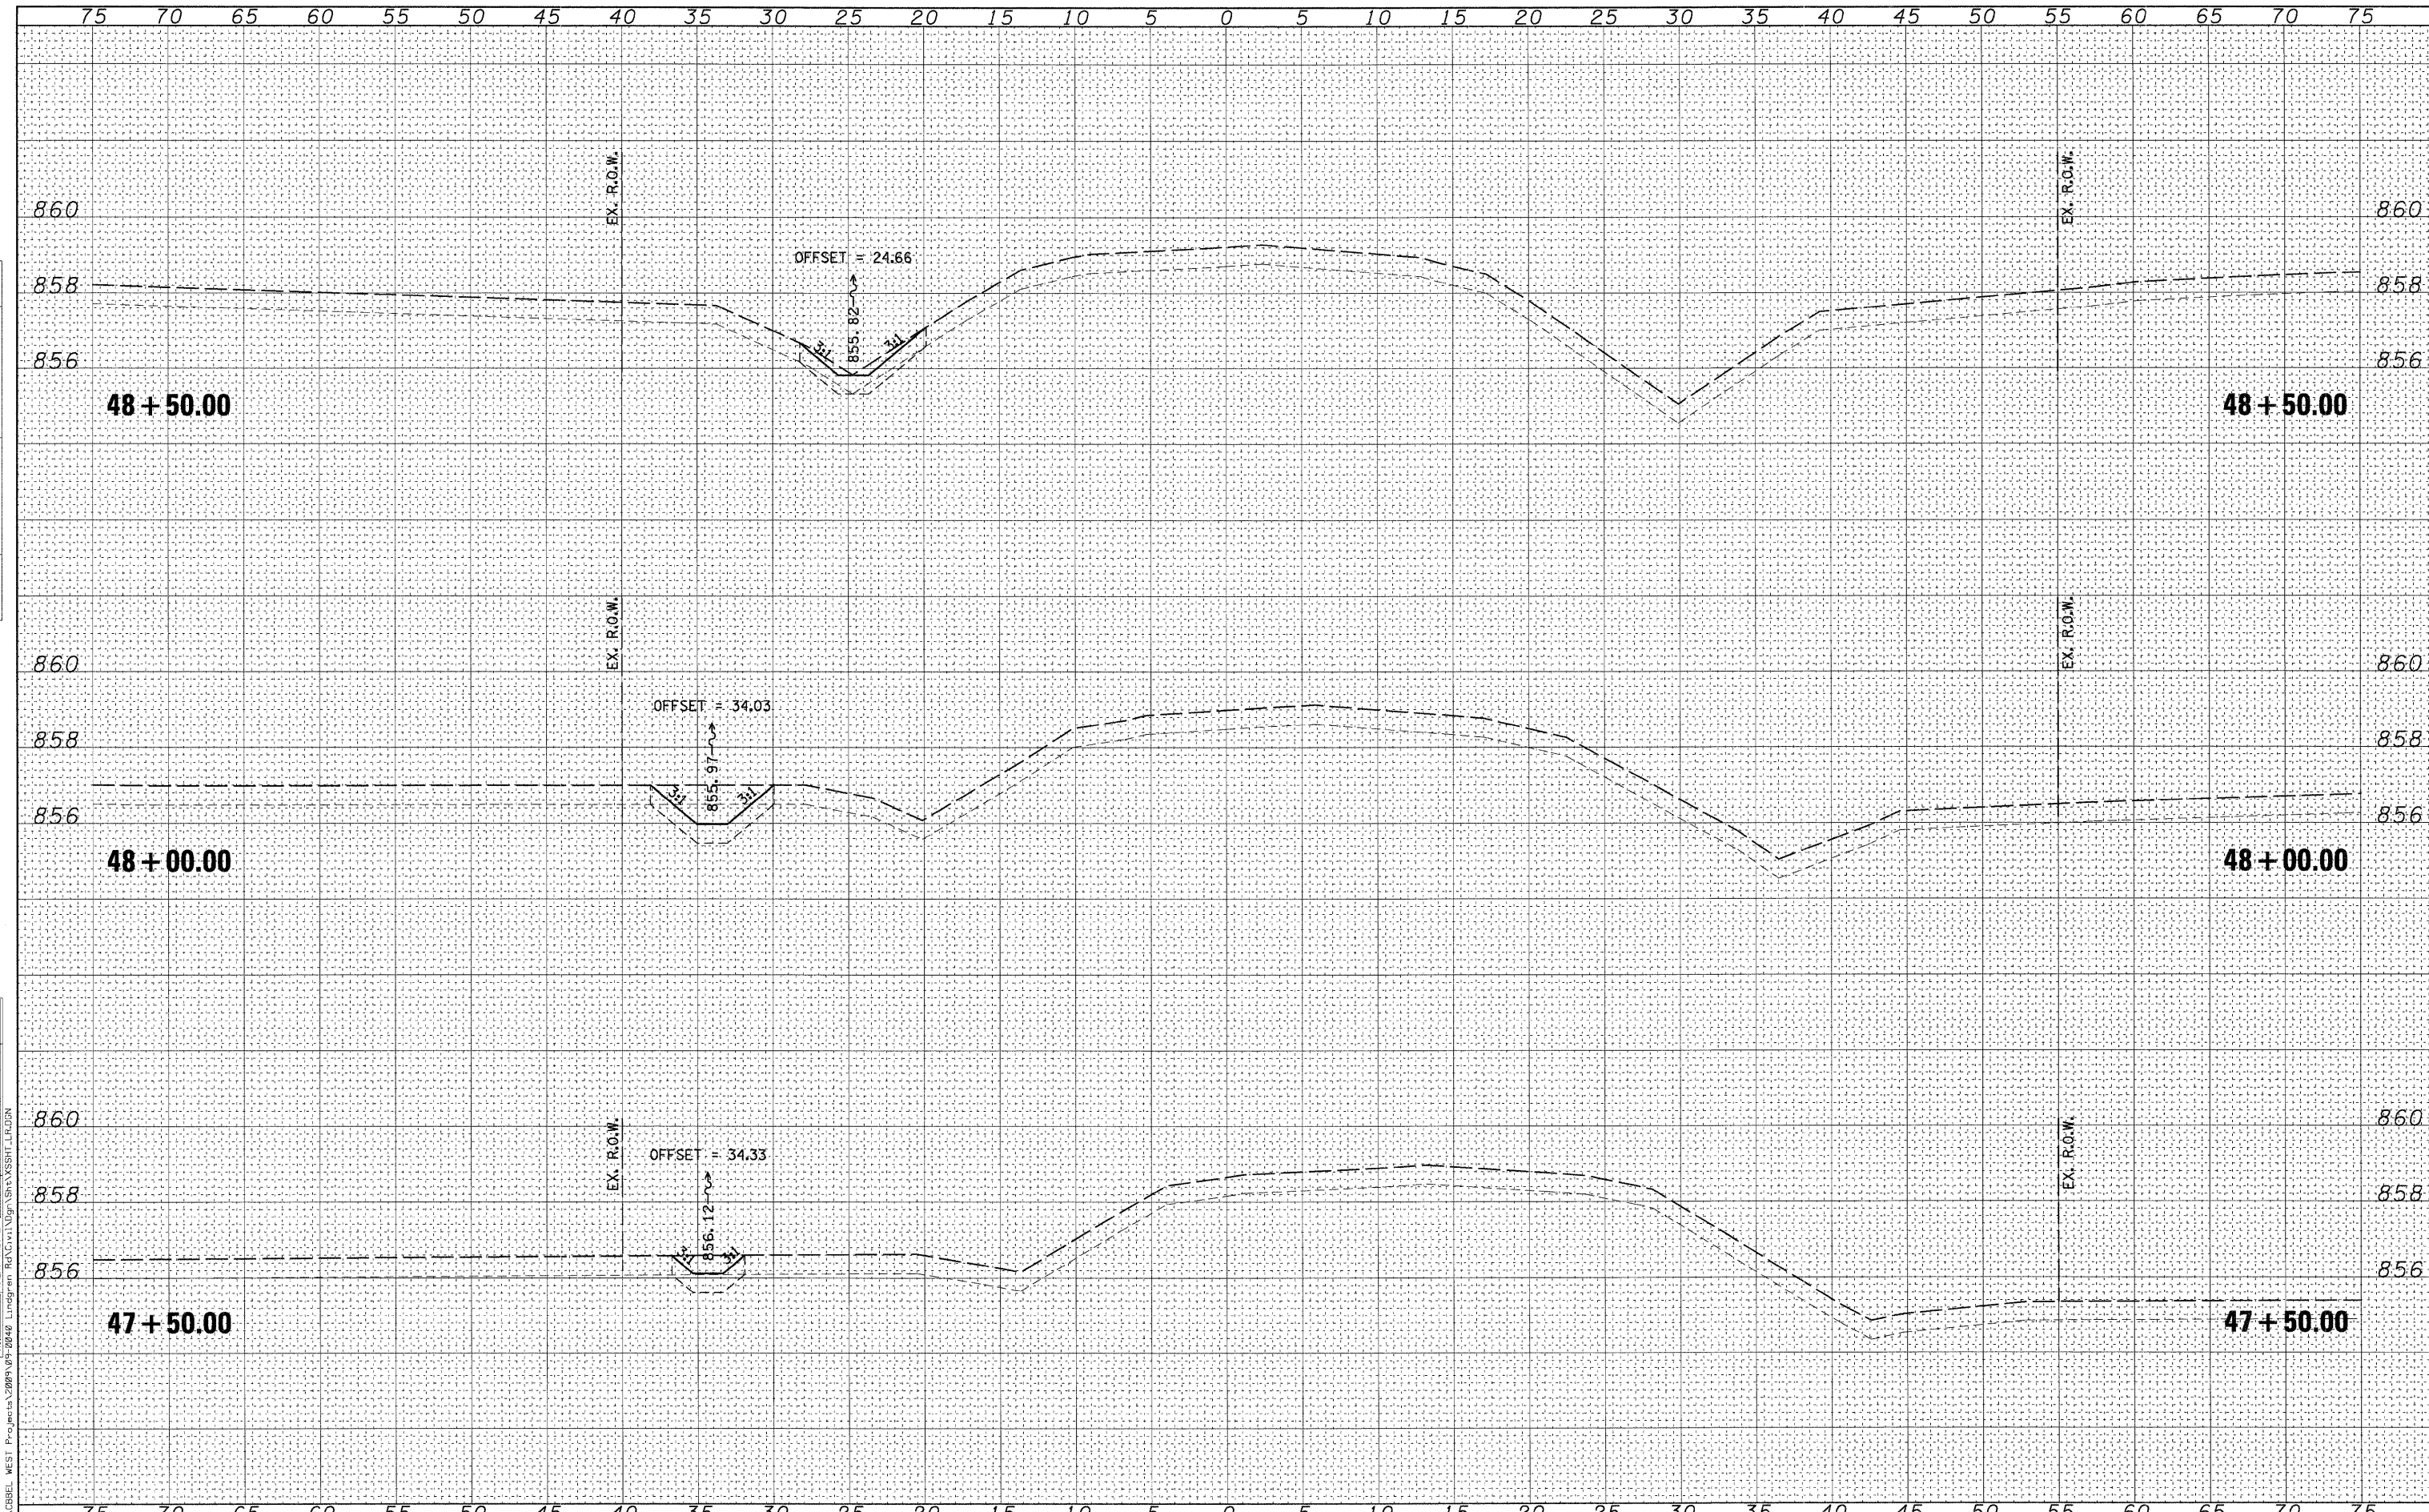

WILLS BURKE KELSEY ASSOCIATES LTD.  
 110 West Main Street, Suite 201  
 St. Charles, Illinois 60174  
 (630) 443-7755

USER NAME = #USER#	DESIGNED - KMA	REVISED -
PLLOT SCALE = H:1"=5',V:1"=2'	DRAWN - NDP	REVISED -
PLLOT DATE = 10/27/2009	CHECKED - SBP	REVISED -
	DATE - 10/1/09	REVISED -

**STATE OF ILLINOIS  
 DEPARTMENT OF TRANSPORTATION**

**CROSS SECTIONS  
 LINDGREN ROAD**

SCALE: H:1"=5',V:1"=2' SHEET NO. OF 54 SHEETS STA. 47+50.00 TO STA. 48+50.00

F.A. RTE.	SECTION	COUNTY	TOTAL SHEETS	SHEET NO.
5369	09-00068-00-FP	DEKALB	54	47
FED. ROAD DIST. NO. 3 ILLINOIS FED. AID PROJECT				