


FINAL SURVEY	SURVEYED	BY	DATE
NOTE BOOK	PLOTTED		
NO.	AREAS CHECKED		

ORIGINAL SURVEY	SURVEYED	BY	DATE
NOTE BOOK	PLOTTED		
NO.	AREAS CHECKED		

FILE NAME = P:\CBBEL WEST Projects\2009\09-02\09 Lindgren Rd\Civil\Drawn\Shr\XSHT.PLDGN

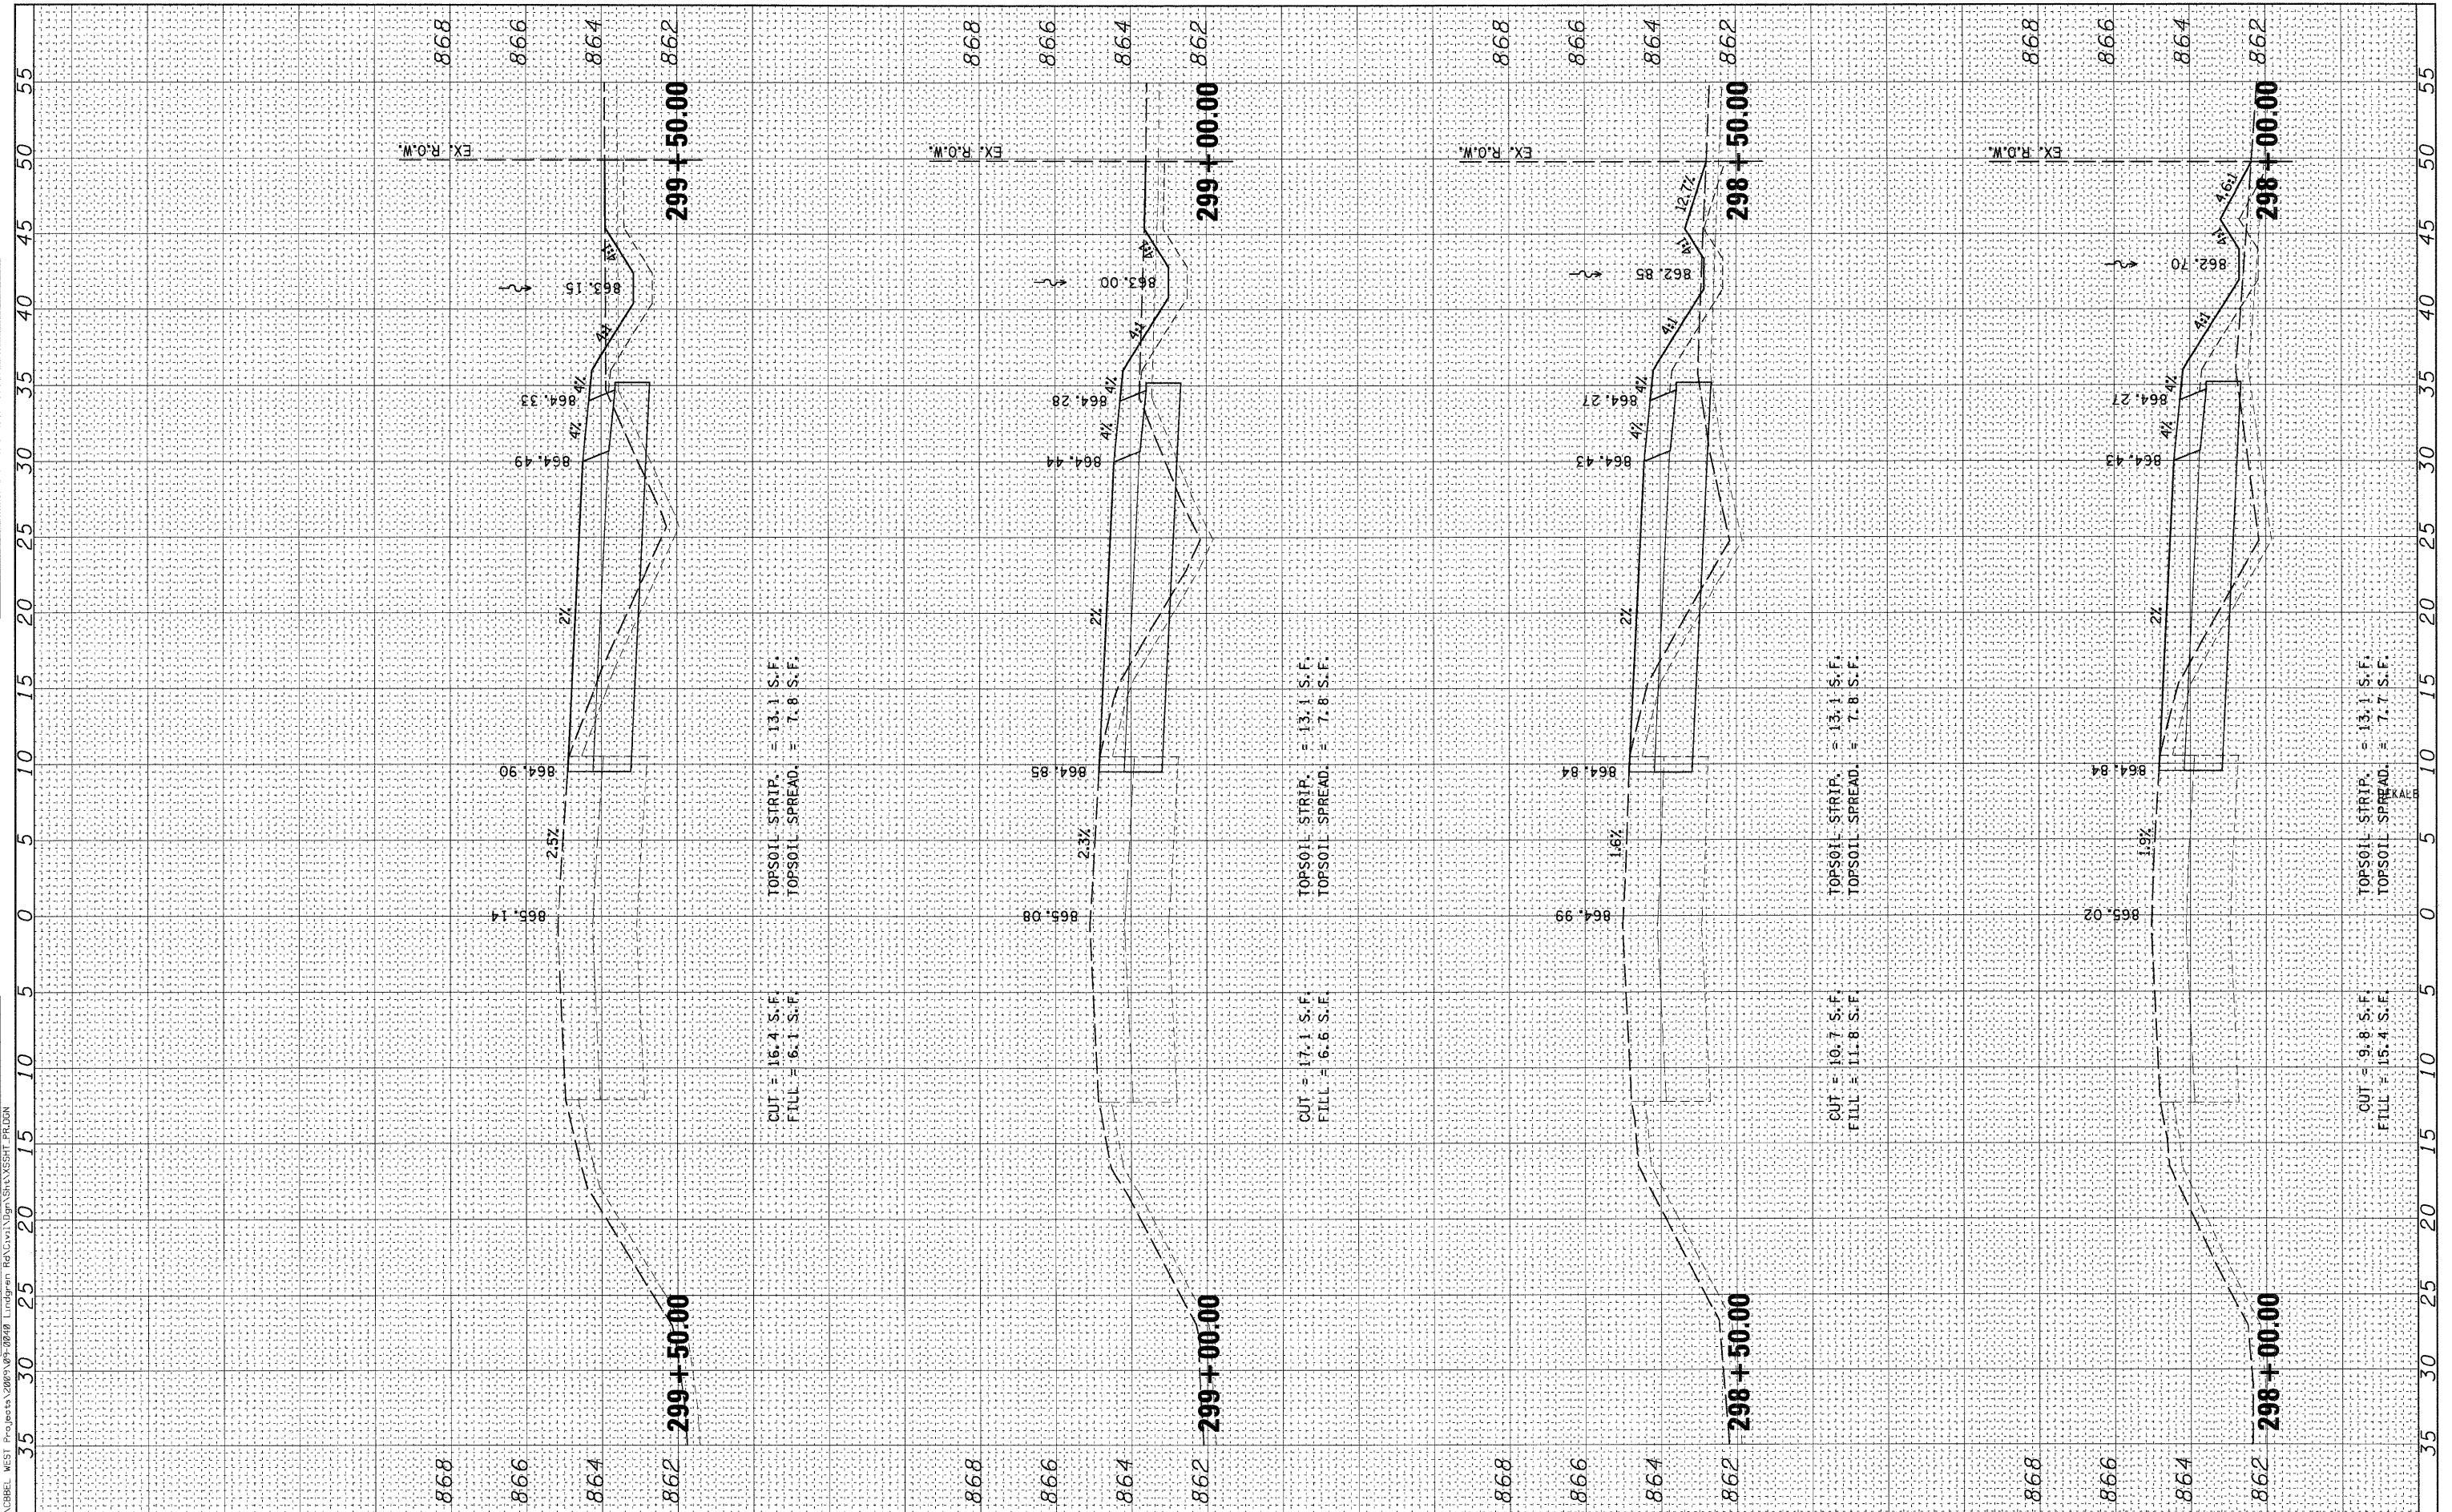

CUT = 16.4 S.F.  
FILL = 6.1 S.F.  
TOPSOIL STRIP. = 13.1 S.F.  
TOPSOIL SPREAD. = 7.8 S.F.

CUT = 17.1 S.F.  
FILL = 6.6 S.F.  
TOPSOIL STRIP. = 13.1 S.F.  
TOPSOIL SPREAD. = 7.8 S.F.

CUT = 10.7 S.F.  
FILL = 11.8 S.F.  
TOPSOIL STRIP. = 13.1 S.F.  
TOPSOIL SPREAD. = 7.8 S.F.

CUT = 9.8 S.F.  
FILL = 15.4 S.F.  
TOPSOIL STRIP. = 13.1 S.F.  
TOPSOIL SPREAD. = 7.7 S.F.

**WBK** WILLIS BURKE KELSEY ASSOCIATES LTD.  
116 West Main Street, Suite 201  
St. Charles, Illinois 60174  
(630) 443-7755

USER NAME = \$USER\$	DESIGNED - KMA	REVISED -
PLLOT SCALE = H:1"=5', V:1"=2'	DRAWN - NDP	REVISED -
PLLOT DATE = 10/27/2009	CHECKED - SBP	REVISED -
	DATE - 10/1/09	REVISED -

**STATE OF ILLINOIS  
DEPARTMENT OF TRANSPORTATION**

**CROSS SECTIONS  
PLANK ROAD**

SCALE: H:1"=5', V:1"=2' SHEET NO. OF 54 SHEETS STA. 298+00.00 TO STA. 299+50.00

F.A. RTE.	SECTION	COUNTY	TOTAL SHEETS	SHEET NO.
5369	09-00068-00-FP	DEKALB	54	50
FED. ROAD DIST. NO. 3 ILLINOIS FED. AID PROJECT			CONTRACT NO. 87406	