


FINAL SURVEY	BY	DATE
PLOTTED		
NOTE BOOK		
AREAS CHECKED		
NO.		

ORIGINAL SURVEY	BY	DATE
PLOTTED		
NOTE BOOK		
AREAS CHECKED		
NO.		

FILE NAME = P:\CIBBEL WEST - Proj\Jctns\2009\09-00068\09-00068\Drawings\Gr\Sta\1+80.00\1+80.00.DWG

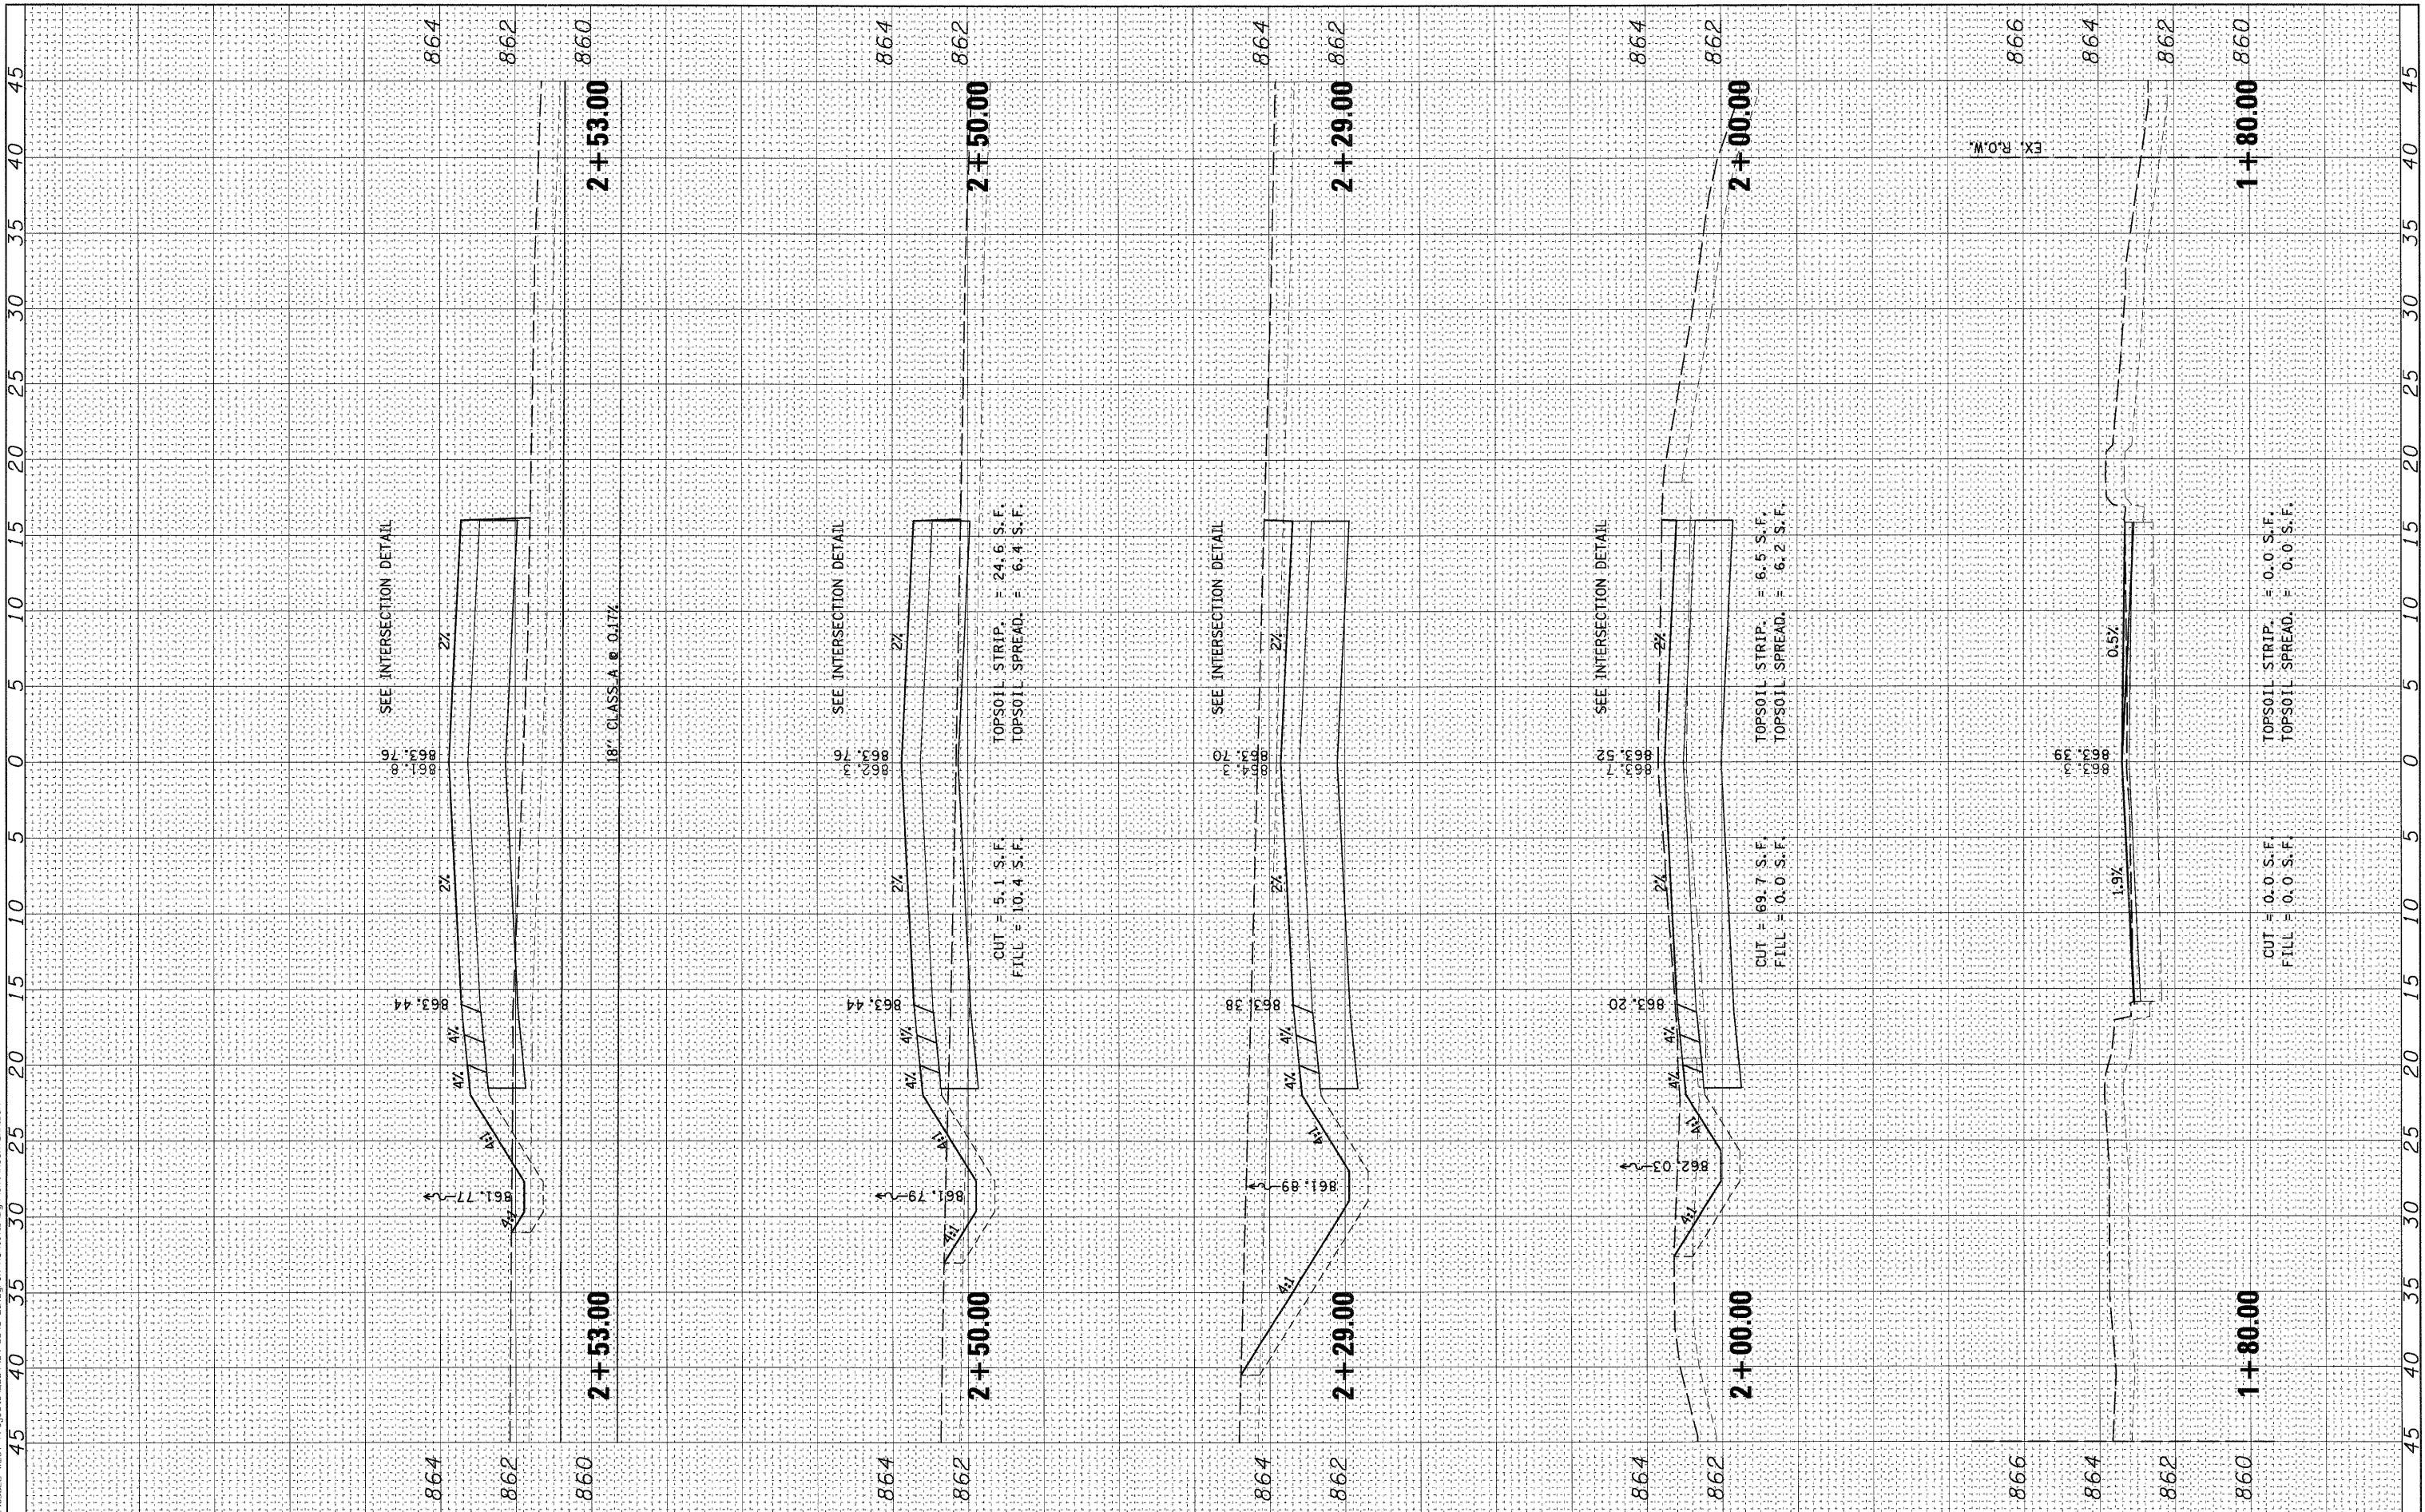

**WBK** WILLS BURKE KELSEY ASSOCIATES LTD.  
116 West Main Street, Suite 201  
St. Charles, Illinois 60174  
(630) 443-7756

USER NAME = \$USER\$	DESIGNED - KMA	REVISED -
PLOT SCALE = H:1"=5', V:1"=2'	DRAWN - NDP	REVISED -
PLOT DATE = 10/27/2009	CHECKED - SBP	REVISED -
	DATE - 10/1/09	REVISED -

**STATE OF ILLINOIS  
DEPARTMENT OF TRANSPORTATION**

<b>CROSS SECTIONS NATIONAL STREET</b>	
SCALE: H:1"=5', V:1"=2'	SHEET NO. OF 54 SHEETS
STA. 1+80.00 TO STA. 2+53.00	

F.A. RTE.	SECTION	COUNTY	TOTAL SHEETS	SHEET NO.
5369	09-00068-00-FP	DEKALB	54	52
FED. ROAD DIST. NO. 3 ILLINOIS FED. AID PROJECT			CONTRACT NO. 87406	