


FINAL SURVEY	BY	DATE
SURVEYED		
PLOTTED		
NOTE BOOK		
AREAS CHECKED		
NO.		

ORIGINAL SURVEY	BY	DATE
SURVEYED		
PLOTTED		
NOTE BOOK		
AREAS CHECKED		
NO.		

FILE NAME = PACBREL WEST Projecta\2009\09-2009\1\Drawings\RD\3\1\Drawings\SH\XSSHT\NR.DGN

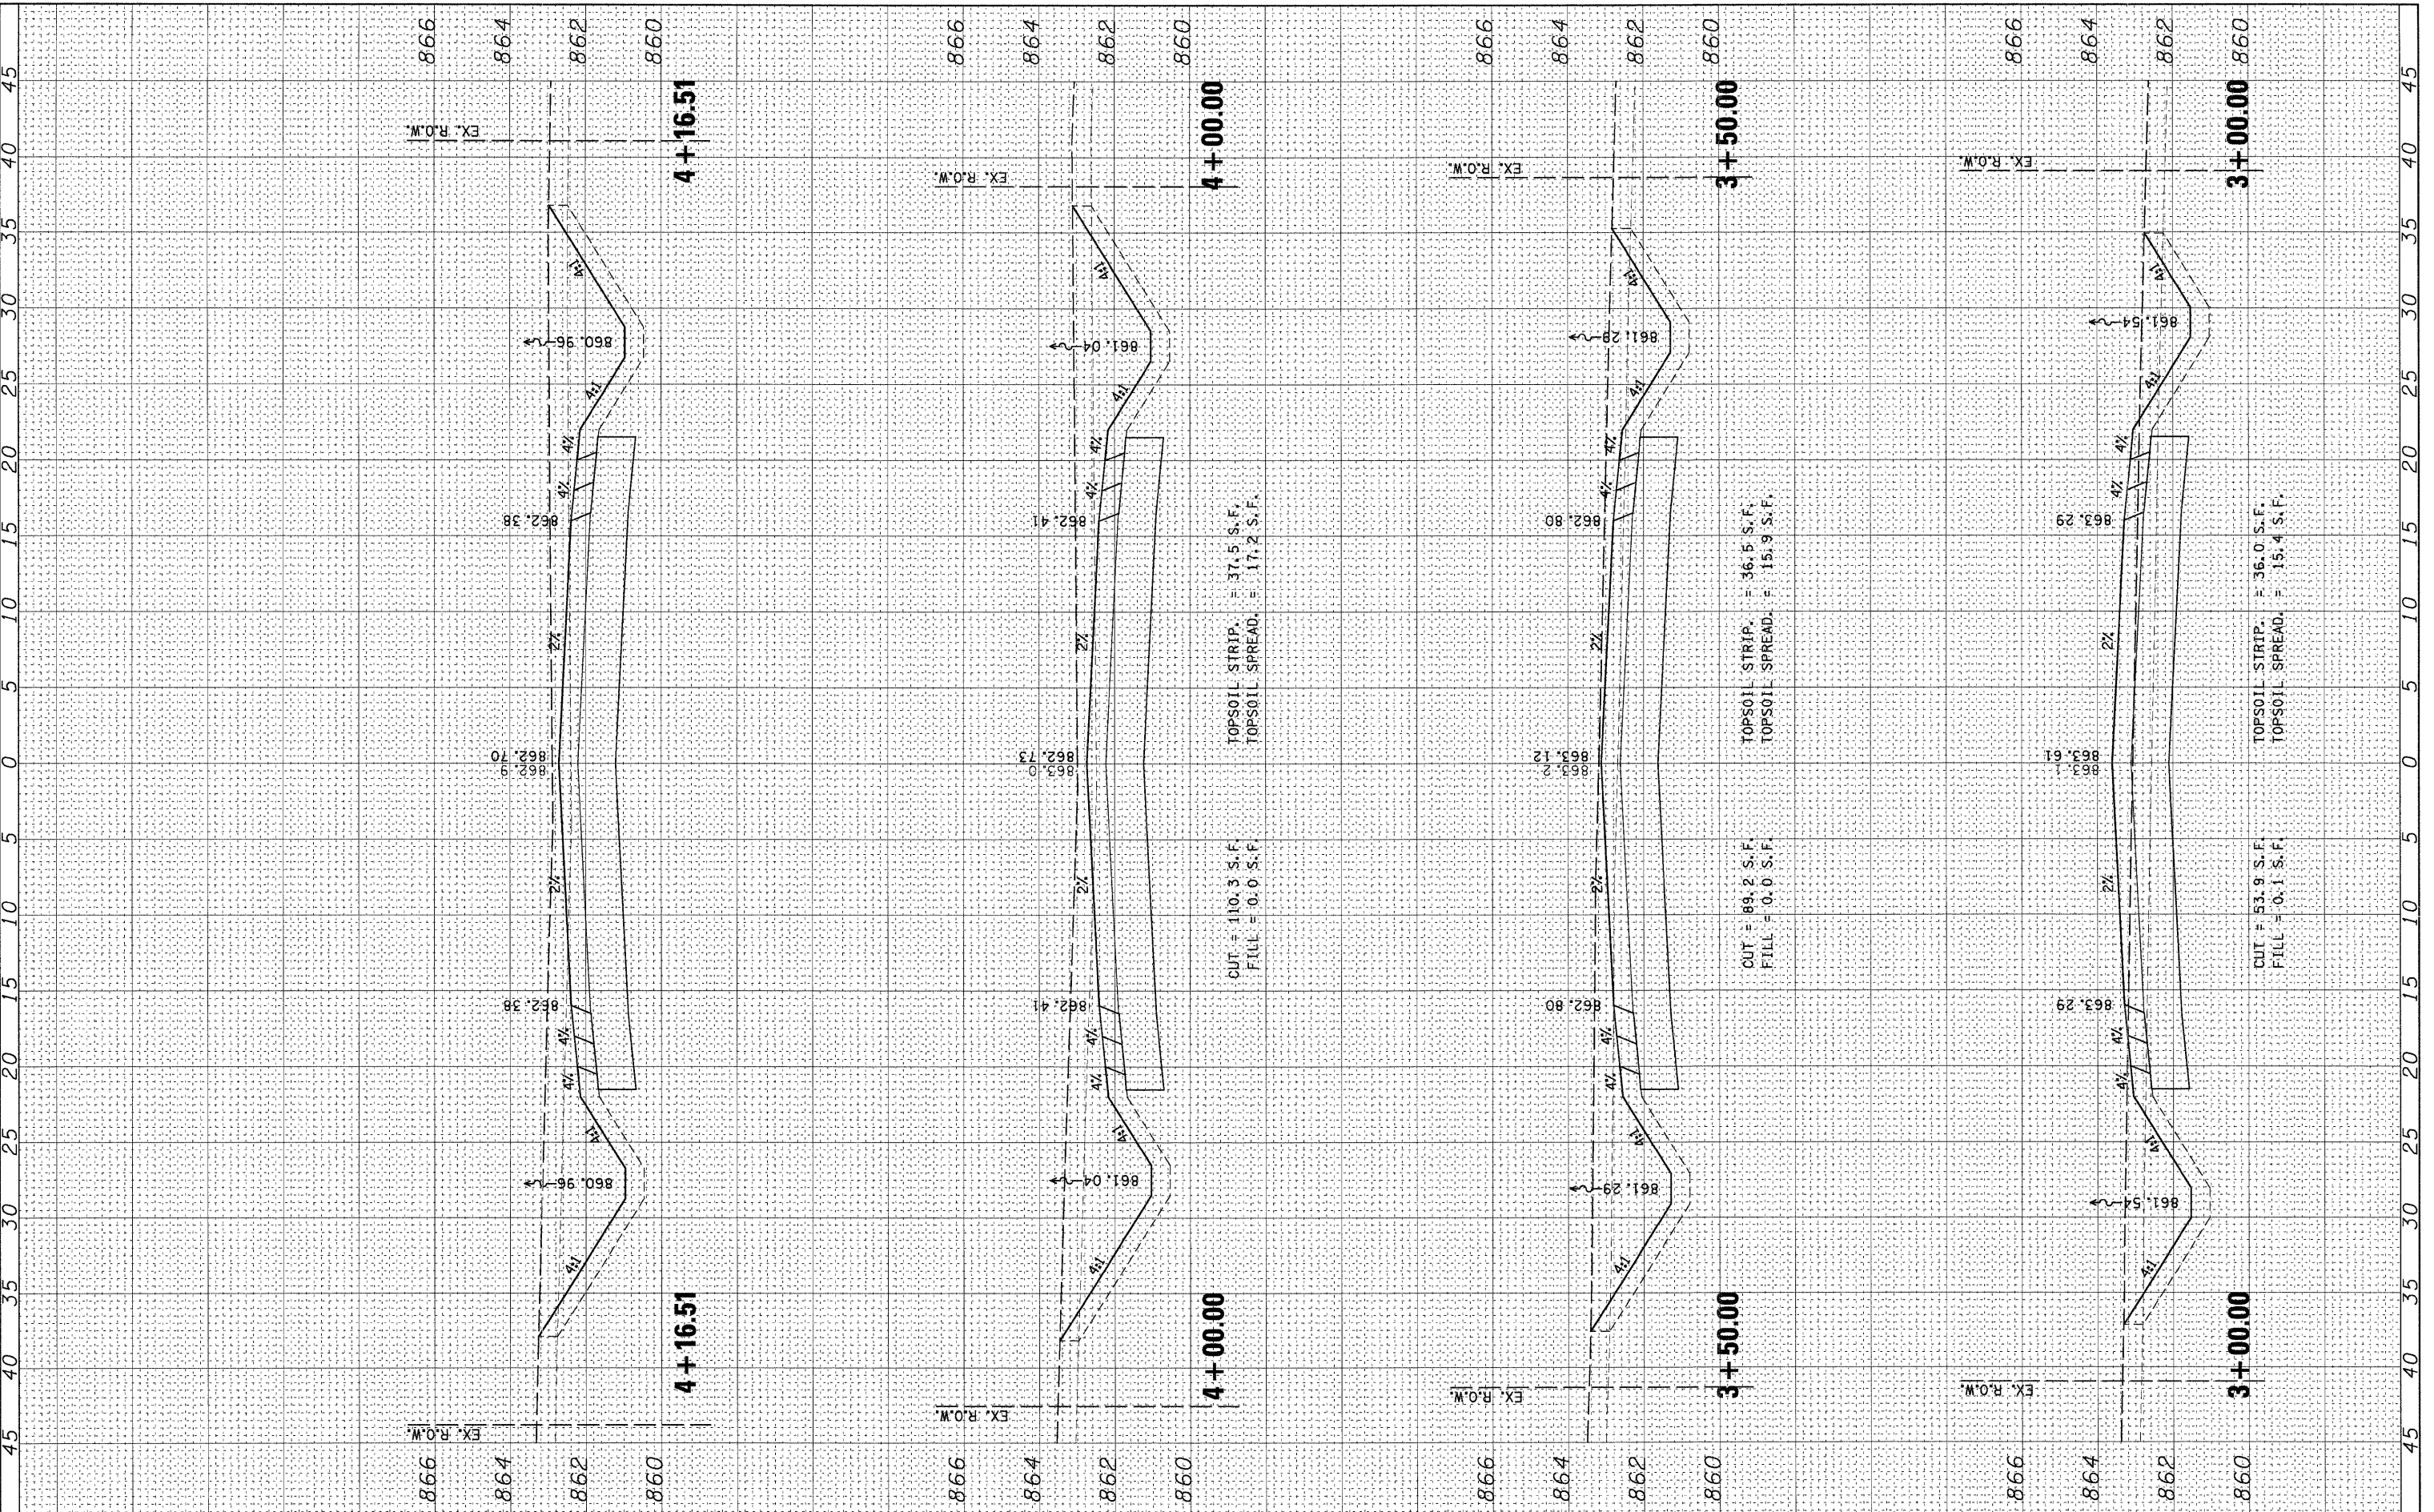

**WILLIS BURKE KELSEY ASSOCIATES LTD.**  
 116 West Main Street, Suite 201  
 St. Charles, Illinois 60174  
 (630) 443-7756

USER NAME = #USER#	DESIGNED - KMA	REVISED -
	DRAWN - NDP	REVISED -
PLOT SCALE = H:1"=5', V:1"=2'	CHECKED - SBP	REVISED -
PLOT DATE = 10/27/2009	DATE - 10/1/09	REVISED -

**STATE OF ILLINOIS  
DEPARTMENT OF TRANSPORTATION**

<b>CROSS SECTIONS NATIONAL STREET</b>	
SCALE: H:1"=5', V:1"=2'	SHEET NO. OF 54 SHEETS
STA. 3+00.00 TO STA. 4+16.51	

F.A. RTE.	SECTION	COUNTY	TOTAL SHEETS	SHEET NO.
5369	09-00068-00-FP	DEKALB	54	53
CONTRACT NO. 87406				
FED. ROAD DIST. NO. 3 [ILLINOIS] FED. AID PROJECT				