

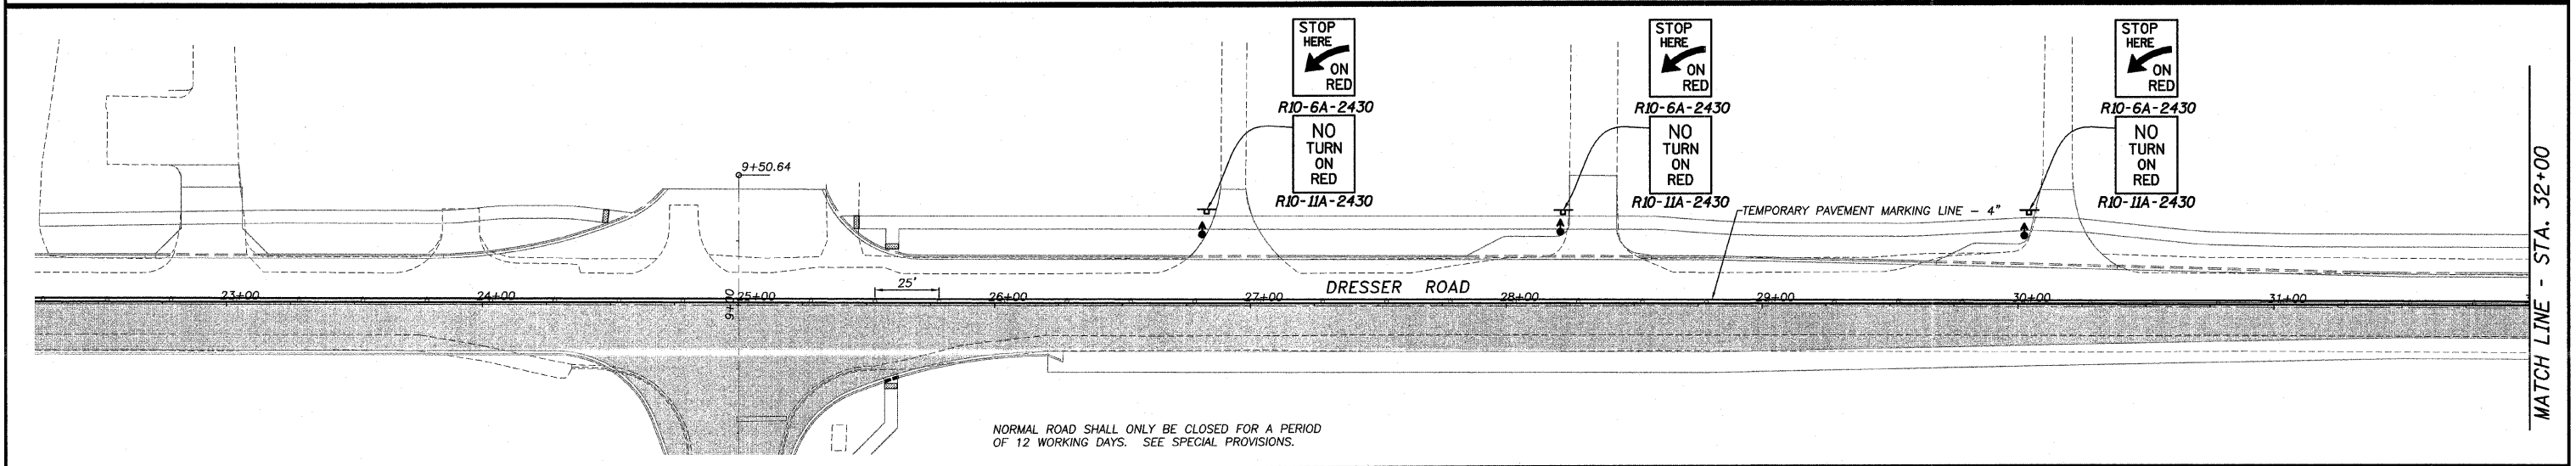


ROUTE NO.	SECTION	COUNTY	TOTAL SHEETS	SHEET NO.
R. B. I.	*	DEKALB	35	12
F.A.W. 5370				
FED. ROAD DIST. NO. 7	ILLINOIS	FED. AID PROJECT-		
* Section 09-00175-00-SP			Contract #87419	

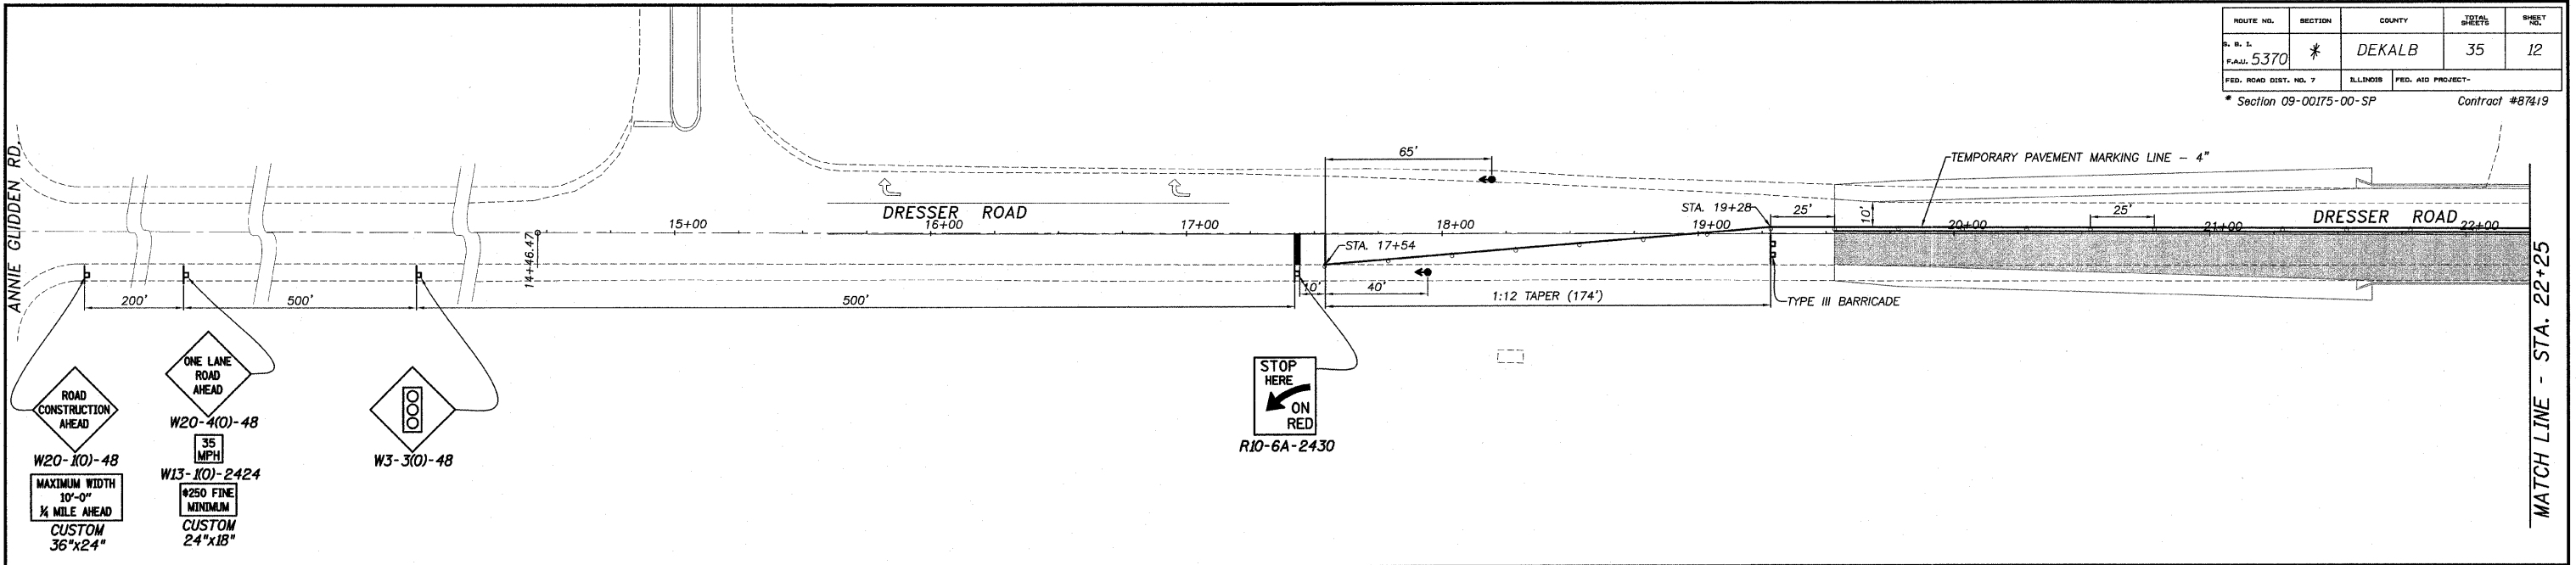

NORMAL ROAD SHALL ONLY BE CLOSED FOR A PERIOD OF 12 WORKING DAYS. SEE SPECIAL PROVISIONS.

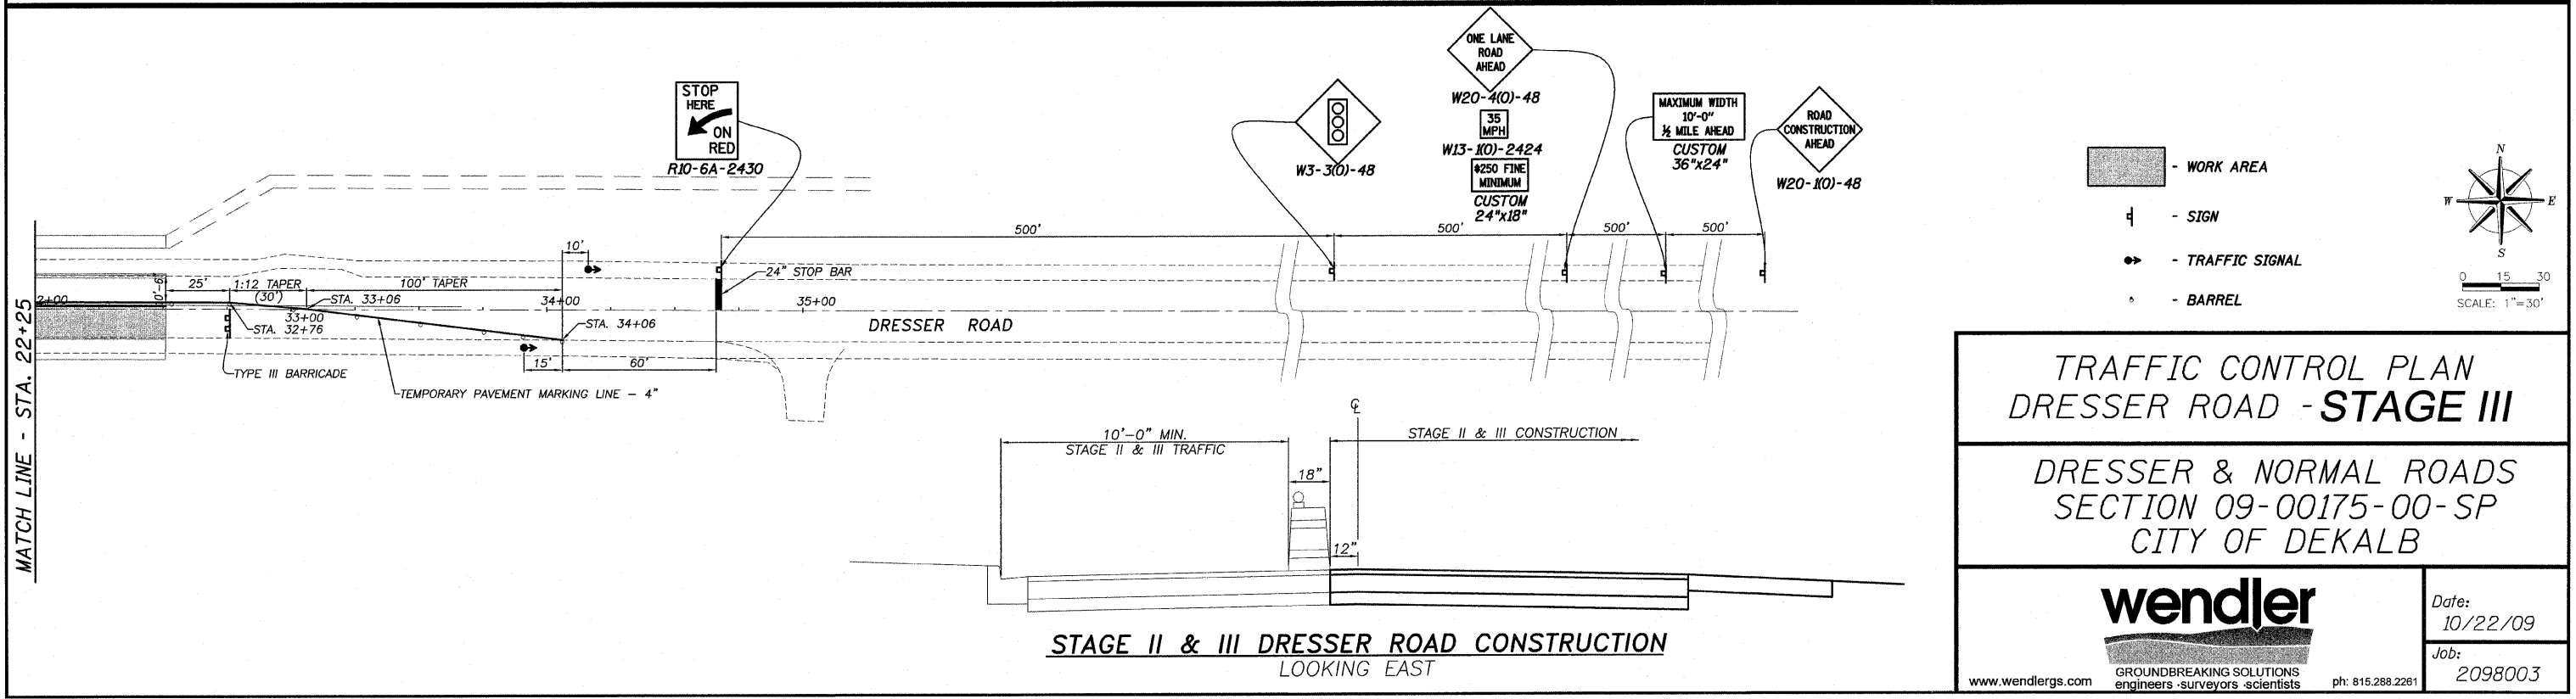

- WORK AREA
 - SIGN
 - TRAFFIC SIGNAL
 - BARREL

SCALE: 1"=30'

TRAFFIC CONTROL PLAN
DRESSER ROAD - STAGE III
 DRESSER & NORMAL ROADS
 SECTION 09-00175-00-SP
 CITY OF DEKALB

GROUND BREAKING SOLUTIONS
engineers - surveyors - scientists

Date:
10/22/09

Job:
2098003

www.wendlergs.com ph: 815.288.2261

STAGE II & III DRESSER ROAD CONSTRUCTION
LOOKING EAST