
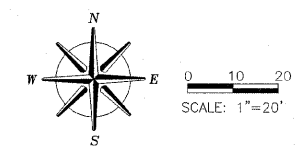
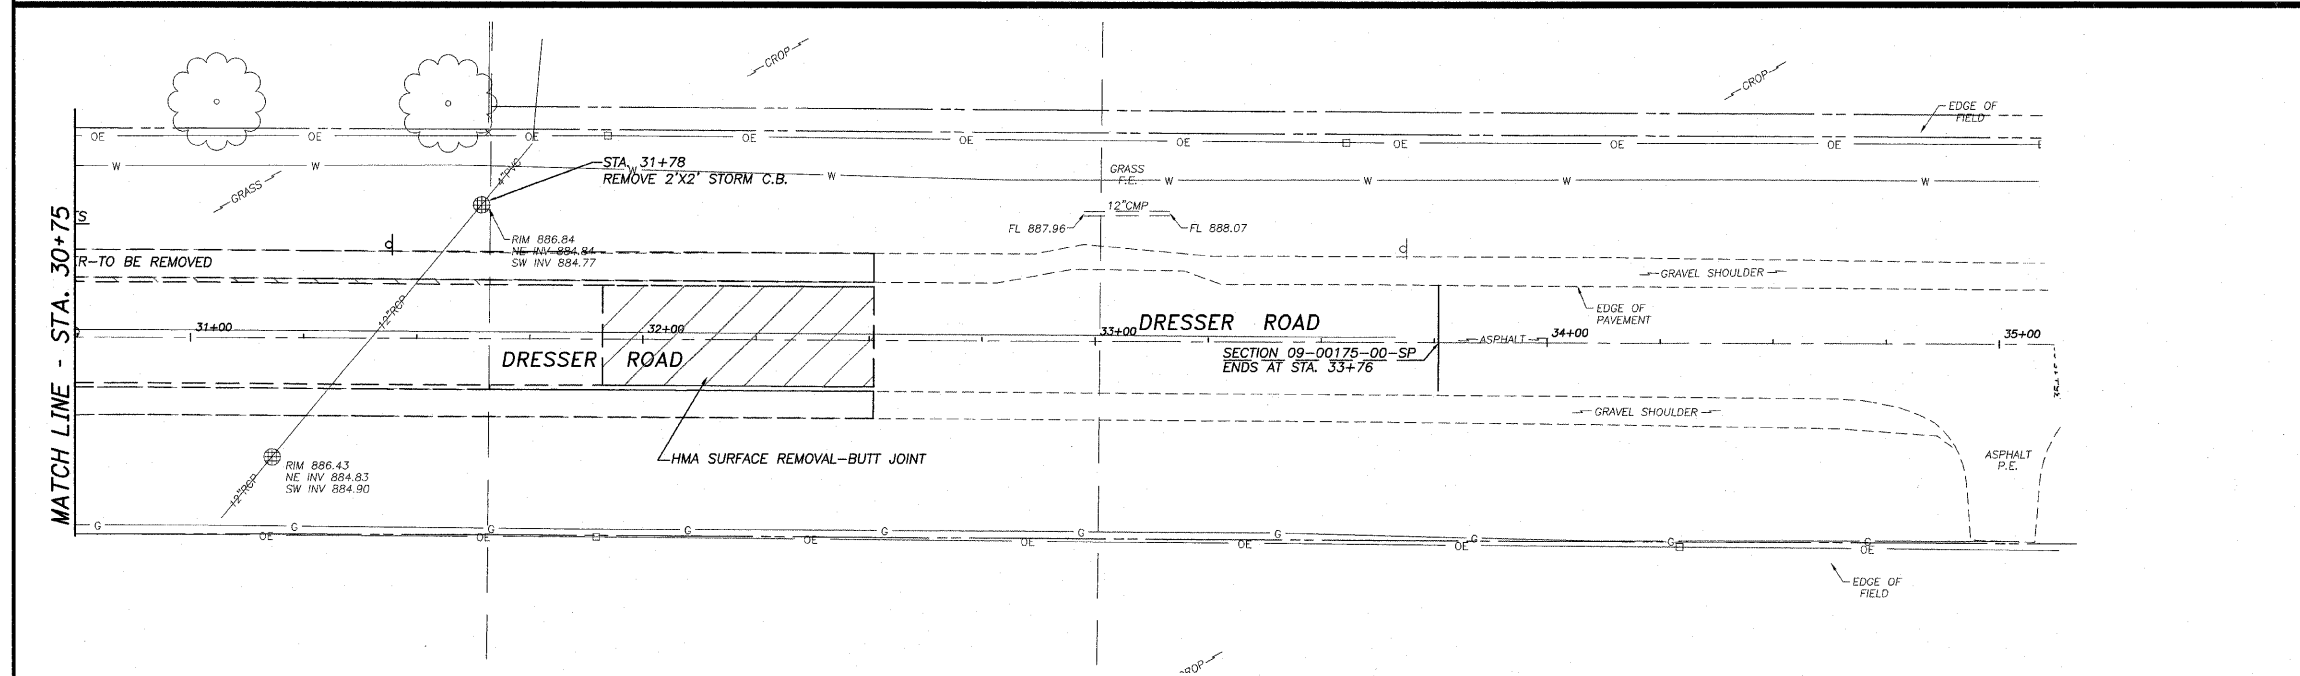
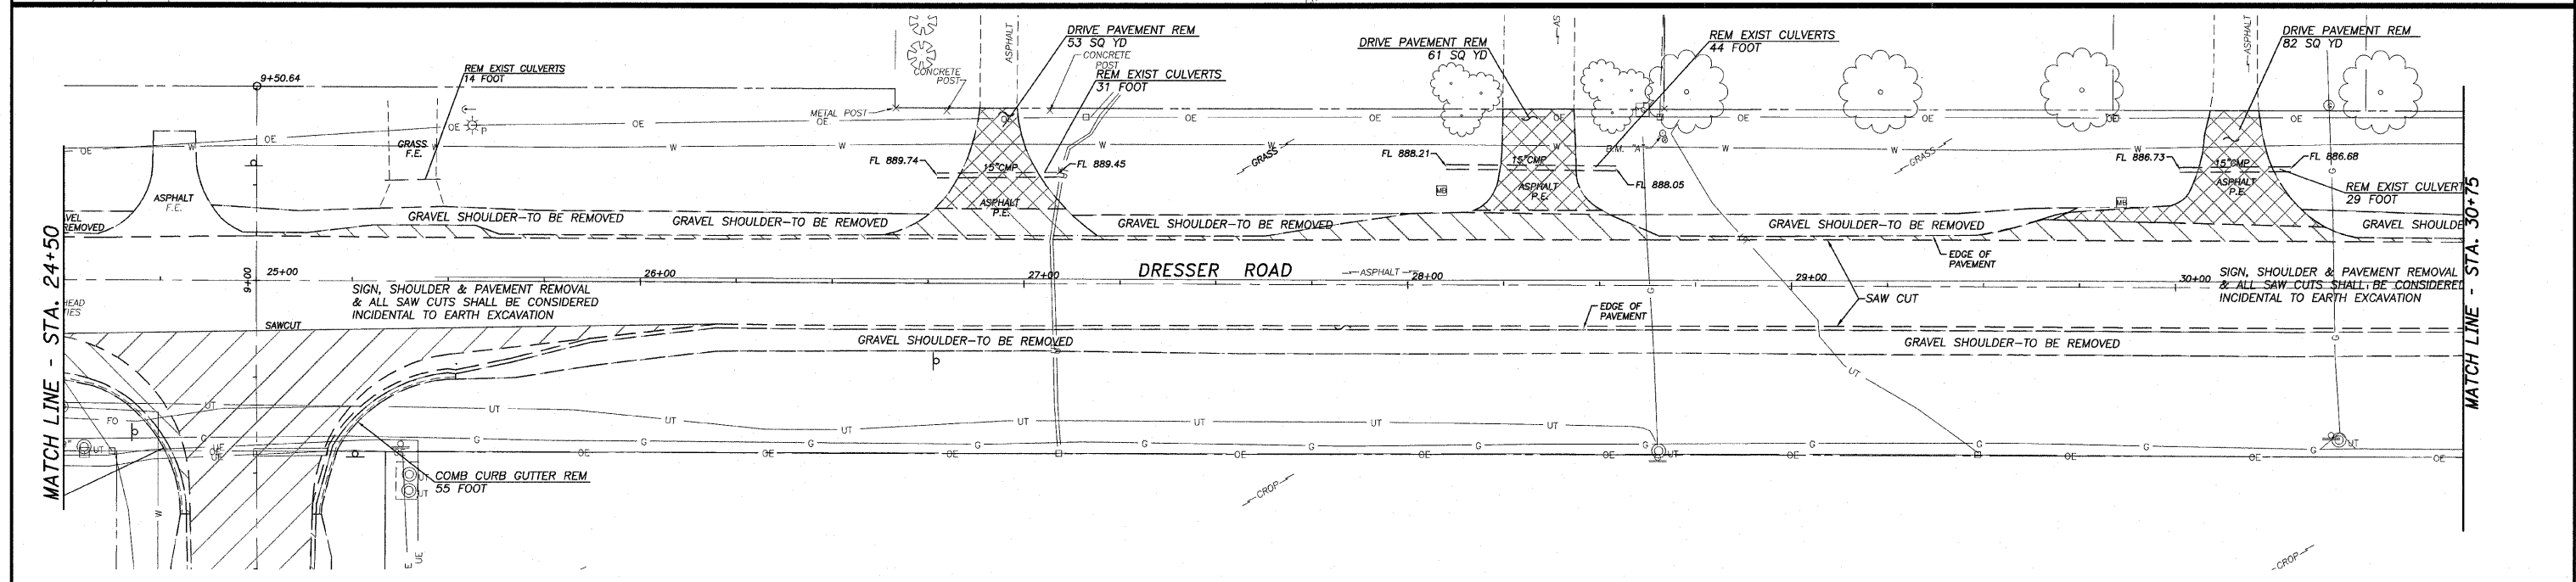



ROUTE NO.	SECTION	COUNTY	TOTAL SHEETS	SHEET NO.
W. N. L. F.A.M. 5370	*	DEKALB	35	15
FED. ROAD DIST. NO. 7	ILLINOIS	FED. AID PROJECT-		

Section 09-00175-00-SP Contract #87419

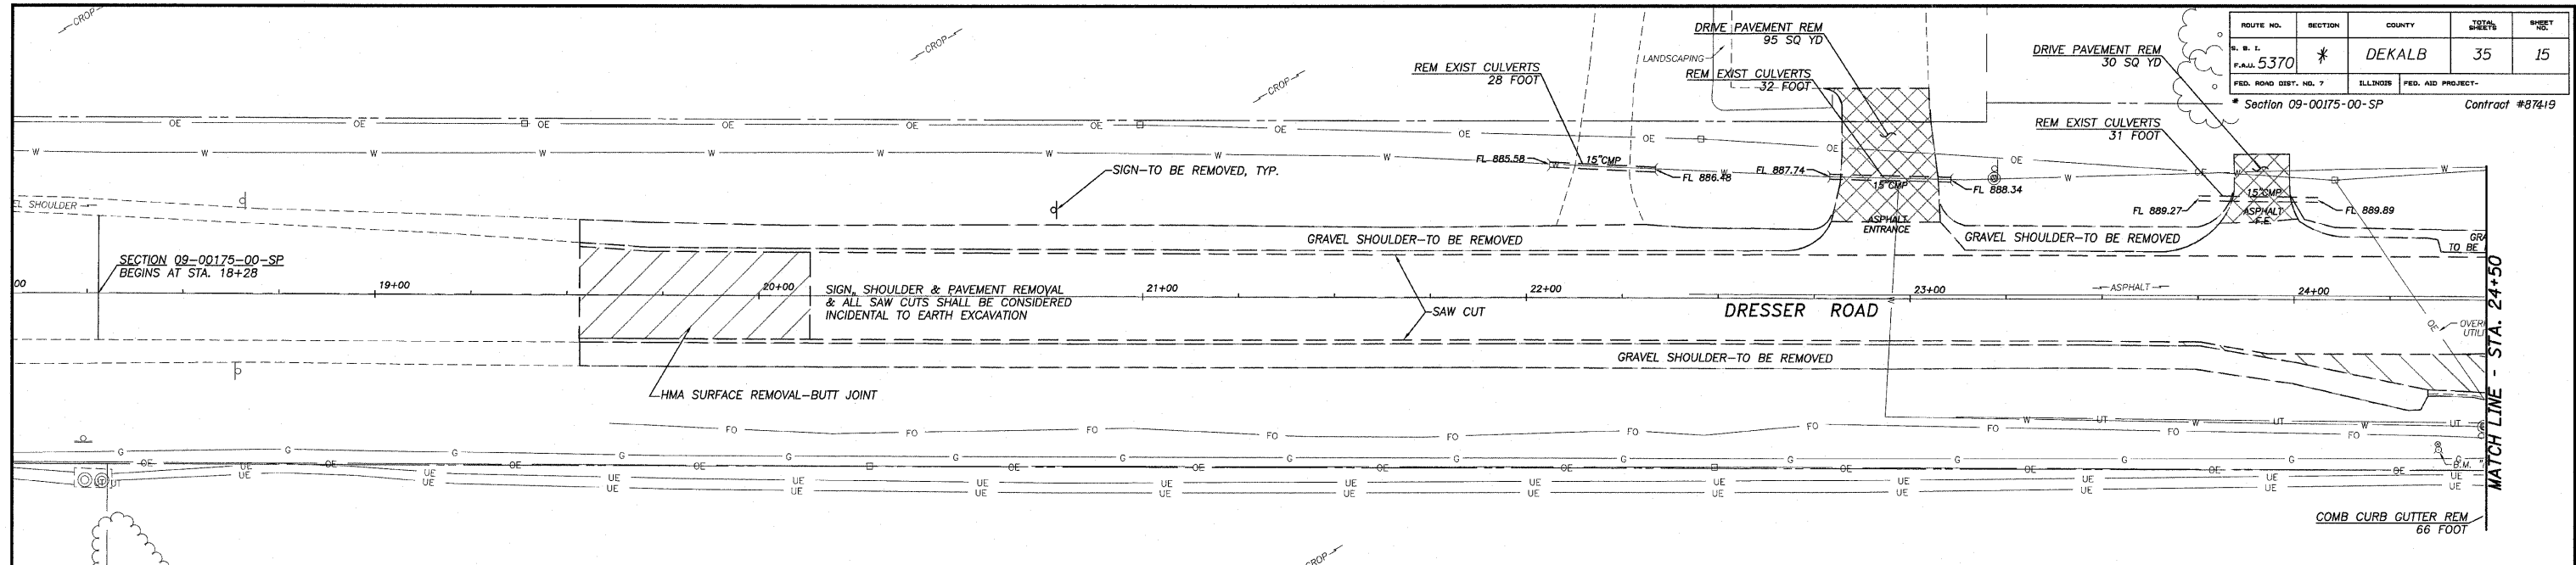

REMOVAL PLAN-DRESSER RD.

DRESSER & NORMAL ROADS
SECTION 09-00175-00-SP
CITY OF DEKALB



Date:
10/22/09

Job:
2098003

www.wendlergs.com GROUND BREAKING SOLUTIONS engineers - surveyors - scientists ph: 815.288.2261