


ROUTE NO.	SECTION	COUNTY	TOTAL SHEETS	SHEET NO.
S. B. I. F.A.A. 5370	*	DEKALB	35	16
FED. ROAD DIST. NO. 7	ILLINOIS FED. AID PROJECT-			

* Section 09-00175-00-SP Contract #87419

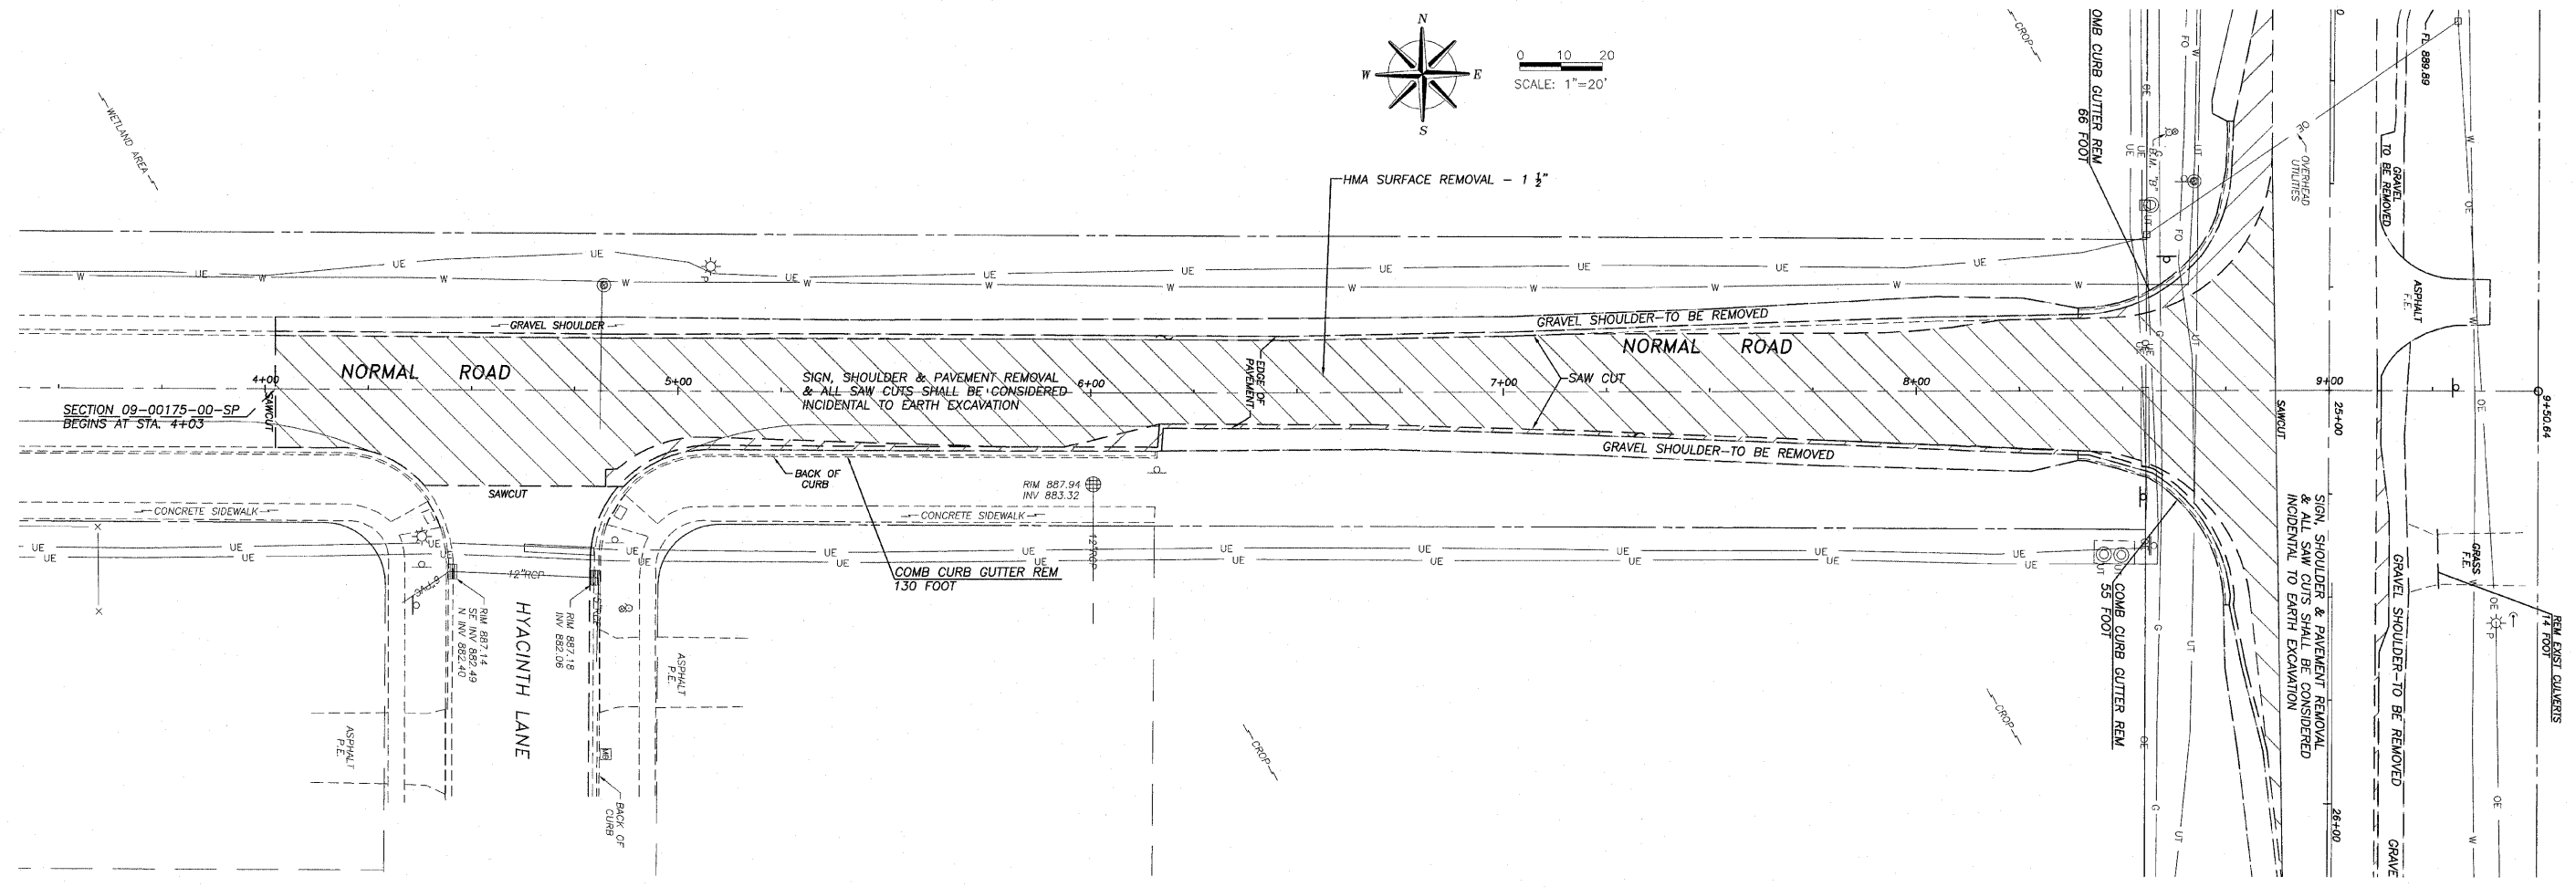

REMOVAL PLAN-NORMAL RD.

DRESSER & NORMAL ROADS
SECTION 09-00175-00-SP
CITY OF DEKALB



www.wendlergs.com GROUND BREAKING SOLUTIONS engineers - surveyors - scientists ph: 815.288.2281

Date:
10/22/09

Job:
2098003

10/22/09 10:52:00 AM C:\WORK\2098003\DWG\102209 4 52377.PLT