


ROUTE NO.	SECTION	COUNTY	TOTAL SHEETS	SHEET NO.
F.A.J. 5370	*	DEKALB	35	17
FED. ROAD DIST. NO. 7		ILLINOIS	FED. AID PROJECT-	
* Section 09-00175-00-SP			Contract #07419	

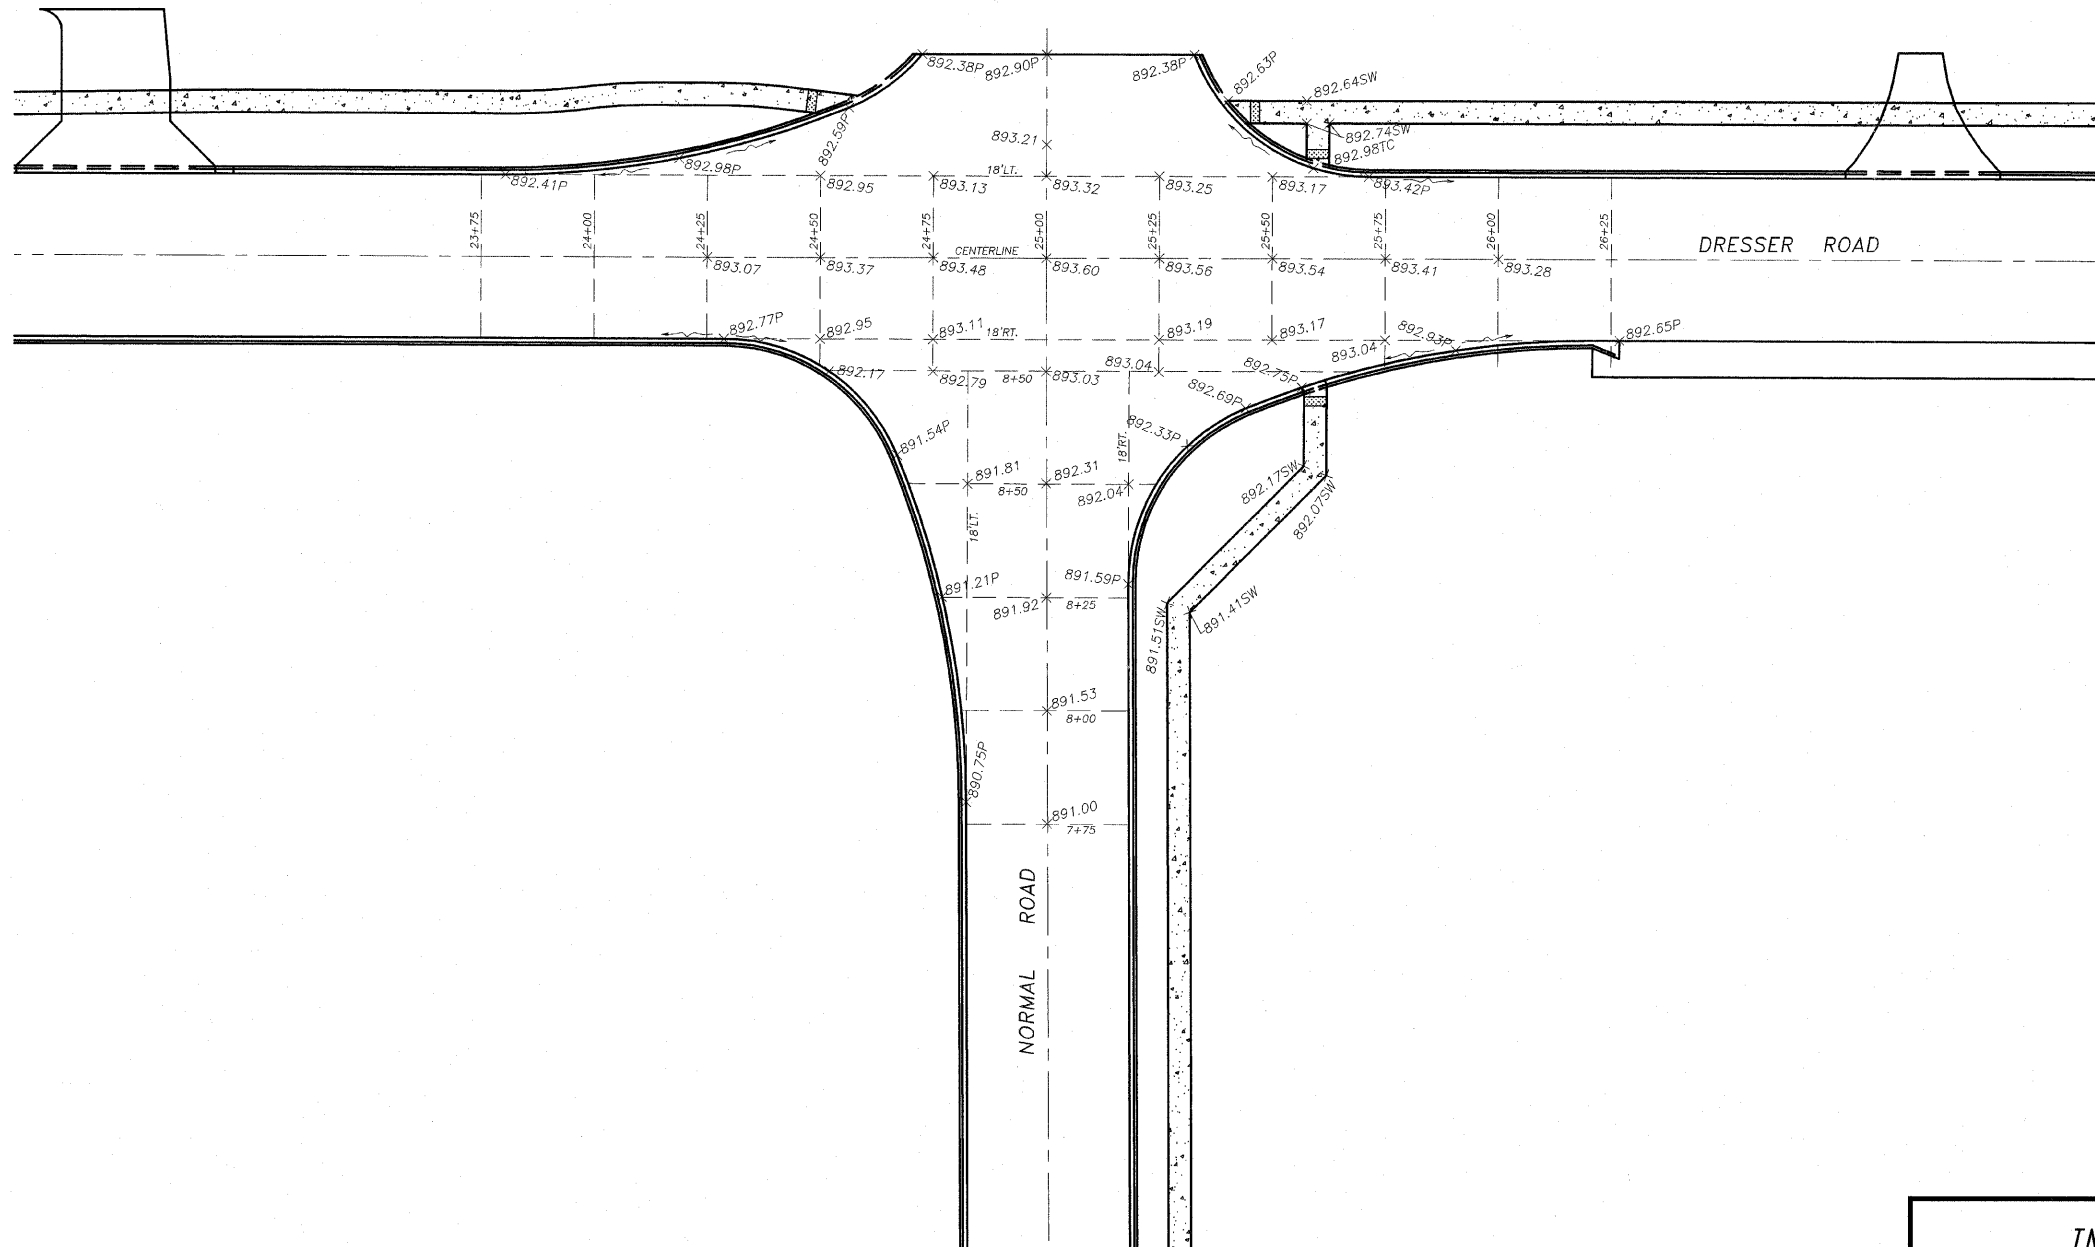

INTERSECTION DETAIL

DRESSER & NORMAL ROADS
SECTION 09-00175-00-SP
CITY OF DEKALB



www.wendlers.com GROUND BREAKING SOLUTIONS engineers - surveyors - scientists ph: 815.288.2261

Date: 10/22/09
Job: 2098003