



ROUTE NO.	SECTION	COUNTY	TOTAL SHEETS	SHEET NO.
S. B. 1. FALL 5370	*	DEKALB	35	26
FED. ROAD DIST. NO. 7	ILLINOIS	FED. AID PROJECT-		
* Section 09-00175-00-SP			Contract #87419	

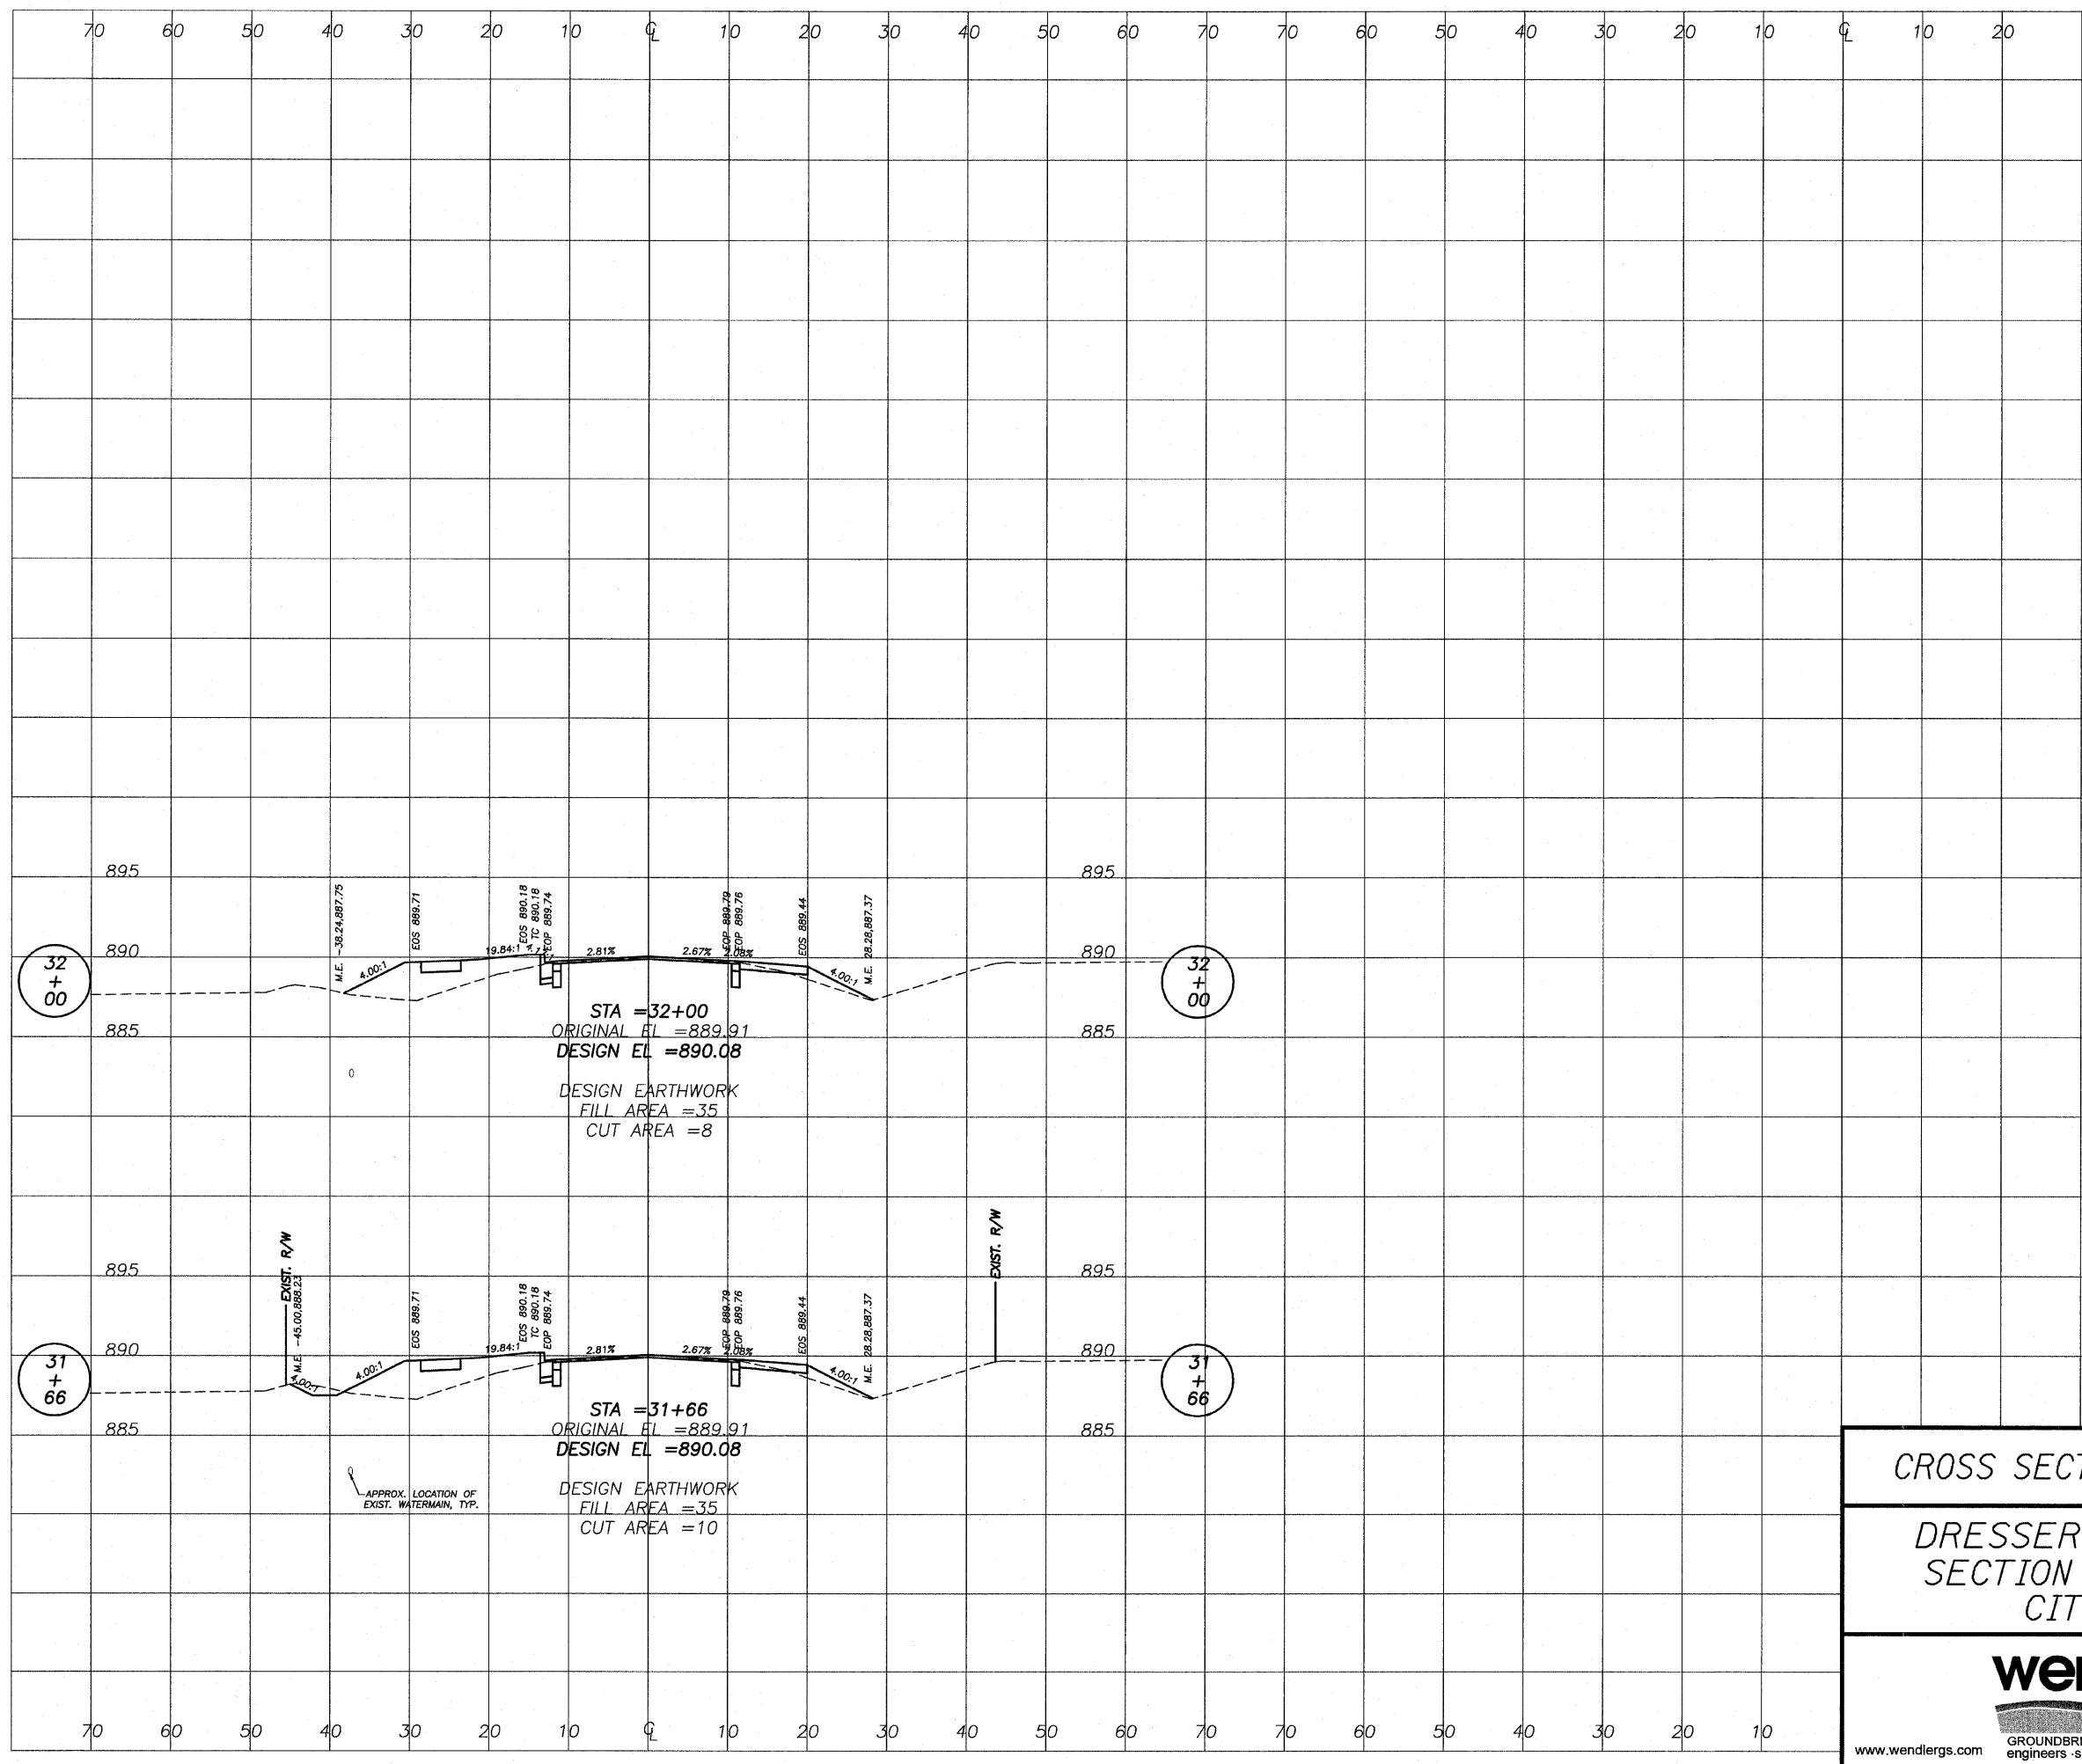

CROSS SECTION - DRESSER RD.  
 DRESSER & NORMAL ROADS  
 SECTION 09-00175-00-SP  
 CITY OF DEKALB

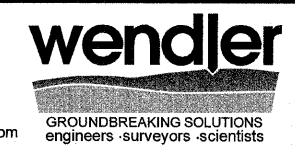

Date: 10/22/09  
 Job: 2098003

10/22/09 10:23:00 AM 11.31