

MATCH LINE - STA. 26+00

MATCH LINE - STA. 26+00

72000100 SIGN PANEL - TYPE 1	LOCATION	UNIT	QUANTITY	DESCRIPTION
	RT. STA. 8+52	SQ. FT.	6.25	R1-1 (STOP SIGN) 30X30
	RT. STA. 23+00	SQ. FT.	6.25	S1-1 (CROSSWALK) 30X30
	RT. STA. 23+00	SQ. FT.	0.75	W16-9P (AHEAD) 6X18
	RT. STA. 25+50	SQ. FT.	6.25	S1-1 (CROSSWALK) 30X30
	LT. STA. 25+75	SQ. FT.	6.25	S1-1 (CROSSWALK) 30X30
	LT. STA. 25+00	SQ. FT.	3@6.25=18.75	OMA-1 (END ROAD) 30X30
	LT. STA. 27+50	SQ. FT.	6.25	S1-1 (CROSSWALK) 30X30
	LT. STA. 27+50	SQ. FT.	0.75	W16-9P (AHEAD) 6X18
	LT. STA. 31+41	SQ. FT.	6.25	W2-2 (SIDE ROAD) 30X30
	LT. STA. 31+41	SQ. FT.	0.75	W6-18 (NORMAL RD) 6X18
	TOTAL		58.5	

72800100 TELESCOPING STEEL SIGN SUPPORT	LOCATION	UNIT	QUANTITY
	RT. STA. 8+52	FOOT	10
	RT. STA. 23+00	FOOT	10
	RT. STA. 25+50	FOOT	10
	LT. STA. 25+75	FOOT	10
	LT. STA. 25+00	FOOT	3@10=30
	LT. STA. 27+50	FOOT	10
	LT. STA. 31+41	FOOT	10
	TOTAL		90

73100100 BASE FOR TELESCOPING STEEL SIGN SUPPORT	LOCATION	UNIT	QUANTITY
	RT. STA. 8+52	EACH	1
	RT. STA. 23+00	EACH	1
	RT. STA. 25+50	EACH	1
	LT. STA. 25+75	EACH	1
	LT. STA. 25+00	EACH	1
	LT. STA. 27+50	EACH	1
	LT. STA. 31+41	EACH	1
	TOTAL		7

78000500 THERMOPLASTIC PAVEMENT MARKING - LINE 8" WHITE	LOCATION	UNIT	QUANTITY	DESCRIPTION
	LT. STA. 25+66 - LT. STA. 27+23	FOOT	157	SOLID - TURN LANE
	LT. STA. 27+23 - LT. STA. 28+79	FOOT	38	SKIP DASH
	RT. STA. 6+13 - RT. STA. 7+19	FOOT	26	SKIP DASH
	RT. STA. 7+19 - RT. STA. 8+52	FOOT	133	SOLID - TURN LANE
	TOTAL		354	



78000100 THERMOPLASTIC PAVEMENT MARKING - LETTERS AND SYMBOLS	LOCATION	UNIT	QUANTITY	DESCRIPTION
	STA. 26+80	SQ. FT.	15.6	LT. TURN ARROW
	STA. 26+89	SQ. FT.	15.6	LT. TURN ARROW
	STA. 8+24	SQ. FT.	15.6	LT. TURN ARROW
	STA. 8+24	SQ. FT.	15.6	RT. TURN ARROW
	TOTAL		62.4	

78000600 THERMOPLASTIC PAVEMENT MARKING - LINE 12" YELLOW	LOCATION	UNIT	QUANTITY	DESCRIPTION
	STA. 19+71 - STA. 24+63	FOOT	221	DIAGONALS
	STA. 27+23 - STA. 31+27	FOOT	122	DIAGONALS
	STA. 4+85 - STA. 7+19	FOOT	84	DIAGONALS
	TOTAL		427	

78000200 THERMOPLASTIC PAVEMENT MARKING - LINE 4" WHITE	LOCATION	UNIT	QUANTITY	DESCRIPTION
	LT. STA. 19+53 - LT. STA. 32+51	FOOT	1298	FOG LINE
	RT. STA. 19+53 - RT. STA. 24+29	FOOT	476	FOG LINE
	RT. STA. 26+21 - RT. STA. 32+51	FOOT	630	FOG LINE
	LT. STA. 4+02 - LT. STA. 8+82	FOOT	505	FOG LINE
	RT. STA. 4+87 - RT. STA. 8+81	FOOT	471	FOG LINE
	TOTAL		3380	

78000650 THERMOPLASTIC PAVEMENT MARKING - LINE 24" WHITE	LOCATION	UNIT	QUANTITY	DESCRIPTION
	LT. STA. 24+51 - LT. STA. 25+41	FOOT	113	CROSSWALK
	STA. 25+56 - STA. 25+64	FOOT	64	CROSSWALK
	STA. 8+52	FOOT	32	STOP BAR
	TOTAL		209	

78000200 THERMOPLASTIC PAVEMENT MARKING - LINE 4" YELLOW	LOCATION	UNIT	QUANTITY	DESCRIPTION
	STA. 19+53 - STA. 19+71	FOOT	36	CENTERLINE
	STA. 19+71 - STA. 24+63	FOOT	1976	MEDIAN EDGE
	STA. 25+66 - STA. 27+23	FOOT	314	TURAN LANE EDGE
	STA. 27+23 - STA. 31+27	FOOT	1616	MEDIAN EDGE
	STA. 31+27 - STA. 32+51	FOOT	250	CENTERLINE
	STA. 4+85 - STA. 7+19	FOOT	942	MEDIAN EDGE
	STA. 7+19 - STA. 8+52	FOOT	266	TURAN LANE EDGE
	TOTAL		5400	

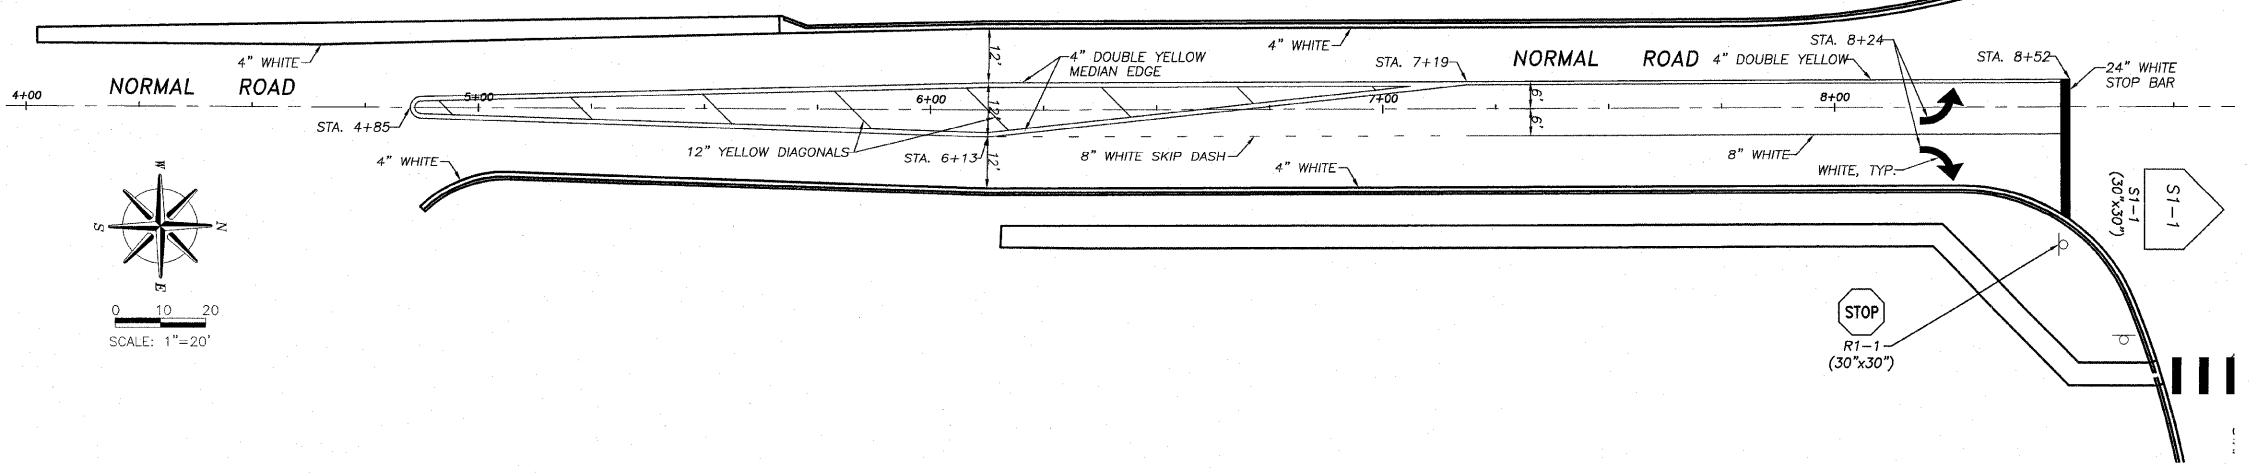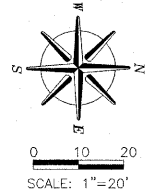

STRIPING & SIGNAGE PLAN

DRESSER & NORMAL ROADS
SECTION 09-00175-00-SP
CITY OF DEKALB

Date:
10/22/09

www.wendlergs.com

GROUND BREAKING SOLUTIONS
engineers - surveyors - scientists

ph: 815.288.2261

Job:
2098003