

INDEX OF SHEETS

SHEET NUMBER	DESCRIPTION
1	COVER SHEET -- LOCATION MAP
2	SUMMARY OF QUANTITIES
3	TYPICAL CROSS SECTION, HMA SHOULDER LOCATION & DETAIL
4	TYPICAL INTERSECTIONS, PRIVATE ENTRANCES AND MAILBOX TURNOUTS
5	QUANTITY TABLES AND AGG. FIELD ENTRANCES

STANDARDS

000001-05	SYMBOLS AND ABBREVIATIONS, & PATTERNS
667101-01	PERMANENT SURVEY MARKERS
701301-03	LANE CLOSURE, 2L, 2W, SHORT TIME OPERATIONS
701306-02	LANE CLOSURE, 2L, 2W, SLOW MOVING OPERATIONS DAY ONLY, FOR SPEEDS > 45 MPH
701311-03	LANE CLOSURE, 2L, 2W, MOVING OPERATIONS-DAY ONLY
701901-01	TRAFFIC CONTROL DEVICES
780001-02	TYPICAL PAVEMENT MARKINGS
BLR 24-2	MAILBOX TURNOUTS FOR LOCAL ROADS

STATE OF ILLINOIS DEPARTMENT OF TRANSPORTATION DIVISION OF HIGHWAYS

AMERICAN RECOVERY AND REINVESTMENT ACT PLANS FOR PROPOSED IMPROVEMENT OF FEDERAL AID SECONDARY HIGHWAY 329 BUILT IN ACCORDANCE WITH L. A. P. P. POLICY IROQUOIS COUNTY HIGHWAY PROJECT

ROUTE FAS 329
SECTION 09-00302-00-RS
PROJECT RS-ARA-0329 (106)
JOB # C-93-003-10

GROSS LENGTH OF IMPROVEMENT

29,766 FT = 5.637 MI.


OMMISSION LENGTH

BRIDGE #1 OMISSION LENGTH = 59.0 FT. = 0.010 MI.
BRIDGE #2 OMISSION LENGTH = 84.0 FT. = 0.016 MI.
BRIDGE #3 OMISSION LENGTH = 88.0 FT. = 0.017 MI.
RAILROAD OMISSION LENGTH = 11.0 FT. = 0.002 MI.


NET LENGTH OF IMPROVEMENT

29,524 FT = 5.592 MI.

ROUTE NO.	SECTION	COUNTY	TOTAL SHEETS	SHEET NO.
FAS 329	09-00302-00-RS	IROQUOIS	5	1
F. H. W. A. REG. 4 ILLINOIS			PROJECT ARA-0329 (106)	
CONTRACT 87433				

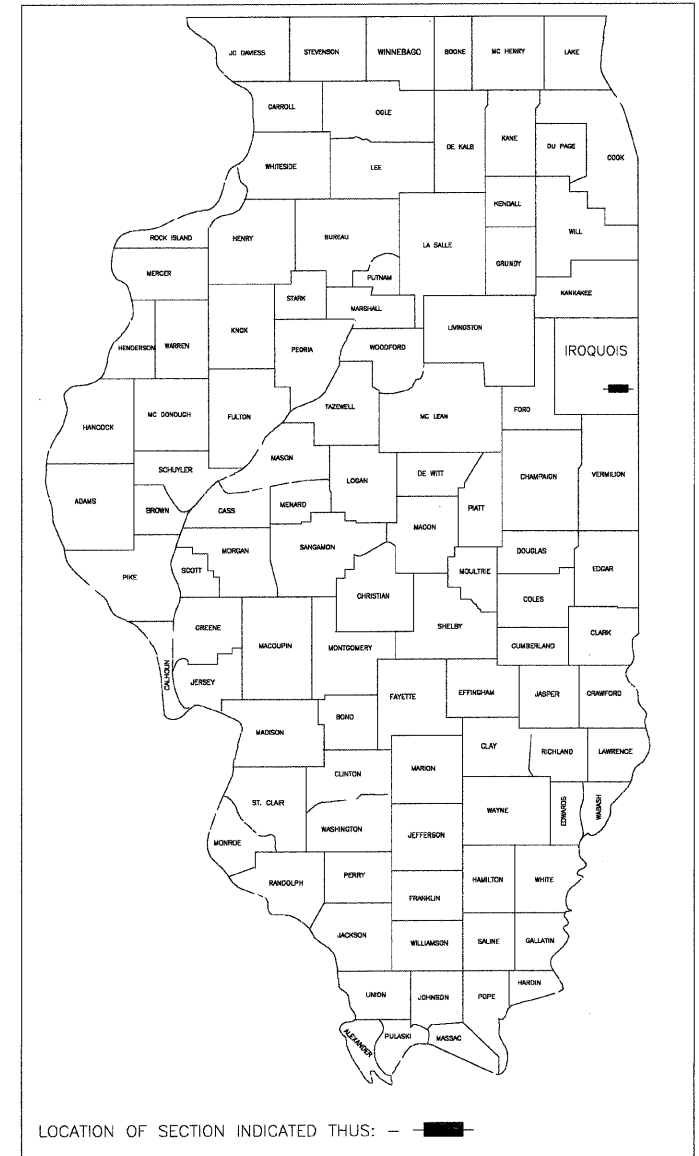

MAJOR COLLECTOR 2009 ADT = 650
PV = 88% SU = 7% MU = 5%

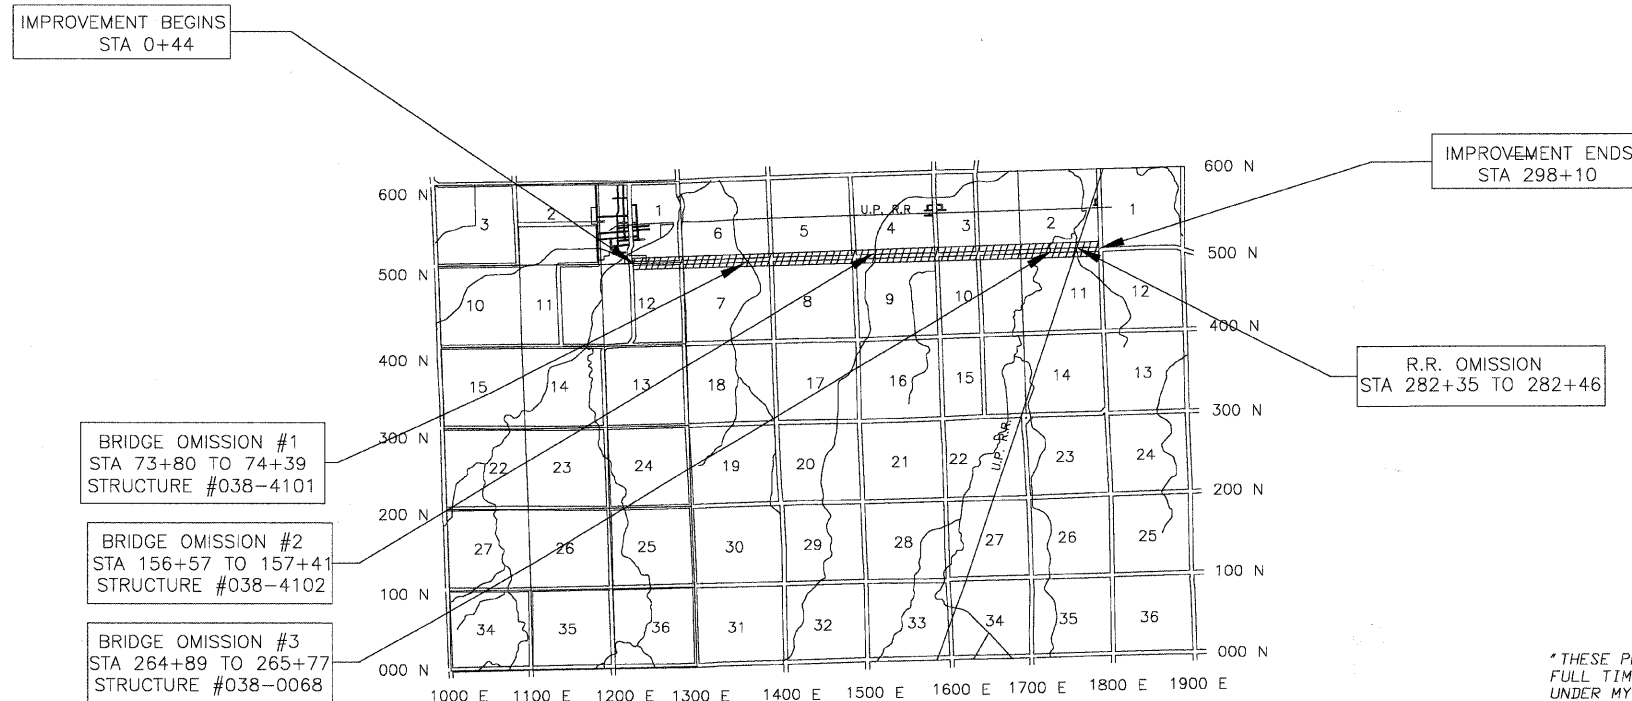

NOTES:

JULIE # 1-800-892-0123
KNOWN UTILITIES
AMEREN CIPS
EASTERN ILLINI ELECTRIC CO-OP
AVENUE BROADBAND
VERIZON

CONTRACT 87433

* THESE PLAN WERE PREPARED BY ME OR BY A
FULL TIME MEMBER OF MY STAFF WORKING
UNDER MY DIRECT SUPERVISION *



JOEL V. MOORE, COUNTY ENGINEER
ILL. REG. PROF. ENG. #62056831
DATE EXPIRES: 11/30/11

Approved Oct 21, 2009
John A. Moore
County Engineer

Passed 10-27, 2009
Samuel R. Jones
DISTRICT THREE ENGINEER OF LOCAL ROADS & STREETS
RELEASED FOR BID
BASED ON LIMITED
REVIEW 10-27, 2009
George E. Ryan
DEPUTY DIRECTOR OF HIGHWAYS, REGION TWO ENGINEER

STATE OF ILLINOIS
DEPARTMENT OF TRANSPORTATION