

FA.U. ROUTE NO.	SECTION	ILLINOIS PROJECT	CONTRACT NO.	COUNTY	TOTAL SHEETS	SHEET NUMBER
VARIES	09-00162-00-RS	ARA-5052 (026)	87439	LASALLE	9	1

**STATE OF ILLINOIS
DEPARTMENT OF TRANSPORTATION
PLANS FOR
PROPOSED LOCAL AGENCY IMPROVEMENT
AMERICAN RECOVERY AND REINVESTMENT ACT
CITY OF OTTAWA - VARIOUS STREETS**

LASALLE COUNTY
SEC. NO. 09-00162-00-RS
PROJECT ARA-5052 (026)
JOB NO. C-93-013-10


MAIN ST. - F.A.U. ROUTE 6027
MADISON ST. - F.A.U. ROUTE 6026
LASALLE ST. - F.A.U. ROUTE 6042
JOLIET ST. - F.A.U. ROUTE 6055
GREEN ST/CANAL RD. - F.A.U. ROUTE 6047/6024
ETNA RD. - F.A.U. ROUTE 6050

INDEX OF SHEETS


- 1 COVER SHEET
- 2 GENERAL NOTES, & SCHEDULES
- 3 PAVEMENT DESIGNS, TYPICAL SECTIONS, LEGEND, SUMMARY OF QUANTITIES & DETAILS
- 4-9 PLAN SHEETS

HIGHWAY STANDARDS

- 604001-03 FRAME AND LIDS, TYPE 1
- 701201-03 LANE CLOSURE, 2L, 2W, DAY ONLY, FOR SPEEDS > 45 M.P.H
- 701301-03 LANE CLOSURE, 2L, 2W, SHORT TIME OPERATIONS
- 701501-05 URBAN LANE CLOSURE, 2L, 2W, UNDIVIDED
- 701901-01 TRAFFIC CONTROL DEVICES
- 780001-02 TYPICAL PAVEMENT MARKINGS
- 886001-01 DETECTOR LOOP INSTALLATIONS
- 886006-01 TYPICAL LAYOUTS FOR DETECTION LOOPS
- B.L.R. 17-4 TRAFFIC CONTROL DEVICES - DAY LABOR CONSTRUCTION

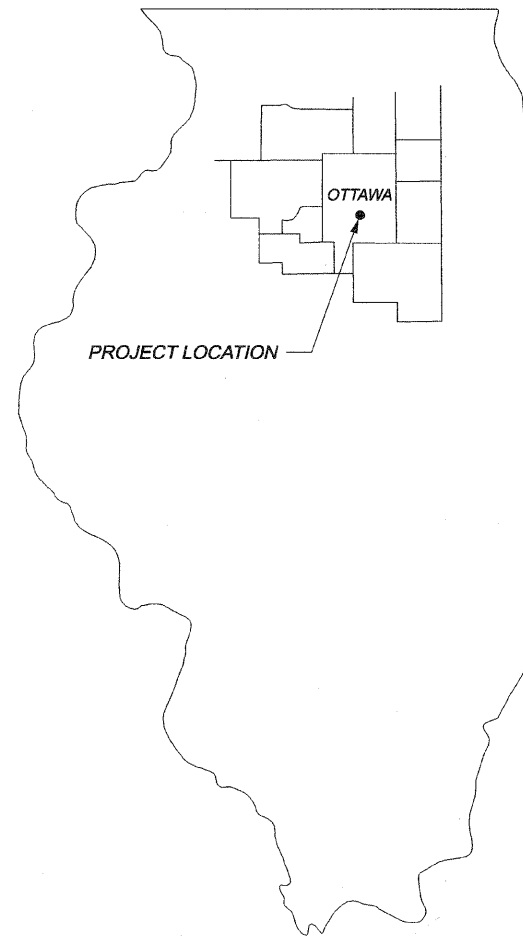

	DESIGN CLASSIFICATION	STRUCTURAL DESIGN TRAFFIC (SDT)	TRAFFIC FACTOR
MAIN STREET	CLASS II	6930 (2014)	0.20
MADISON STREET	CLASS II	5956 (2014)	0.27
LASALLE STREET	CLASS II	2328 (2014)	0.08
JOLIET STREET	CLASS II	4819 (2014)	0.07
GREEN STREET/ CANAL ROAD	CLASS II	5038 (2014)	0.17
ETNA ROAD (WEST)	CLASS II	2243 (2014)	0.08

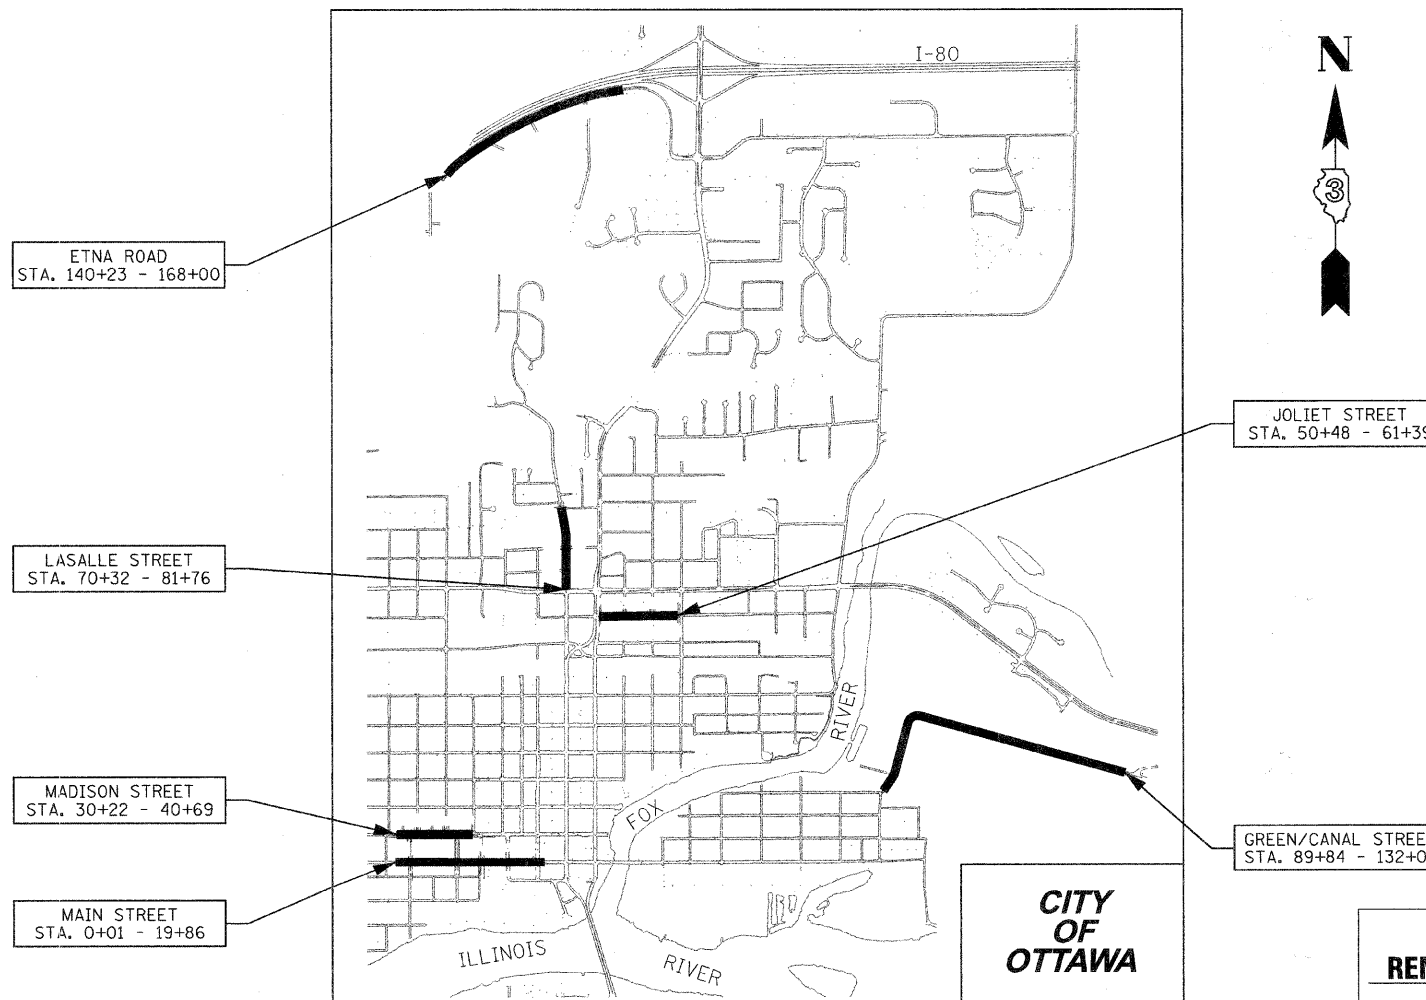

VICINITY MAP

GROSS & NET PROJECT LENGTH
12,262 L.F. (2.320 MILE)

J.U.L.I.E. SYSTEM
THE TOLL FREE TELEPHONE
NUMBER FOR JOINT UTILITY INFORMATION
FOR EXCAVATORS IS 1-800-892-0123

SCALES

VICINITY MAP: NOT TO SCALE
TYPICAL SECTIONS: NOT TO SCALE
PLAN SHEETS: 1" = 40'

PREPARED BY:

Darrell A. Poundstone

DATE: **OCT. 23, 2009**

DARRELL A. POUNDSTONE, P.E.
PROFESSIONAL ENGINEER NO. 62-052938
EXPIRES NOVEMBER 30, 2009

RENWICK & ASSOCIATES, INC.

228 West Main Street
Ottawa, Illinois 61350
TEL: 815-434-3200
FAX: 815-434-3968



PROFESSIONAL DESIGN FIRM # 184-004957 FILE NO. 09.2.3
DRAWN BY: RTF CHECKED BY: DAP DATE PLOTTED: OCTOBER 23, 2009
FILE PATH: C:\CITY OF OTTAWA\09.2.3 FAU LAPP\09.2.3 COVER_09_2_3.DGN

APPROVED: *Oct. 23*, 2009

[Signature]
MAYOR, CITY OF OTTAWA

STATE OF ILLINOIS
DEPARTMENT OF TRANSPORTATION

APPROVED: *10-28*, 2009

[Signature]
DISTRICT ENGINEER OF LOCAL ROADS & STREETS

APPROVED: *10-28*, 2009

[Signature]
DISTRICT ENGINEER