
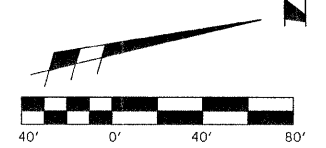
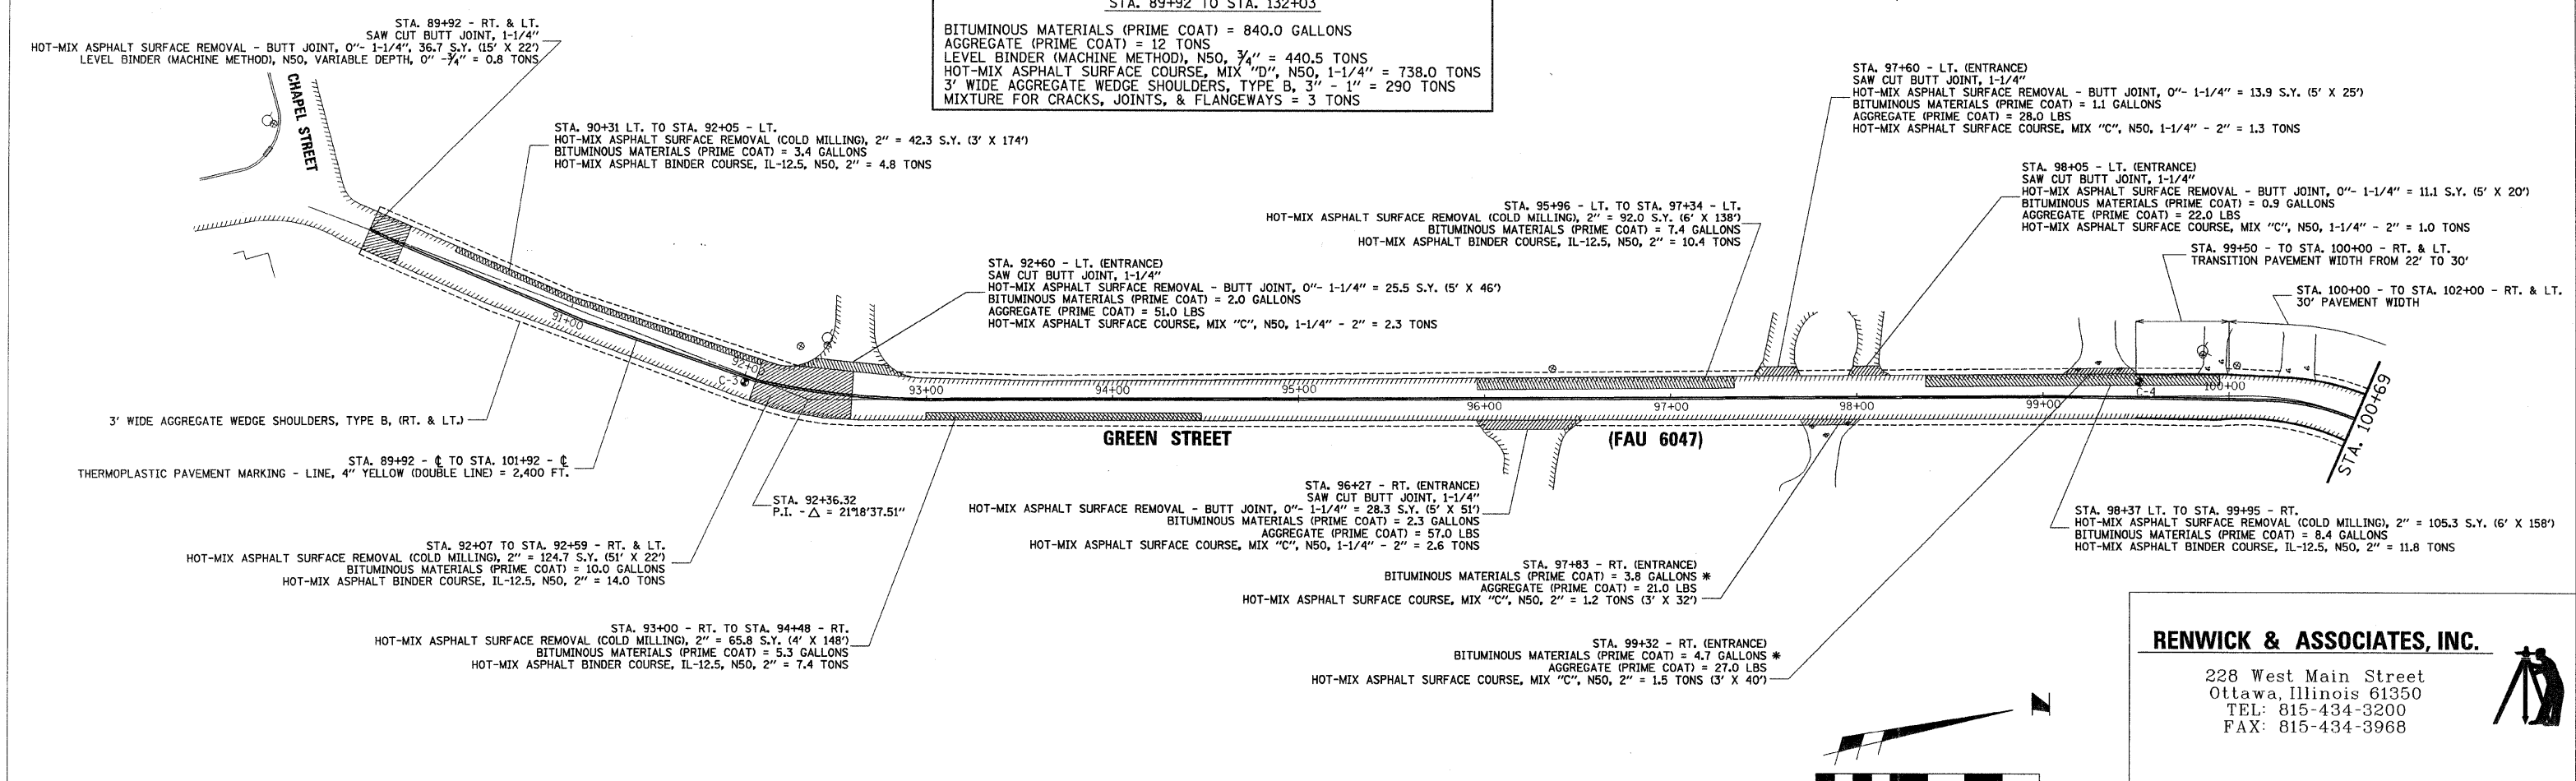
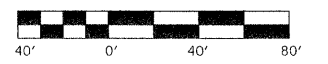


FAU ROUTE NO.	SECTION	ILLINOIS PROJECT	CONTRACT NO.	COUNTY	TOTAL SHEETS	SHEET NUMBER
VARIES	09-00162-00-RS	ARA-6052 (026)	87439	LASALLE	9	6

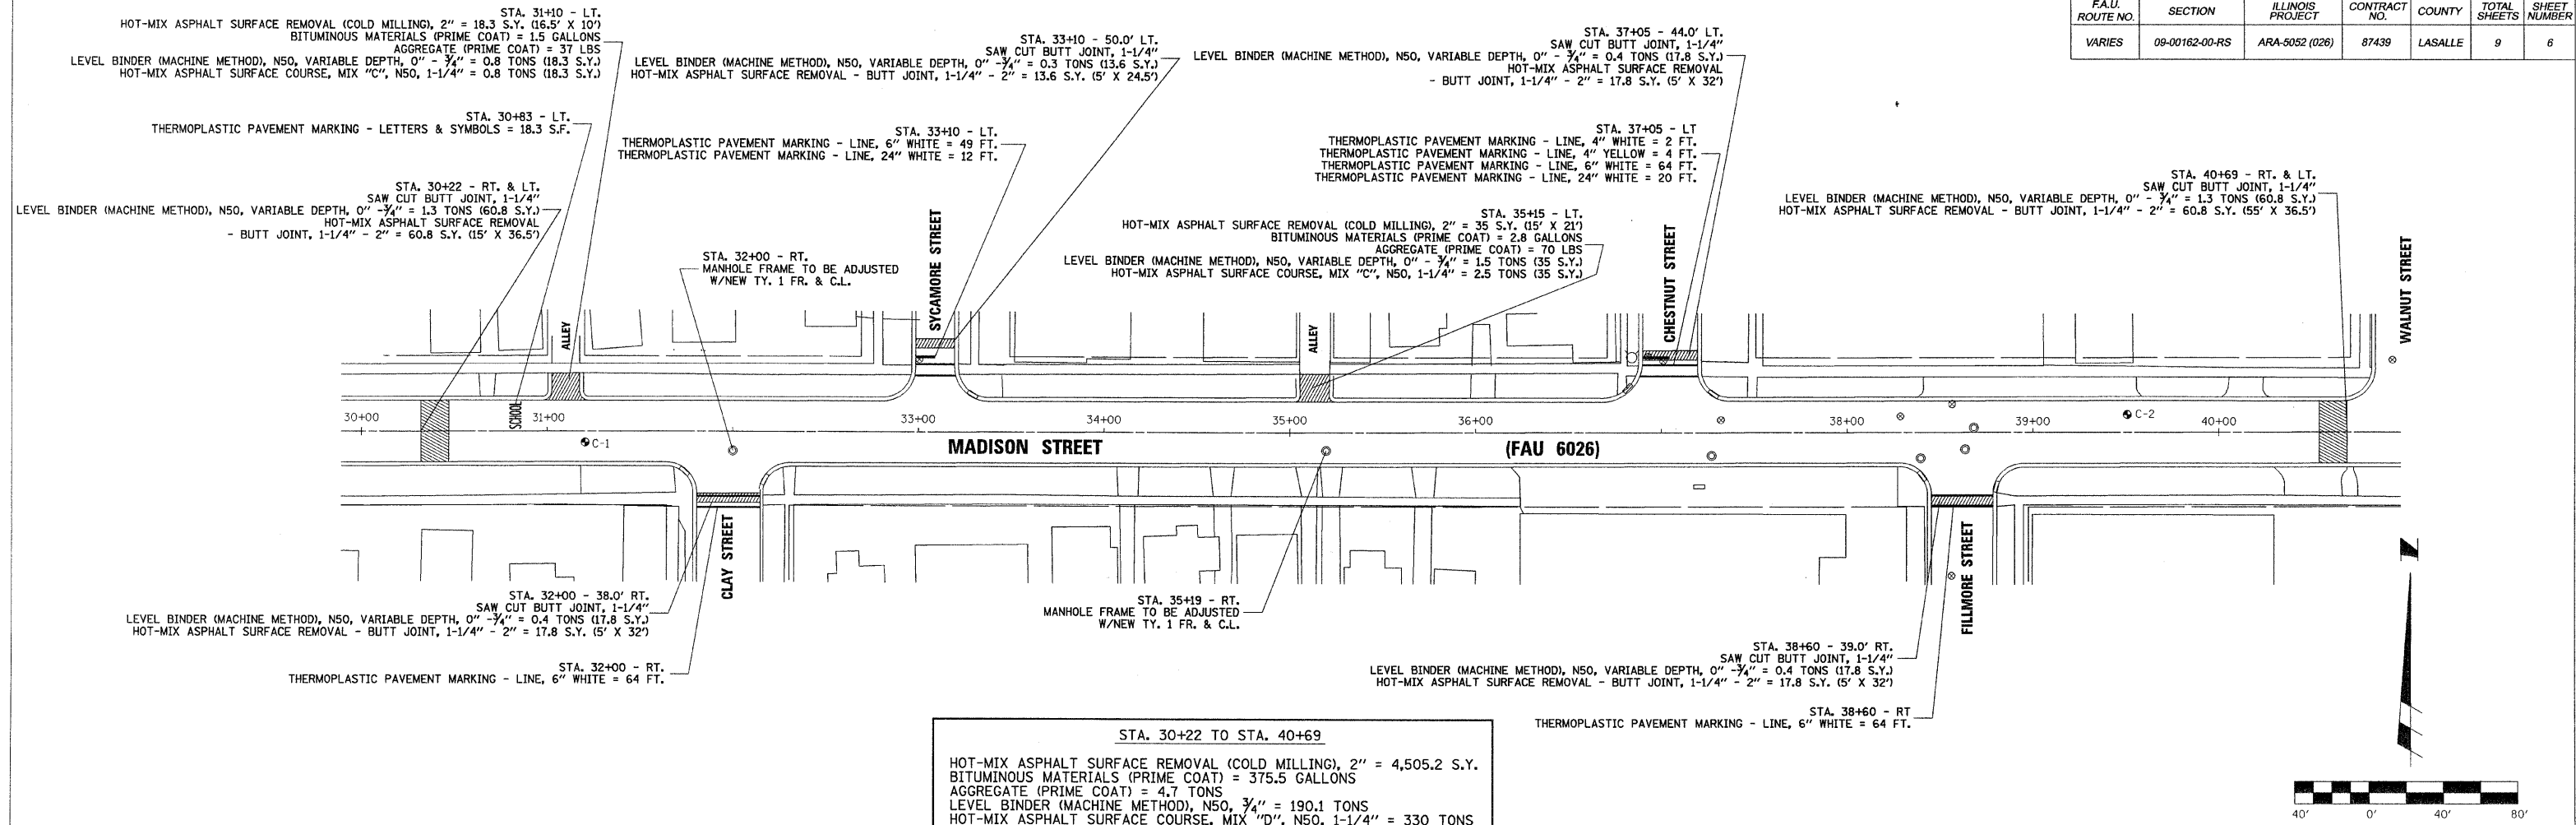

* BITUMINOUS MATERIALS (PRIME COAT) SHALL BE MC-30 FOR GRAVEL DRIVES APPLIED AT A RATE OF 0.35 GALLONS/SQUARE YARD

RENWICK & ASSOCIATES, INC.

228 West Main Street
Ottawa, Illinois 61350
TEL: 815-434-3200
FAX: 815-434-3968

PROFESSIONAL DESIGN FIRM # 184-004957 FILE NO. 09.23

DRAWN BY: RTF CHECKED BY: DAP DATE PLOTTED: OCTOBER 23, 2009

FILE PATH: C:\CITY OF OTTAWA\09.23 FAU LAPPV\09.23 SHEETS_LAP_09.23.DGN