

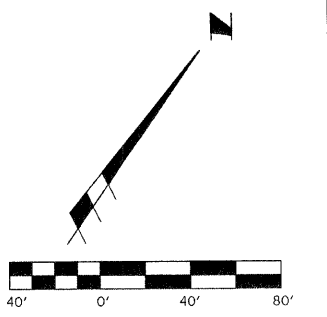
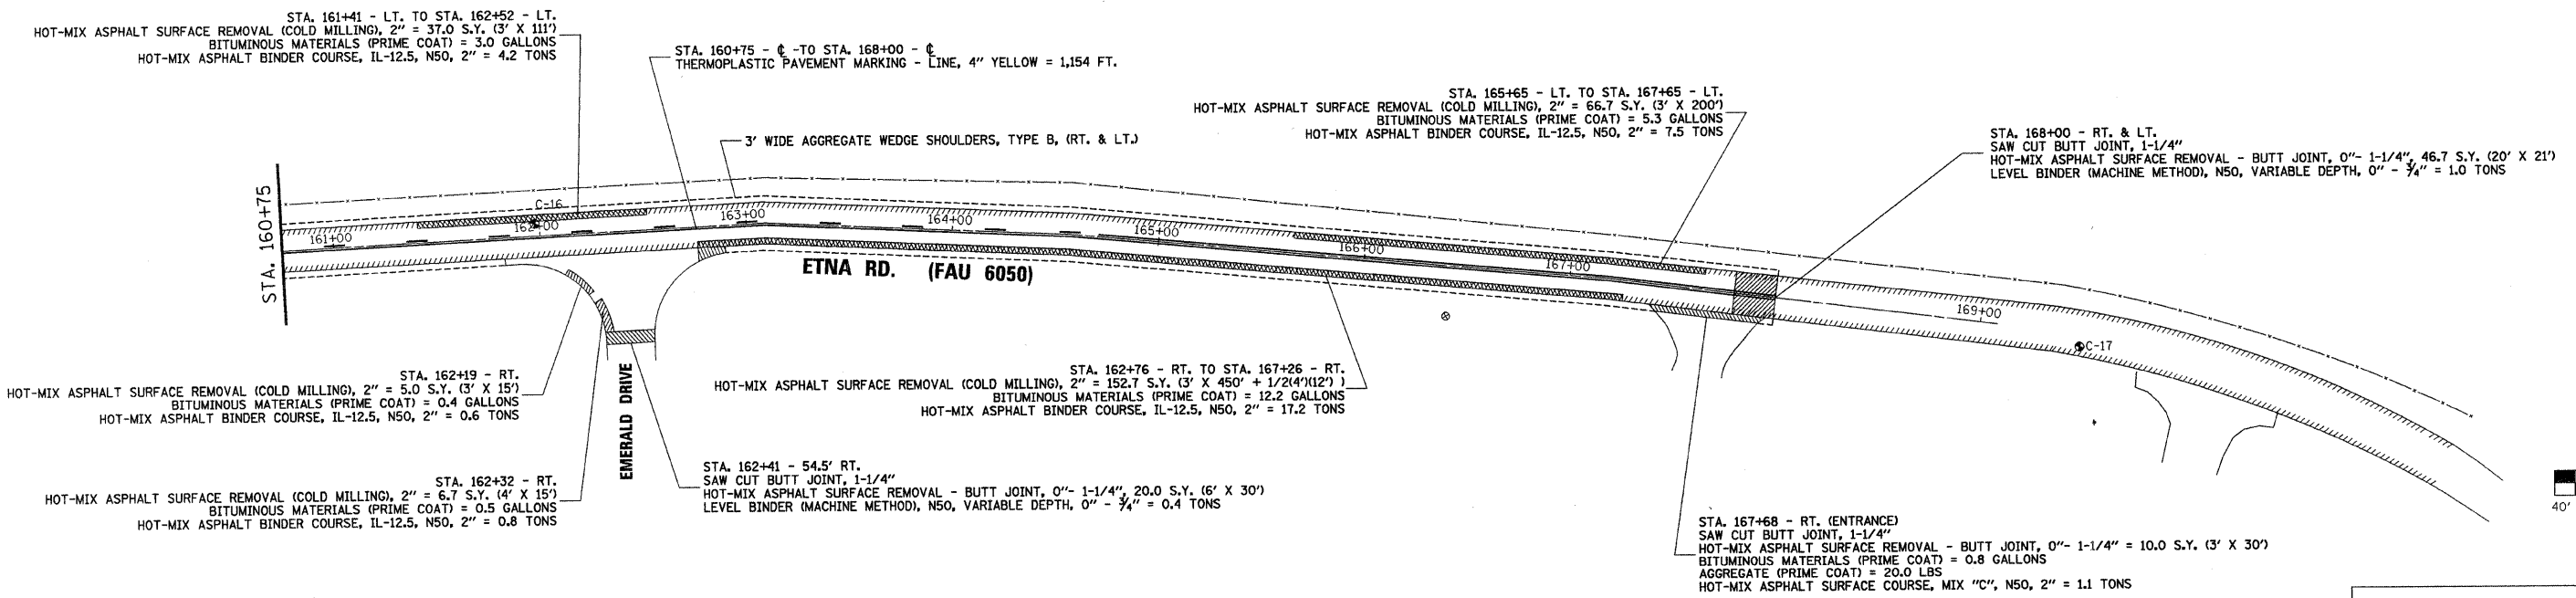


FA.U. ROUTE NO.	SECTION	ILLINOIS PROJECT	CONTRACT NO.	COUNTY	TOTAL SHEETS	SHEET NUMBER
VARIES	09-00162-00-RS	ARA-5052 (026)	87439	LASALLE	9	9

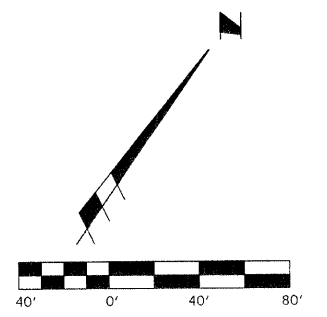

**RENWICK & ASSOCIATES, INC.**

228 West Main Street  
 Ottawa, Illinois 61350  
 TEL: 815-434-3200  
 FAX: 815-434-3968

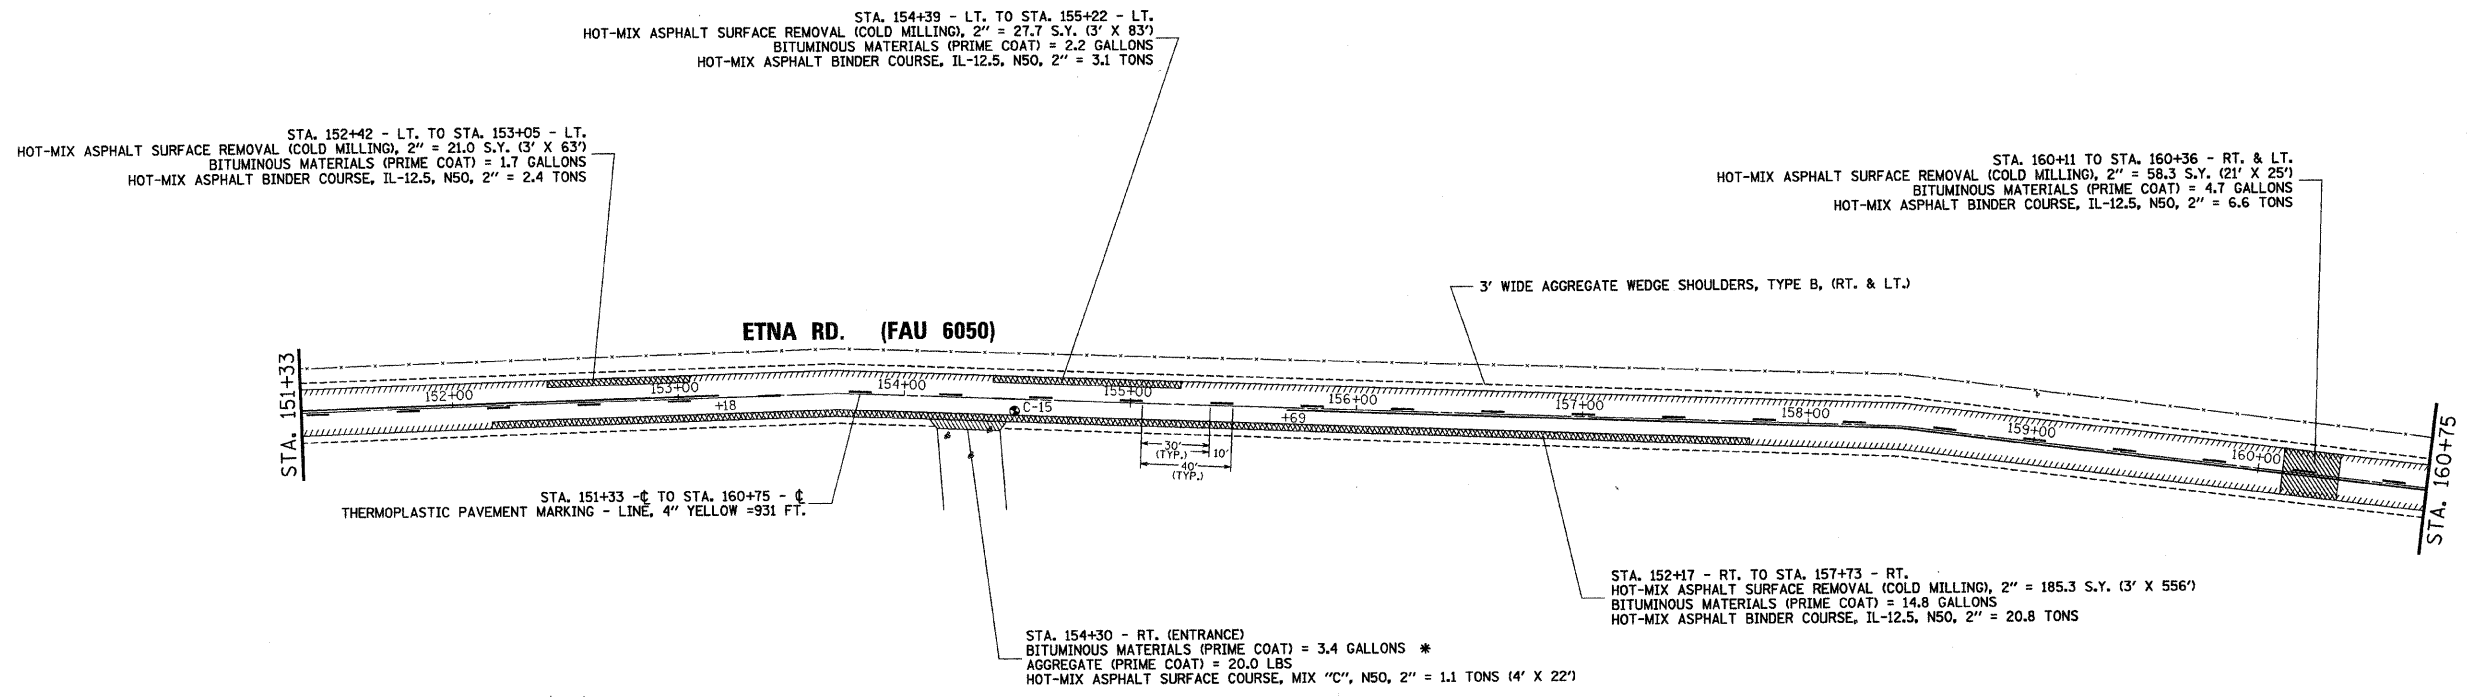