
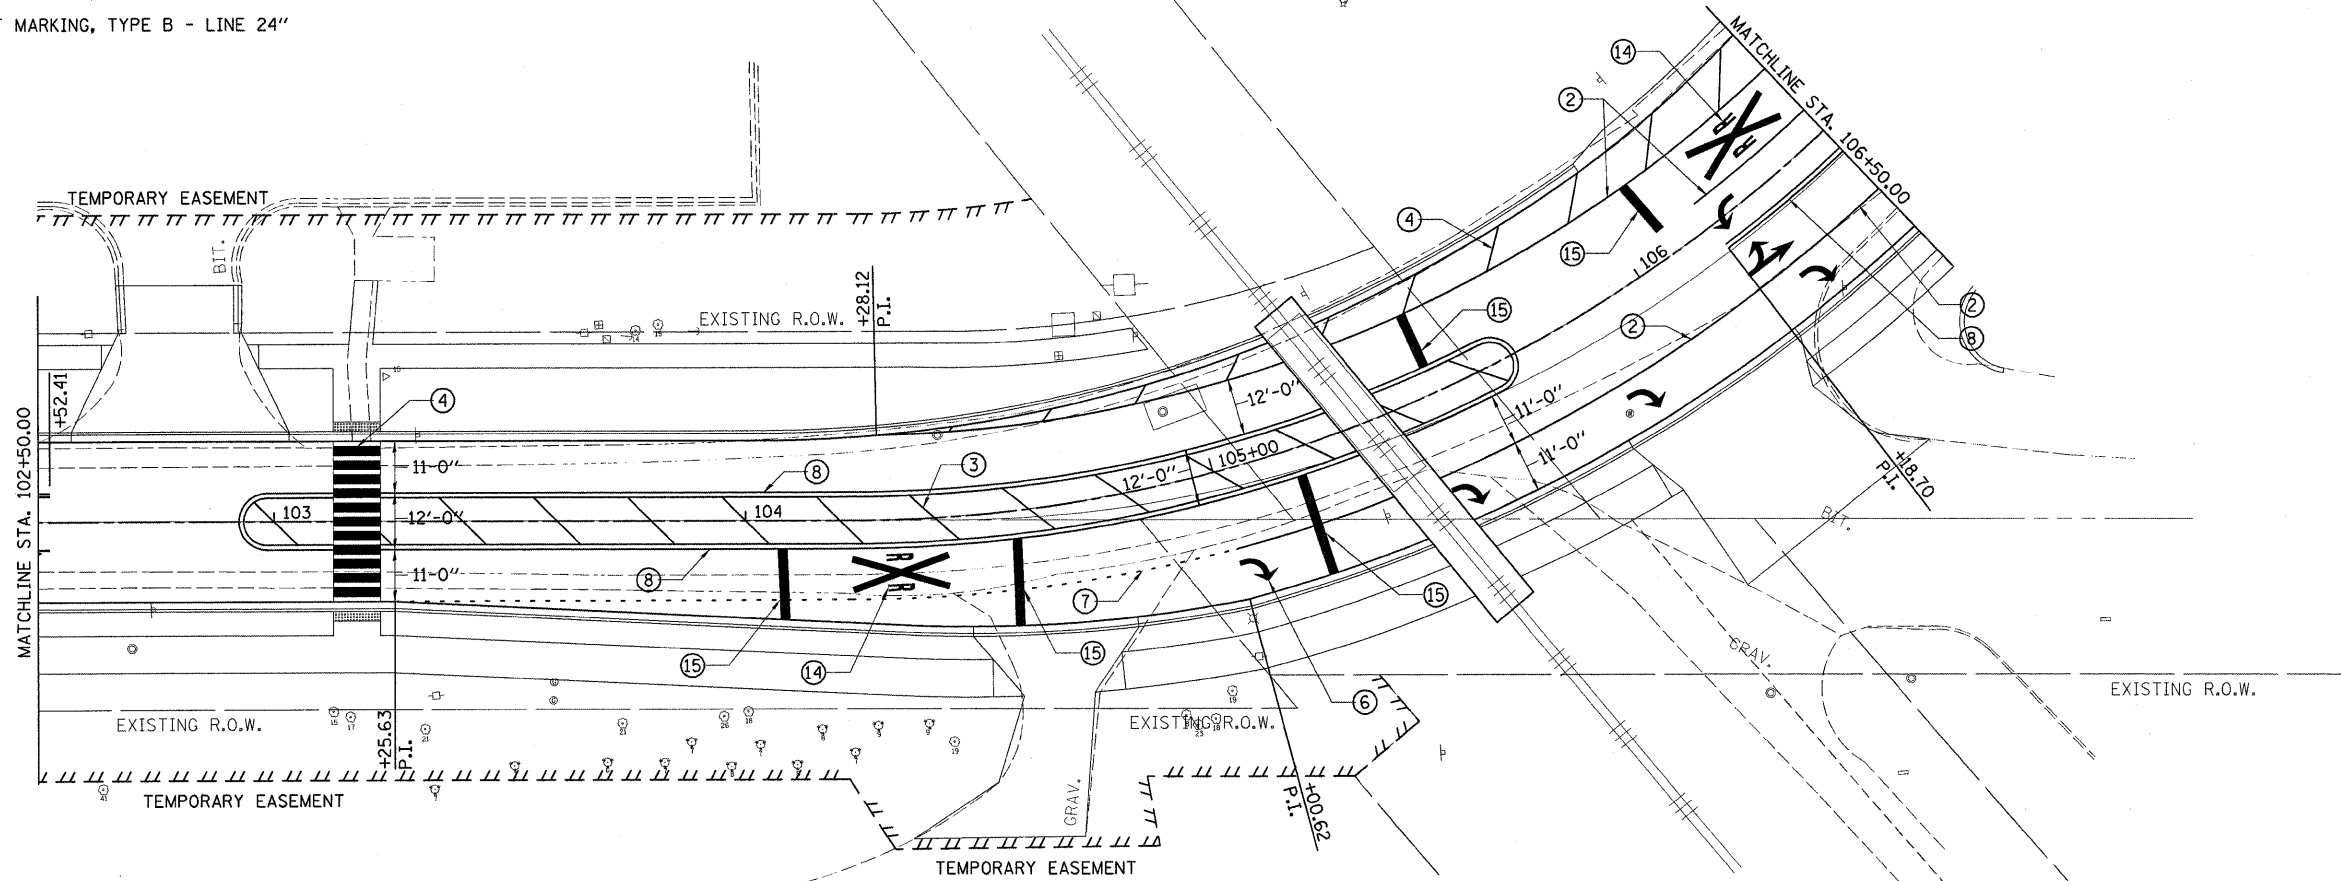


- ① WHITE THERMOPLASTIC STOP BAR PAVEMENT MARKING LINE - 24" SOLID
- ② WHITE THERMOPLASTIC PAVEMENT MARKING LINE - 8" SOLID
- ③ YELLOW THERMOPLASTIC PAVEMENT MARKING LINE - 12" (ON 45° ANGLE, 20' CTC)
- ④ WHITE THERMOPLASTIC PAVEMENT MARKING LINE - 12" (ON 45° ANGLE, 20' CTC)
- ⑤ YELLOW THERMOPLASTIC MARKING LINE - 10' LONG, 30' GAP - 4"
- ⑥ THERMOPLASTIC PAVEMENT MARKING, LETTERS AND SYMBOLS (FOR LEFT AND RIGHT TURN LANE ONE ARROW 20' FROM FRONT OF STORAGE AND ONE ARROW 20' AT BACK OF STORAGE)
- ⑦ WHITE THERMOPLASTIC PAVEMENT MARKING LINE - 8" (2' LONG, 6' GAP)
- ⑧ DOUBLE YELLOW THERMOPLASTIC PAVEMENT MARKING LINE - 4" SOLID
- ⑨ YELLOW THERMOPLASTIC PAVEMENT MARKING LINE - 4" SOLID
- ⑩ WHITE PAINT PAVEMENT MARKING LINE - 8" SOLID
- ⑪ DOUBLE YELLOW PAINT PAVEMENT MARKING LINE - 4" SOLID
- ⑫ WHITE PAINT PAVEMENT MARKING LINE - 12" (ON 45° ANGLE, 20' CTC)
- ⑬ YELLOW PAINT PAVEMENT MARKING LINE - 12" (ON 45° ANGLE, 20' CTC)
- ⑭ PREFORMED PLASTIC PAVEMENT MARKING, TYPE B - LETTERS AND SYMBOLS
- ⑮ PREFORMED PLASTIC PAVEMENT MARKING, TYPE B - LINE 24"

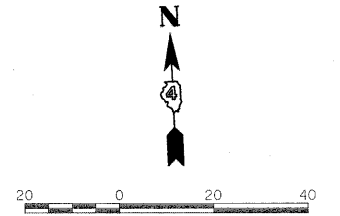

© Copyright Hanson Professional Services Inc. 2009
HANSON
 Hanson Professional Services Inc.

FILE NAME =	USER NAME = Ander00846	DESIGNED - RLA	REVISED -	STATE OF ILLINOIS DEPARTMENT OF TRANSPORTATION	NORTHMOOR RD. PAVEMENT MARKING PLAN	F.A.J. RTE. 6647	SECTION 08-00302-00-PV	COUNTY PEORIA	TOTAL SHEETS 85	SHEET NO. 39	
	PLOT SCALE = 20.0000' / in.	CHECKED - CAL	REVISED -			SCALE: 1"=20'	SHEET NO. OF SHEETS	STA. 102+50.00 TO STA. 106+50.00	FED. ROAD DIST. NO.	ILLINOIS FED. AID PROJECT	ARA-N-5093(139)
	PLOT DATE = 10/16/2009	DATE - 10/16/2009	REVISED -								
CONTRACT NO. 89526											