


FINAL SURVEY	SUPPLIED	BY	DATE
NOTE BOOK	PLOTTED		
AREAS	TEMPERATURE		
CHECKED	AREAS		

ORIGINAL SURVEY	SUPPLIED	BY	DATE
NOTE BOOK	PLOTTED		
AREAS	TEMPERATURE		
CHECKED	AREAS		

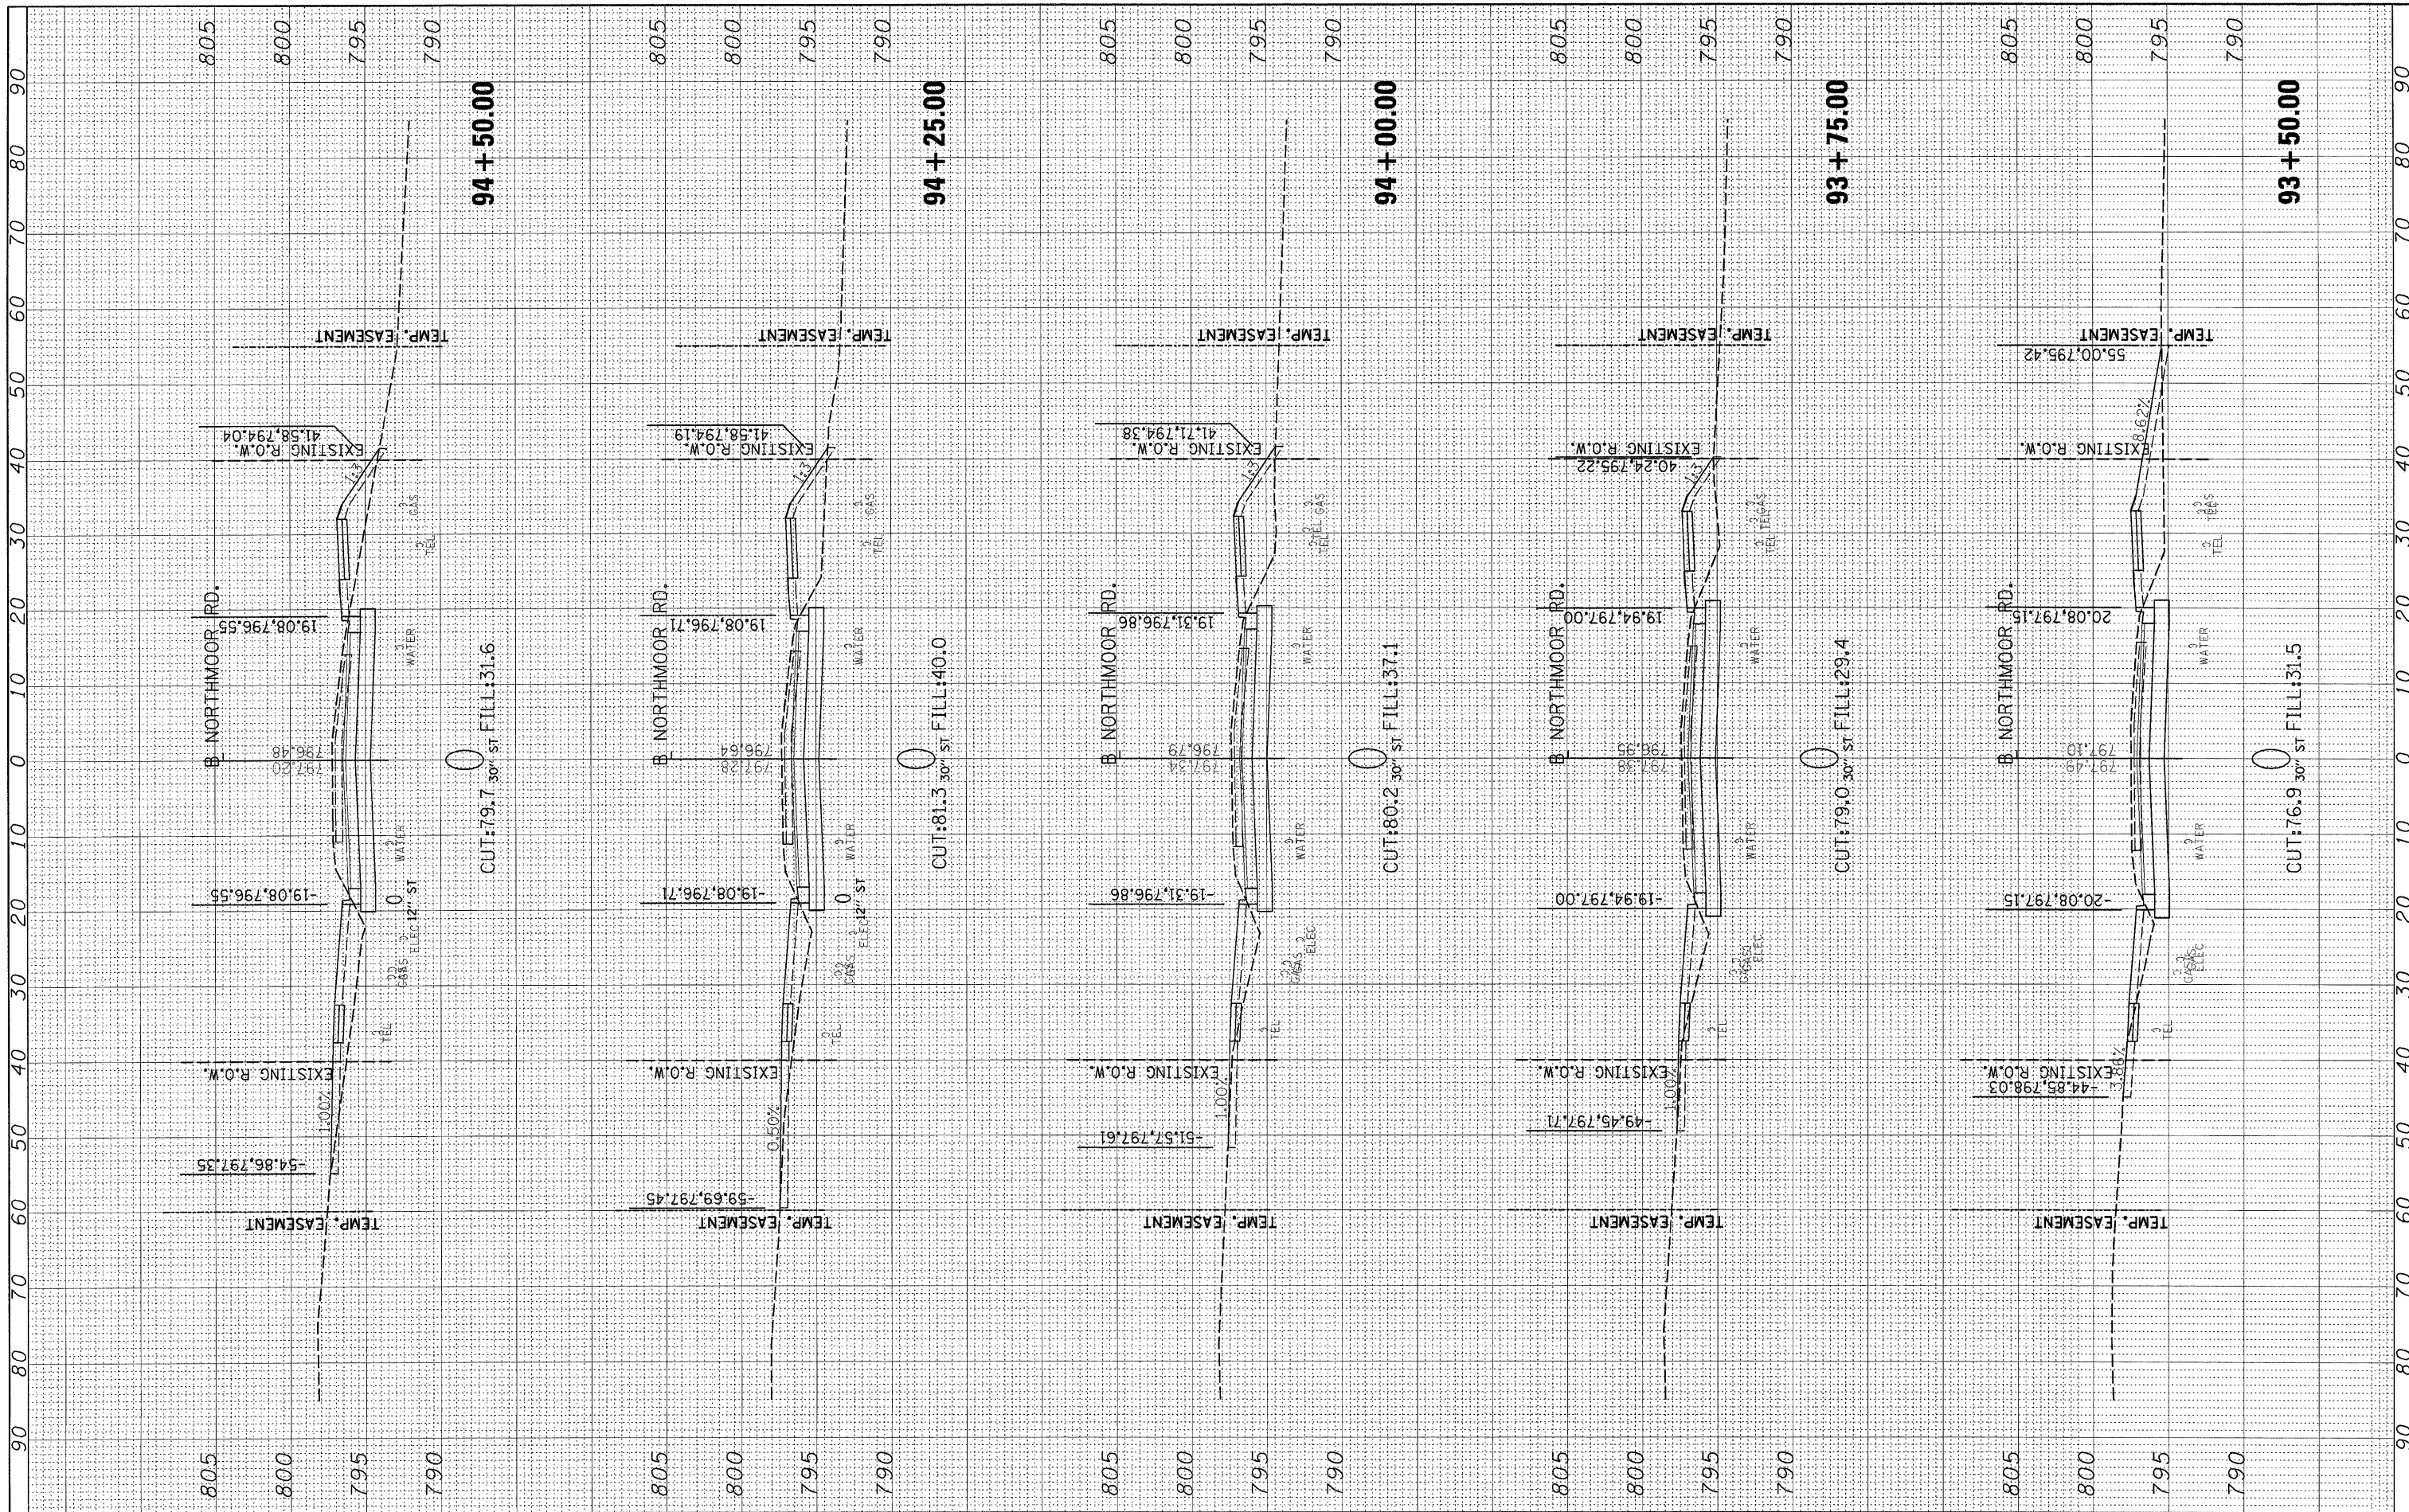

FILE NAME = I:\09Jobs\09\027B\CADD\Road\Sheet\c-30Inor.dwg  
 USER NAME = Ander-00846  
 PLOT SCALE = 10.0000' / 1" = 100  
 PLOT DATE = 10/16/2009

DESIGNED - MAD  
 DRAWN - MAD  
 CHECKED - MPB  
 DATE - 10/16/09

REVISED -  
 REVISED -  
 REVISED -  
 REVISED -

**STATE OF ILLINOIS  
 DEPARTMENT OF TRANSPORTATION**

**NORTHMOOR ROAD  
 CROSS SECTIONS**

SCALE: SHEET NO. OF SHEETS STA. 93+50.00 TO STA. 94+50.00

F.A. RTE.	SECTION	COUNTY	TOTAL SHEETS	SHEET NO.
6647	08-00302-00-PV	PEORIA	85	63
	09-00047-01-PV			
				CONTRACT NO. 89526
				ILLINOIS FED. AID PROJECT ARA-M-5030139