


FINAL SURVEY	DATE
SURVEYED	BY
PLOTTED	
NOTE BOOK	
NO.	
AREAS CHECKED	

ORIGINAL SURVEY	DATE
SURVEYED	BY
PLOTTED	
NOTE BOOK	
NO.	
AREAS CHECKED	

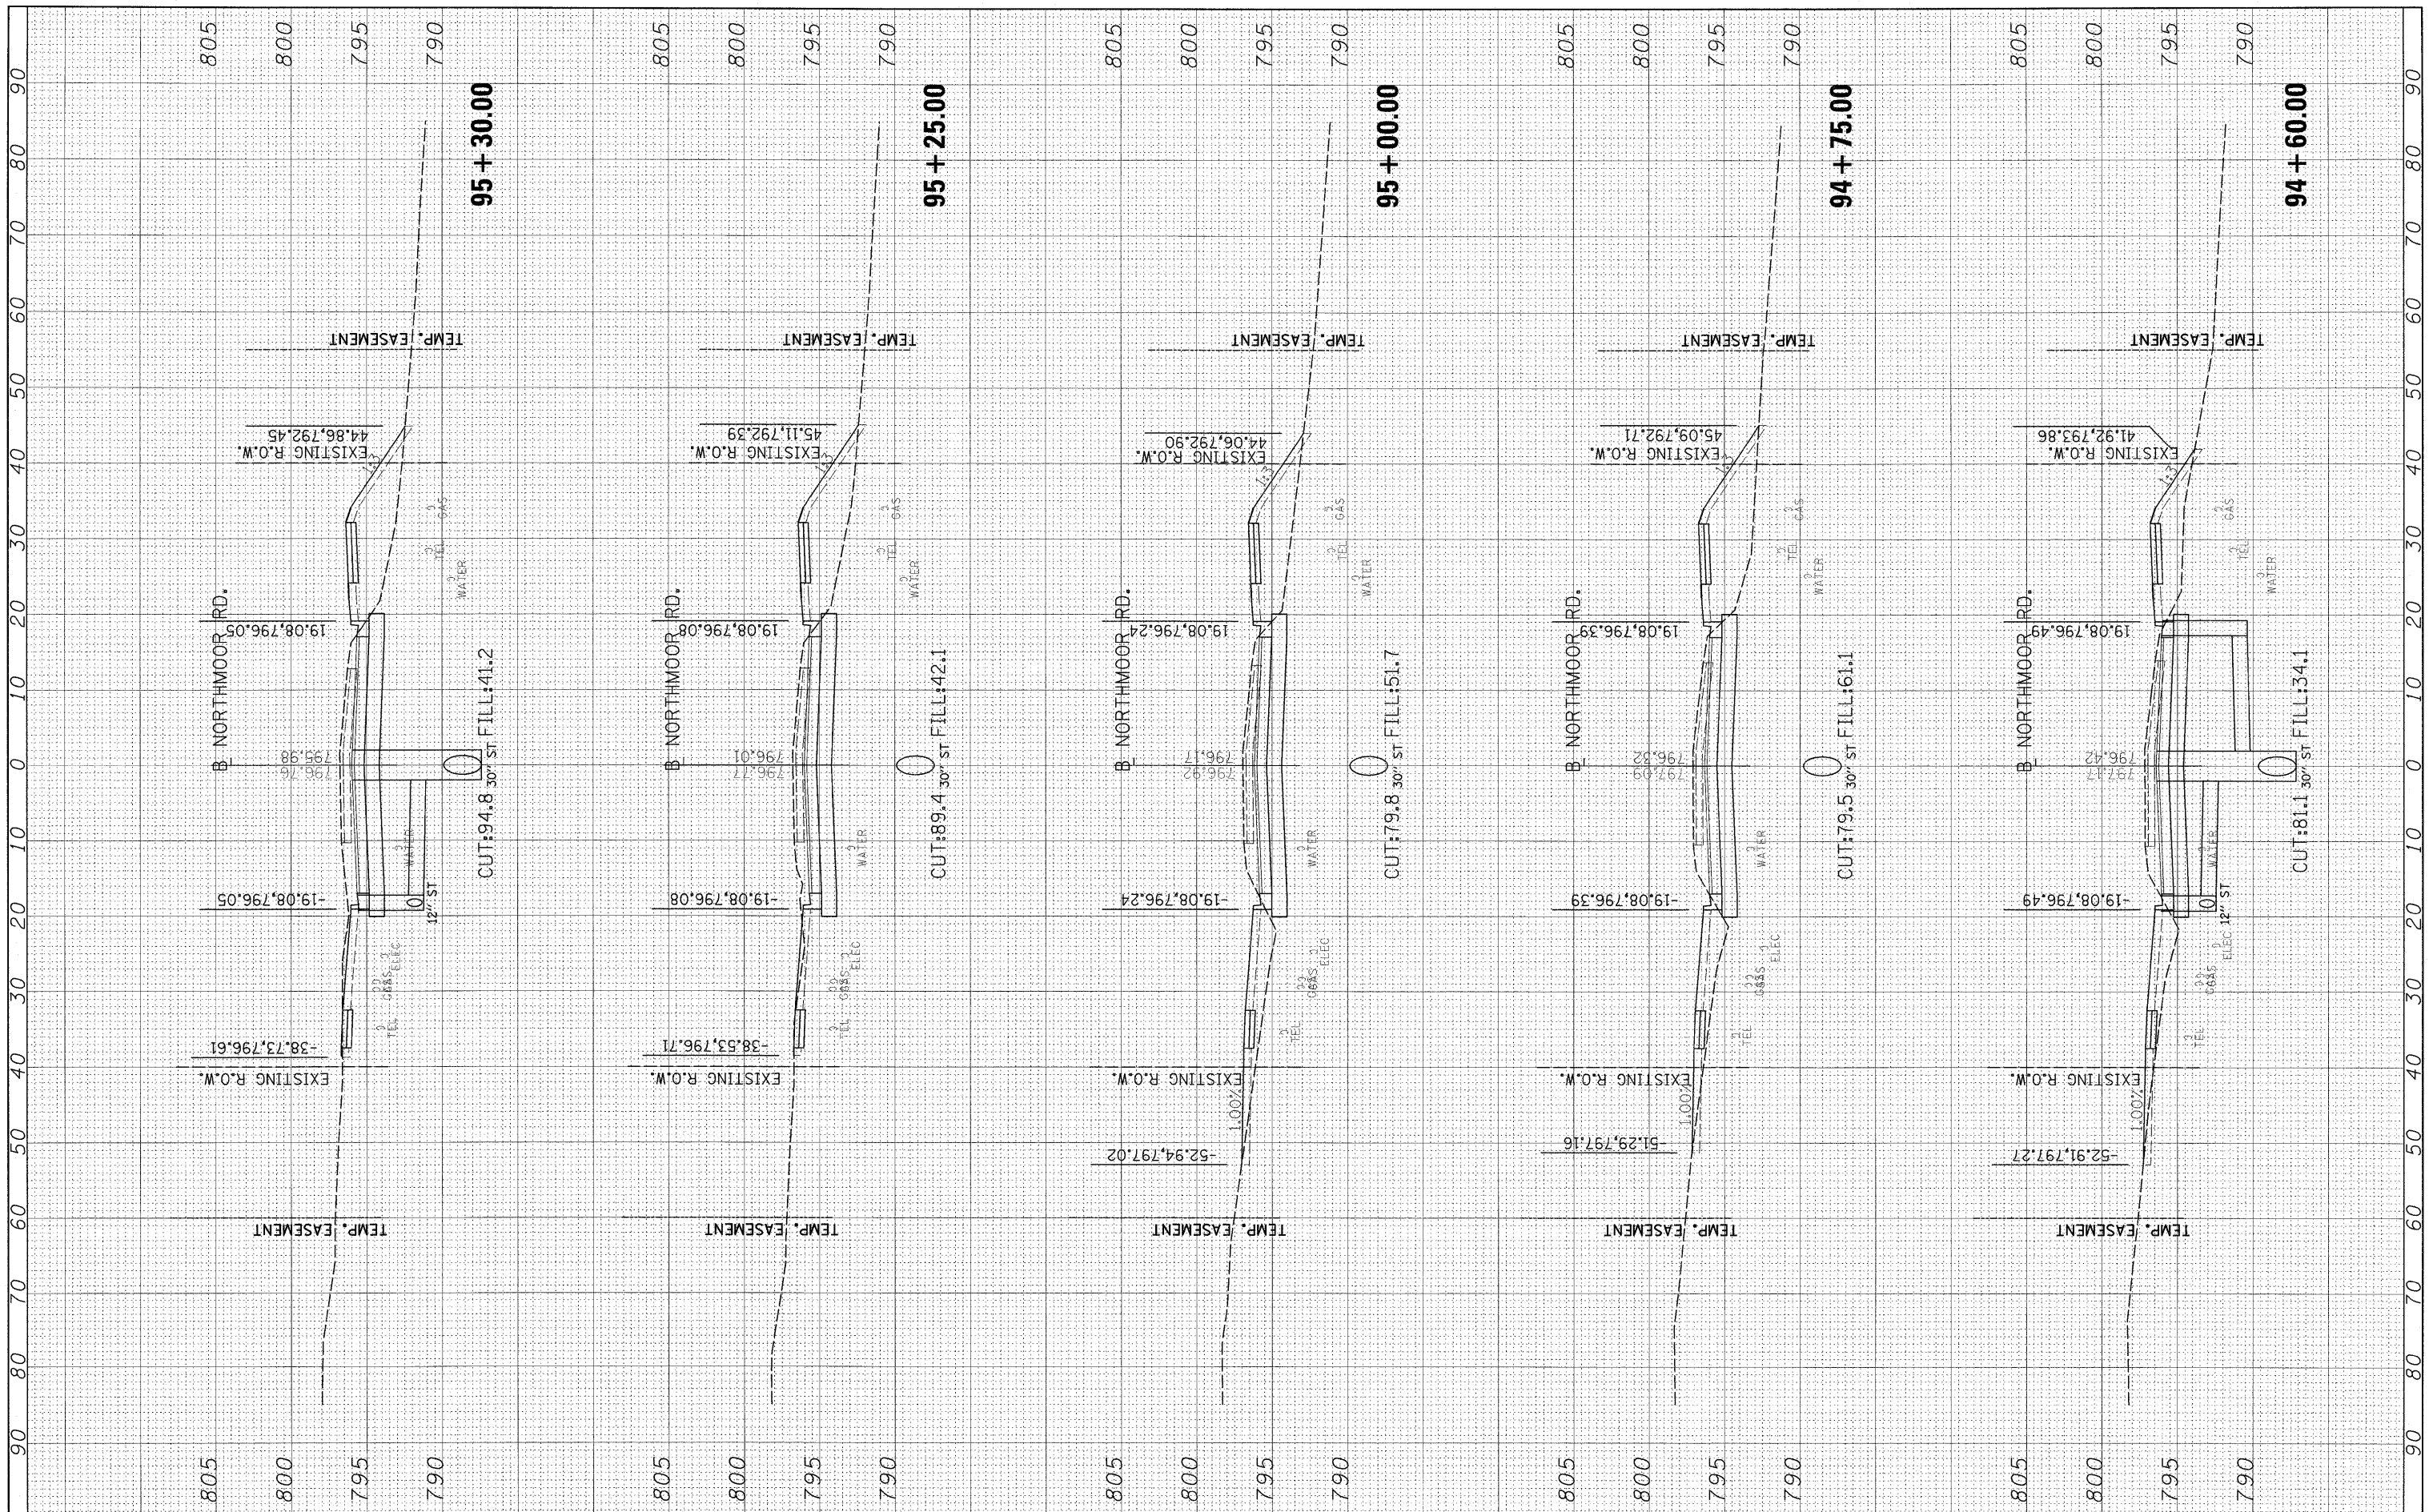

FILE NAME = I:\09Jobs\09L00278\CADD\Road\Sheet\c-30\1nor.dgn
 USER NAME = Ander-00846
 PLOT SCALE = 18.0000' / 1" / 180
 PLOT DATE = 11/05/2009

DESIGNED - MAD
 DRAWN - MAD
 CHECKED - MPB
 DATE - 10/16/09

REVISED -
 REVISED -
 REVISED -
 REVISED -

**STATE OF ILLINOIS
 DEPARTMENT OF TRANSPORTATION**

**NORTHMOOR ROAD
 CROSS SECTIONS**

SCALE: SHEET NO. OF SHEETS STA. 94+60.00 TO STA. 95+30.00

F.A. RTE.	SECTION	COUNTY	TOTAL SHEETS	SHEET NO.
6647	08-00302-00-PV	PEORIA	85	64
	09-00047-01-PV			
ILLINOIS FED. AID PROJECT			CONTRACT NO. 89526	
			ARA-M-5093(139)	