


BY	DATE

BY	DATE

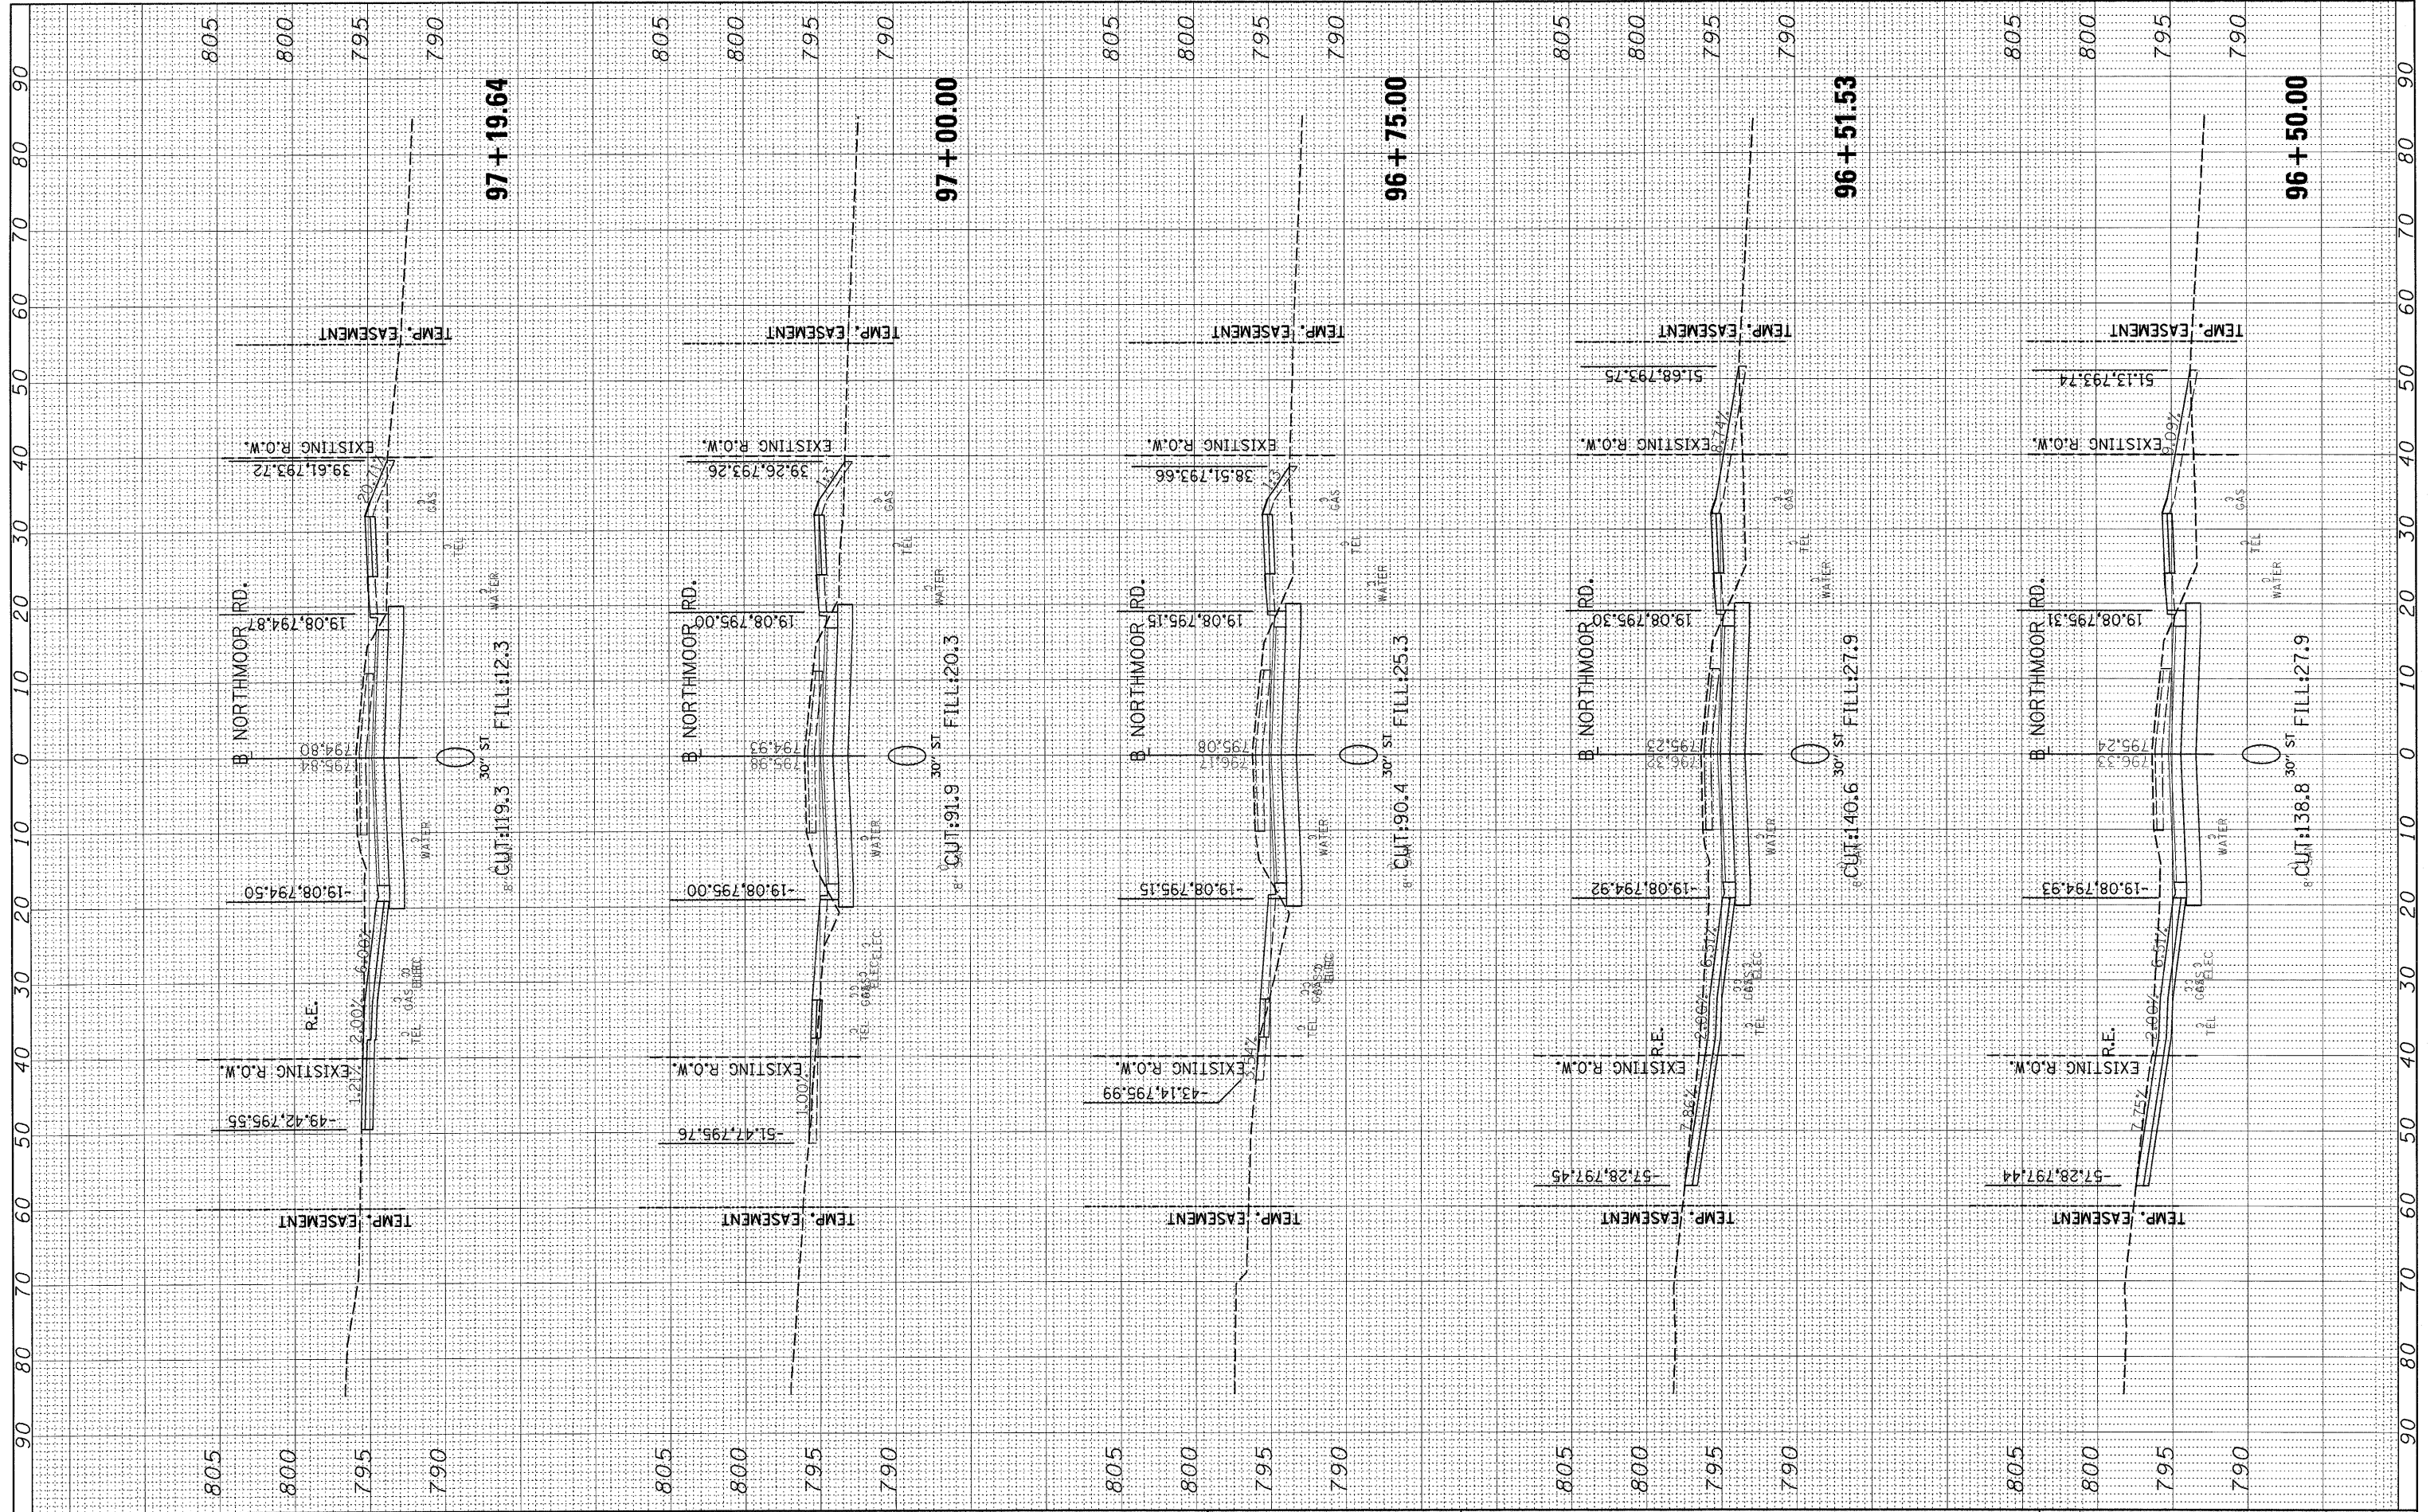

FILE NAME =	USER NAME = Ander20846	DESIGNED - MAD	REVISED -
I:\29Jobs\091\0027\B\CADD\Road\Sheet\c-301nor.dgn		DRAWN - MAD	REVISED -
		CHECKED - MPB	REVISED -
		DATE - 10/16/09	REVISED -

**STATE OF ILLINOIS
DEPARTMENT OF TRANSPORTATION**

NORTHMOOR ROAD CROSS SECTIONS			
SCALE:	SHEET NO.	OF SHEETS	STA. 96+50.00 TO STA. 97+19.64

F.A. RTE. 6647	SECTION 08-00302-00-PV	COUNTY PEORIA	TOTAL SHEETS 85	SHEET NO. 66
09-0047-01-PV		CONTRACT NO. 89526		
ILLINOIS FED. AID PROJECT ARA-M-5093(139)				