


FINAL SURVEY	SURVEYED	BY	DATE
NOTE BOOK	PLOTTED		
NO.	AREAS CHECKED		

ORIGINAL SURVEY	SURVEYED	BY	DATE
NOTE BOOK	PLOTTED		
NO.	AREAS CHECKED		

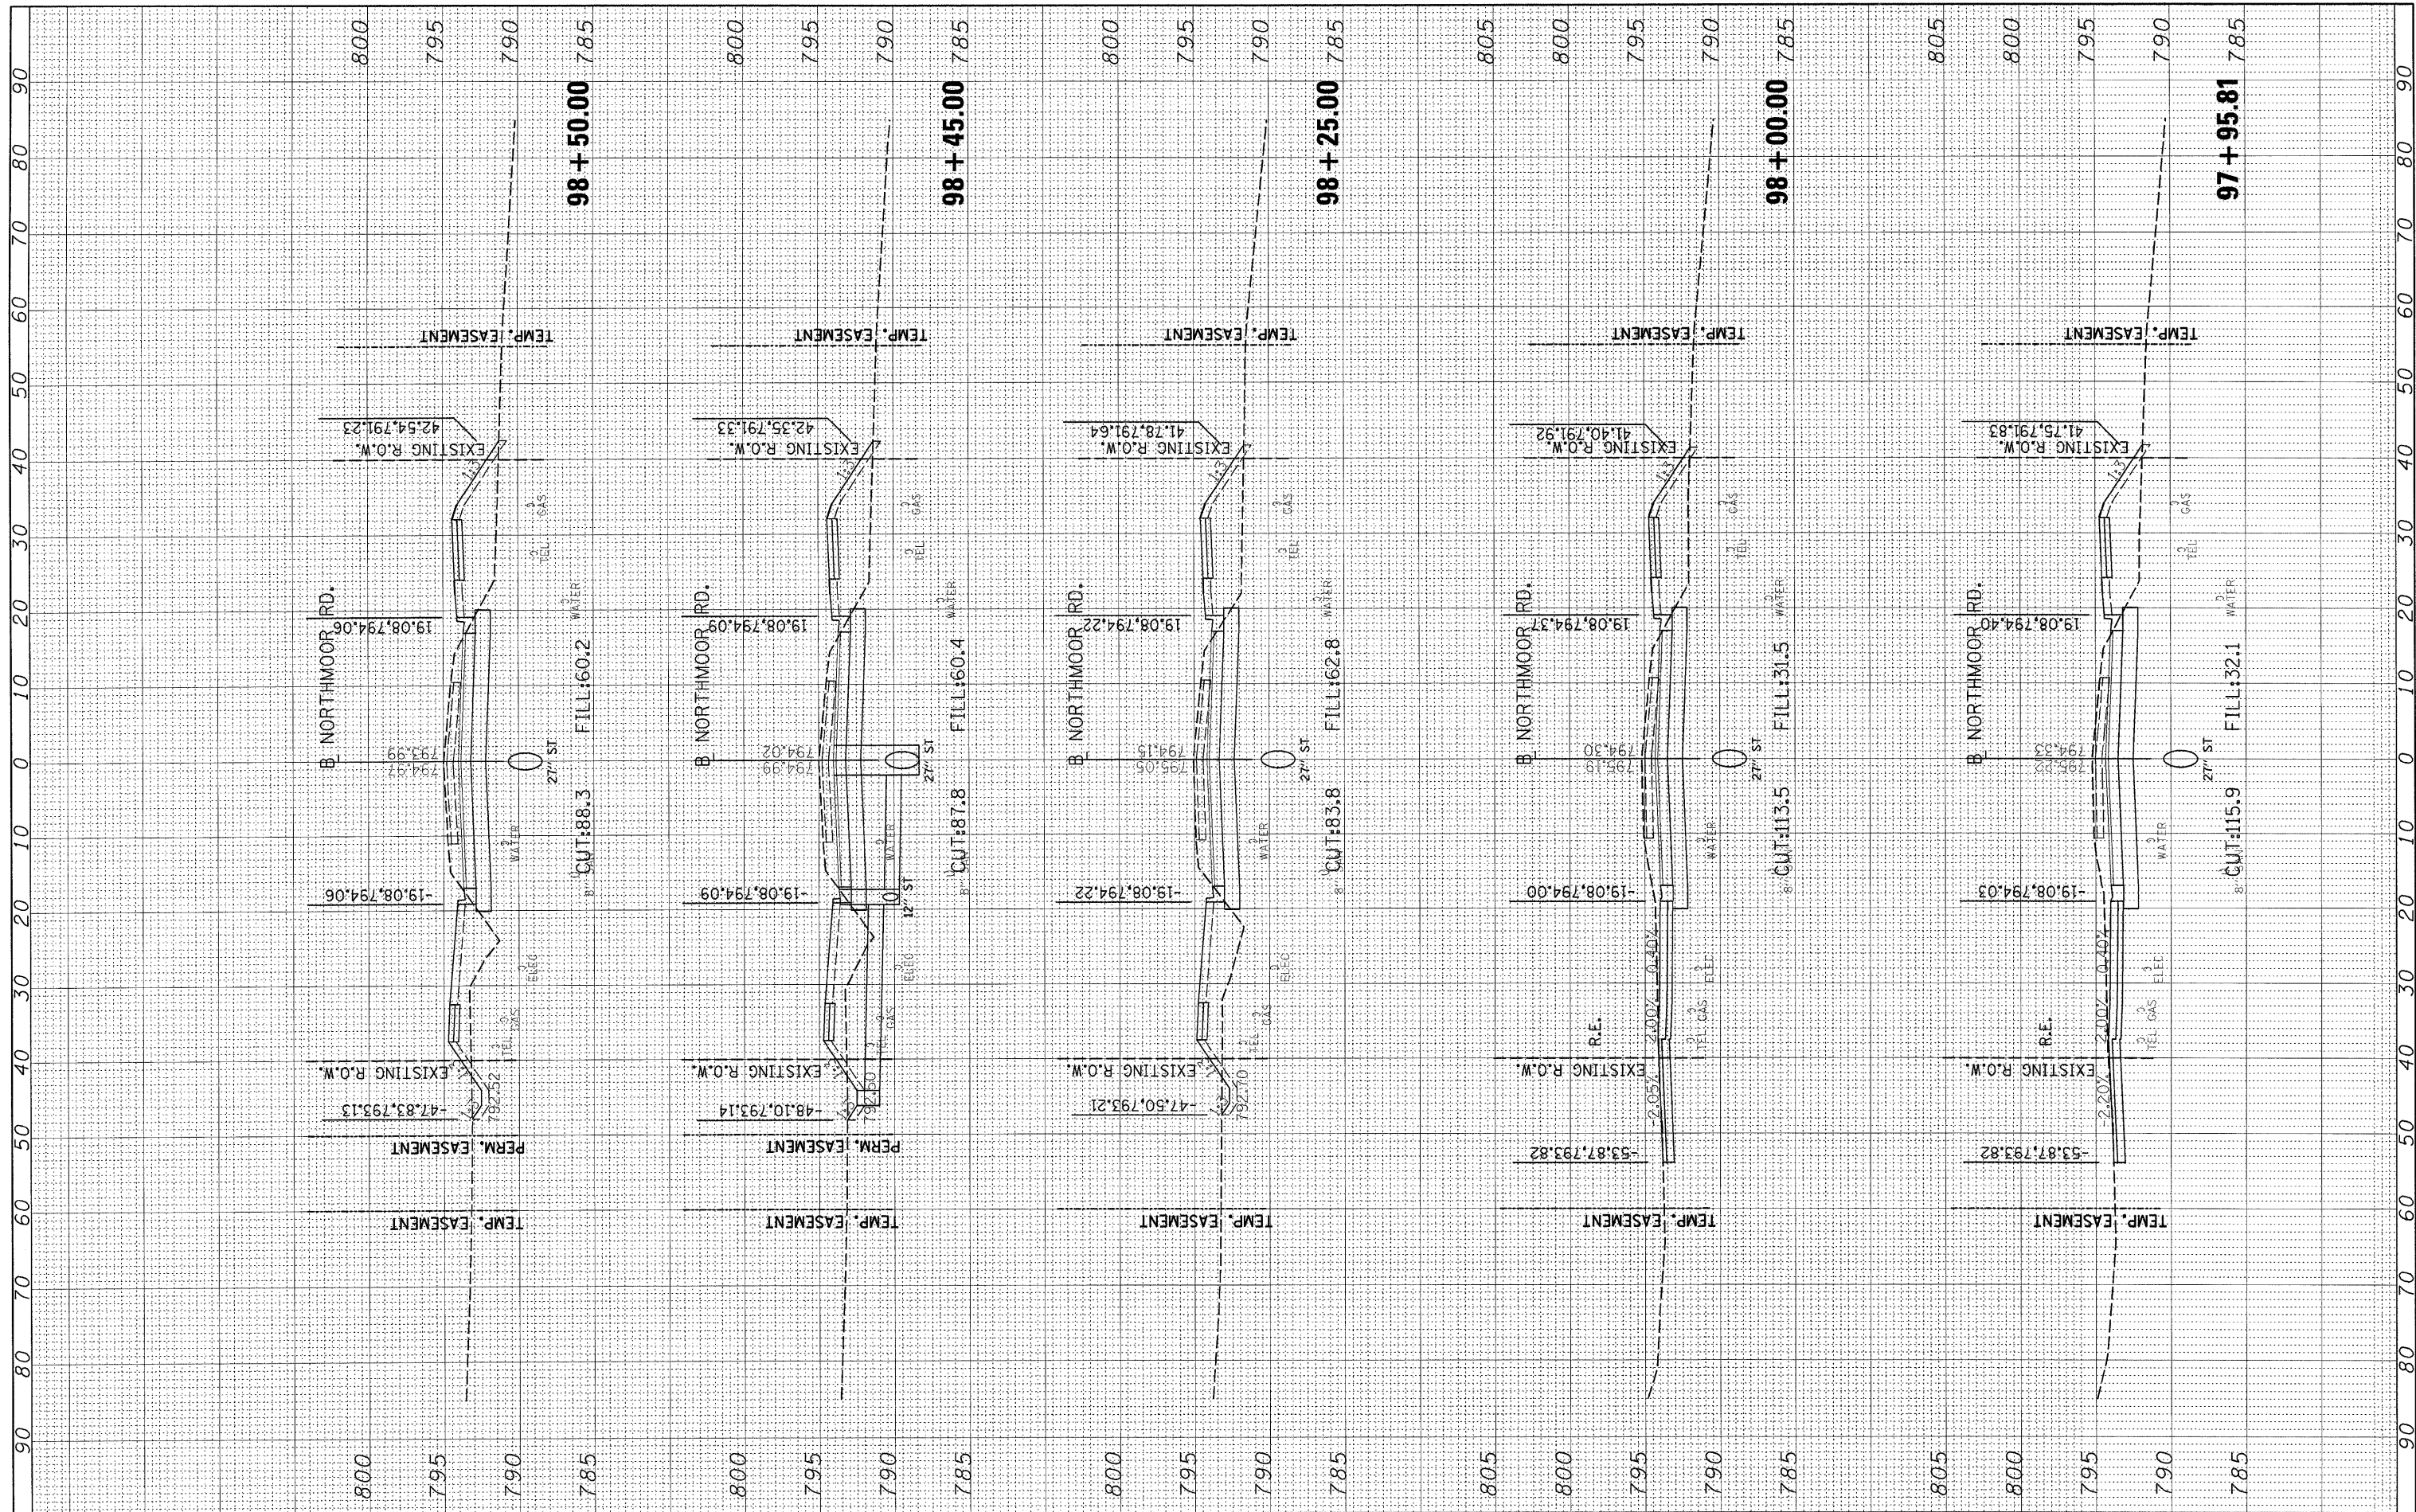

FILE NAME =	USER NAME = Ander00846	DESIGNED - MAD	REVISED -
I:\09Jobs\09L0227\NCADD\Road\Sheet\c-30\Inor.dgn		DRAWN - MAD	REVISED -
		CHECKED - MPB	REVISED -
		DATE - 10/16/09	REVISED -

**STATE OF ILLINOIS
DEPARTMENT OF TRANSPORTATION**

NORTHMOOR ROAD CROSS SECTIONS			
SCALE:	SHEET NO.	OF SHEETS	STA. 97+95.81 TO STA. 98+50.00

F.A. RTE. 6647	SECTION 08-00302-00-PV	COUNTY PEORIA	TOTAL SHEETS 85	SHEET NO. 68
	09-00047-01-PV		CONTRACT NO. 89526	
[ILLINOIS] FED. AID PROJECT ARA-M-5093(139)				