


FINAL SURVEY	SURVEYED	DATE
NOTE BOOK	PLOTTED	BY
NO.	TEMPLATE	
	AREAS CHECKED	

ORIGINAL SURVEY	SURVEYED	DATE
NOTE BOOK	PLOTTED	BY
NO.	TEMPLATE	
	AREAS CHECKED	

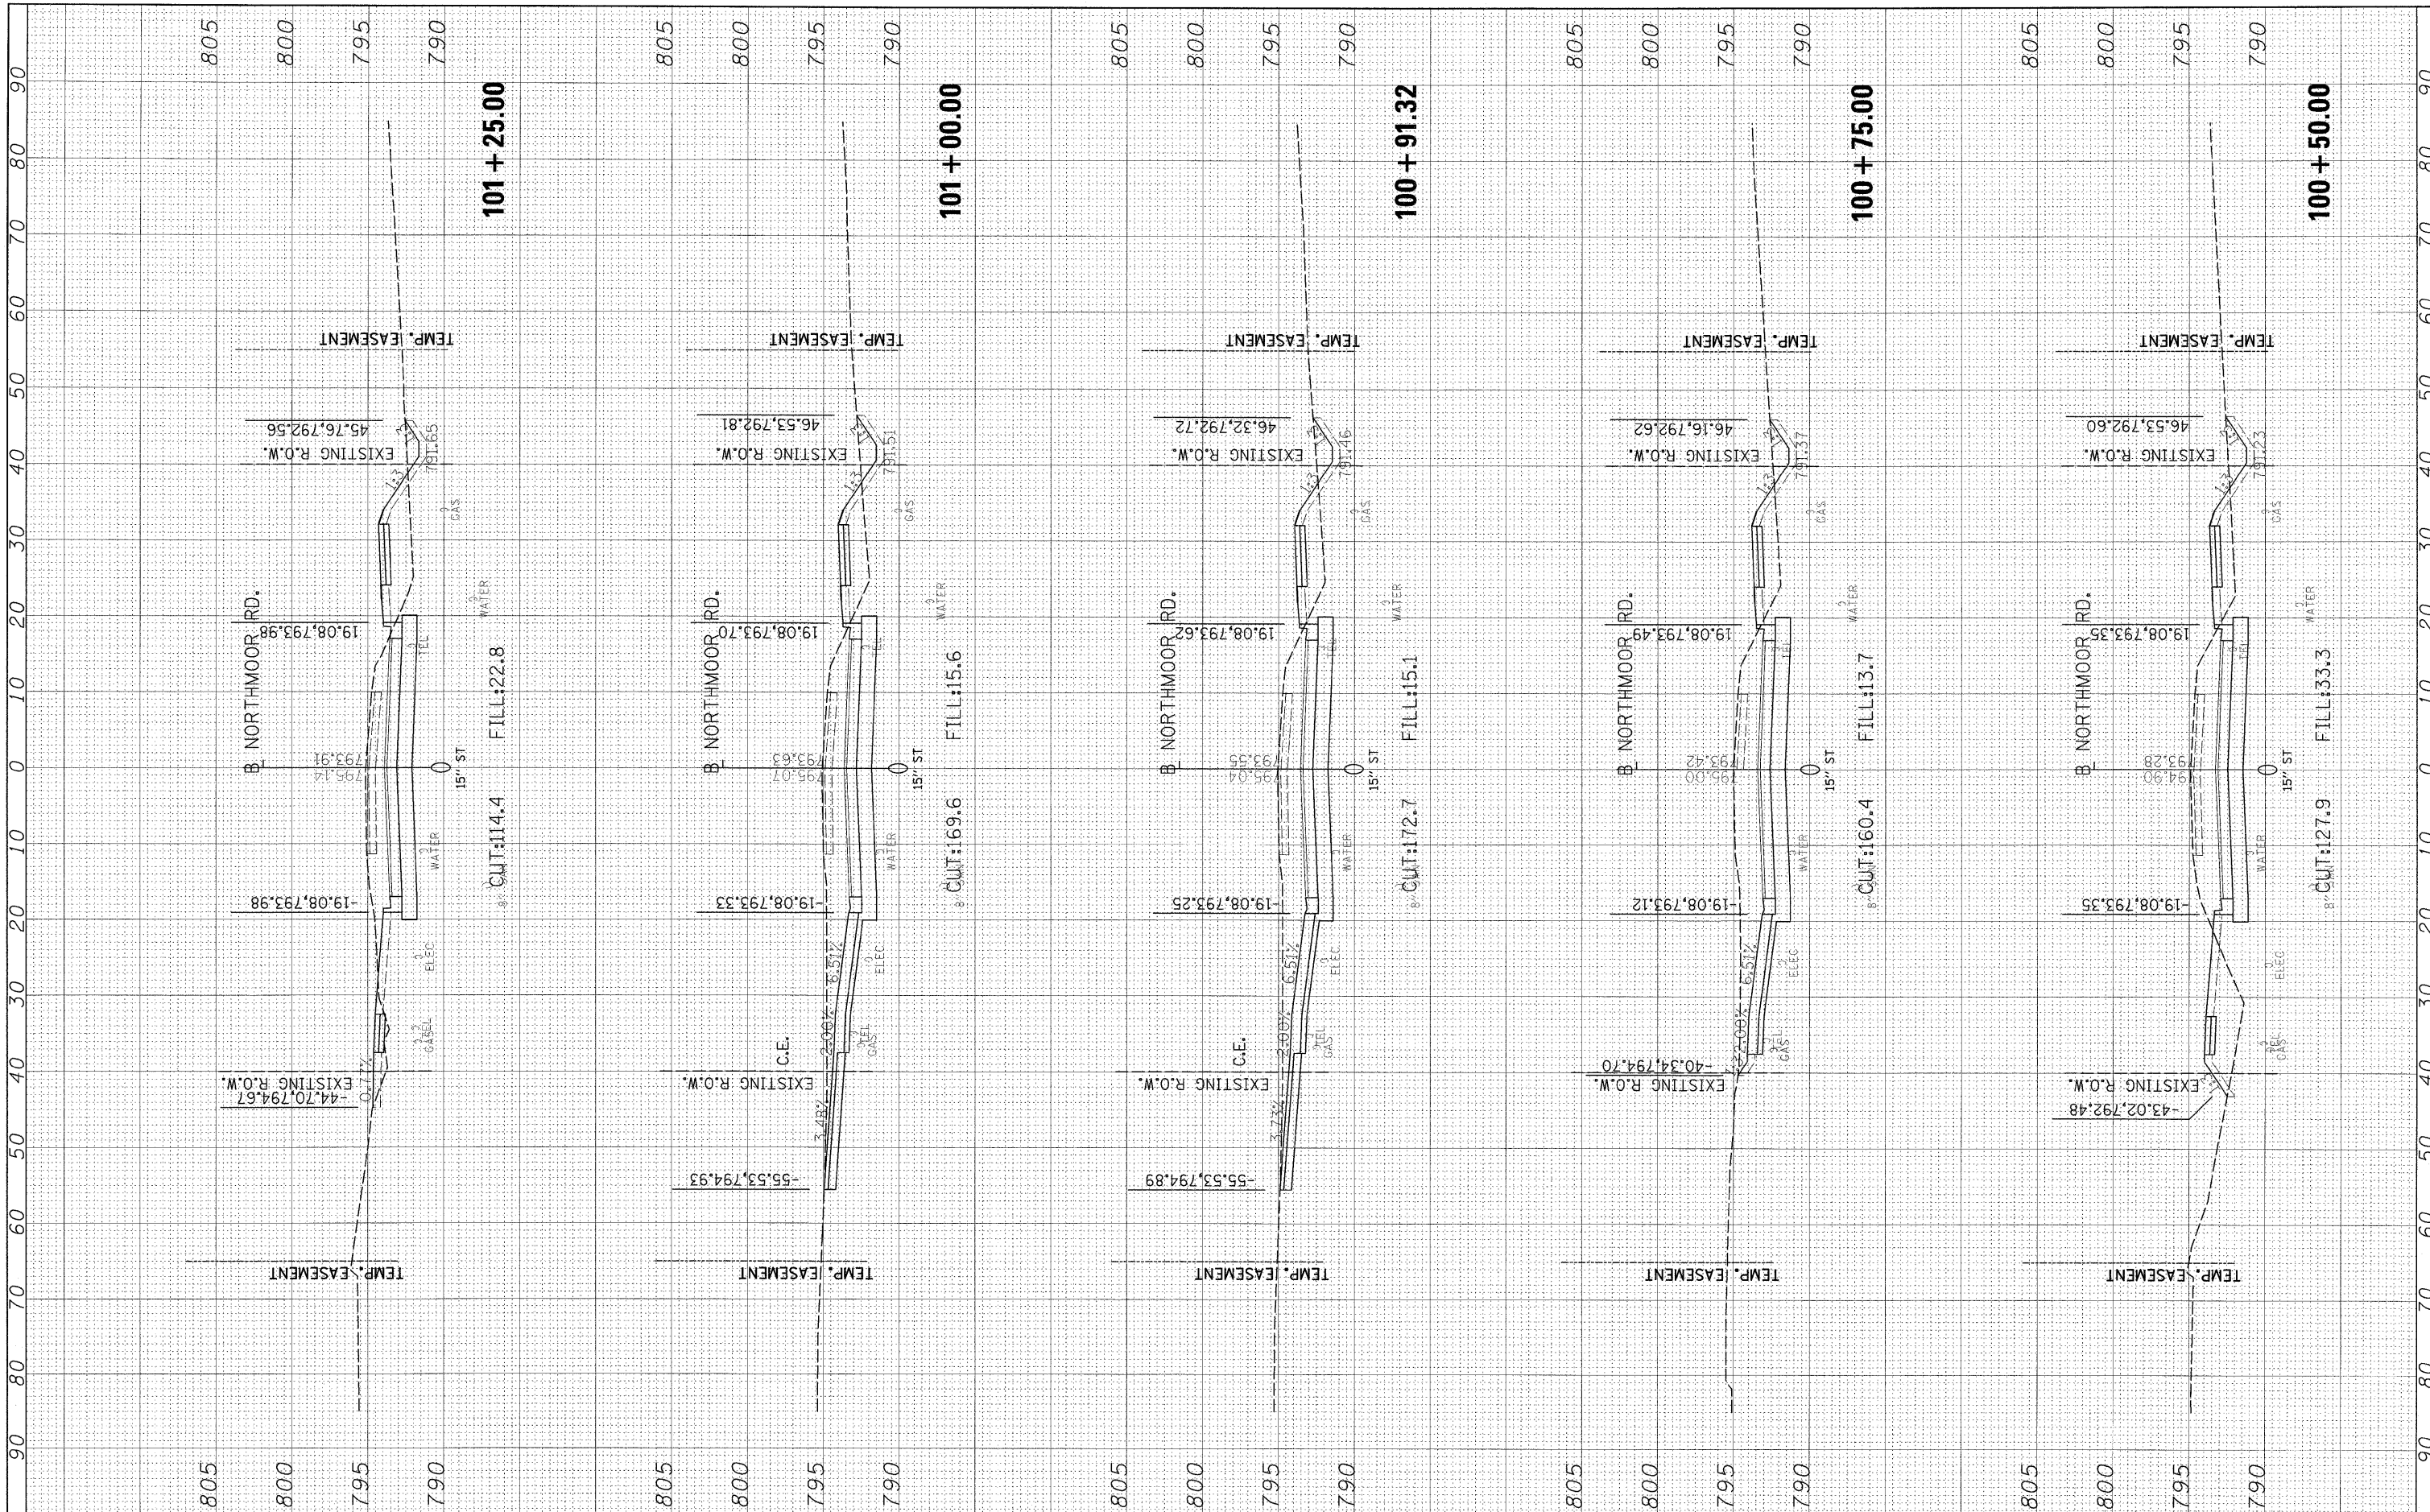

FILE NAME = I:\09\Jobs\09L00278\CADD\Road\Sheets\c-301nor.dgn  
 USER NAME = andr0846  
 PLOT SCALE = 18.0000' / 1" = 180.0000'  
 PLOT DATE = 11/05/2009

DESIGNED - MAD  
 DRAWN - MAD  
 CHECKED - MPB  
 DATE - 10/16/09

REVISED -  
 REVISED -  
 REVISED -  
 REVISED -

**STATE OF ILLINOIS  
 DEPARTMENT OF TRANSPORTATION**

**NORTHMOOR ROAD  
 CROSS SECTIONS**

SCALE: SHEET NO. OF SHEETS STA. 100+50.00 TO STA. 101+25.00

F.A. RTE.	SECTION	COUNTY	TOTAL SHEETS	SHEET NO.
6647	08-00302-00-PV	PEORIA	85	71
	09-00047-01-PV			
CONTRACT NO. 89526			ILLINOIS FED. AID PROJECT ARA-M-5093(139)	