


FINAL SURVEY	SURVEYED	BY	DATE
NOTE BOOK NO.	PLOTTED		
AREAS CHECKED	TEMPLATE		

ORIGINAL SURVEY	SURVEYED	BY	DATE
NOTE BOOK NO.	PLOTTED		
AREAS CHECKED	TEMPLATE		

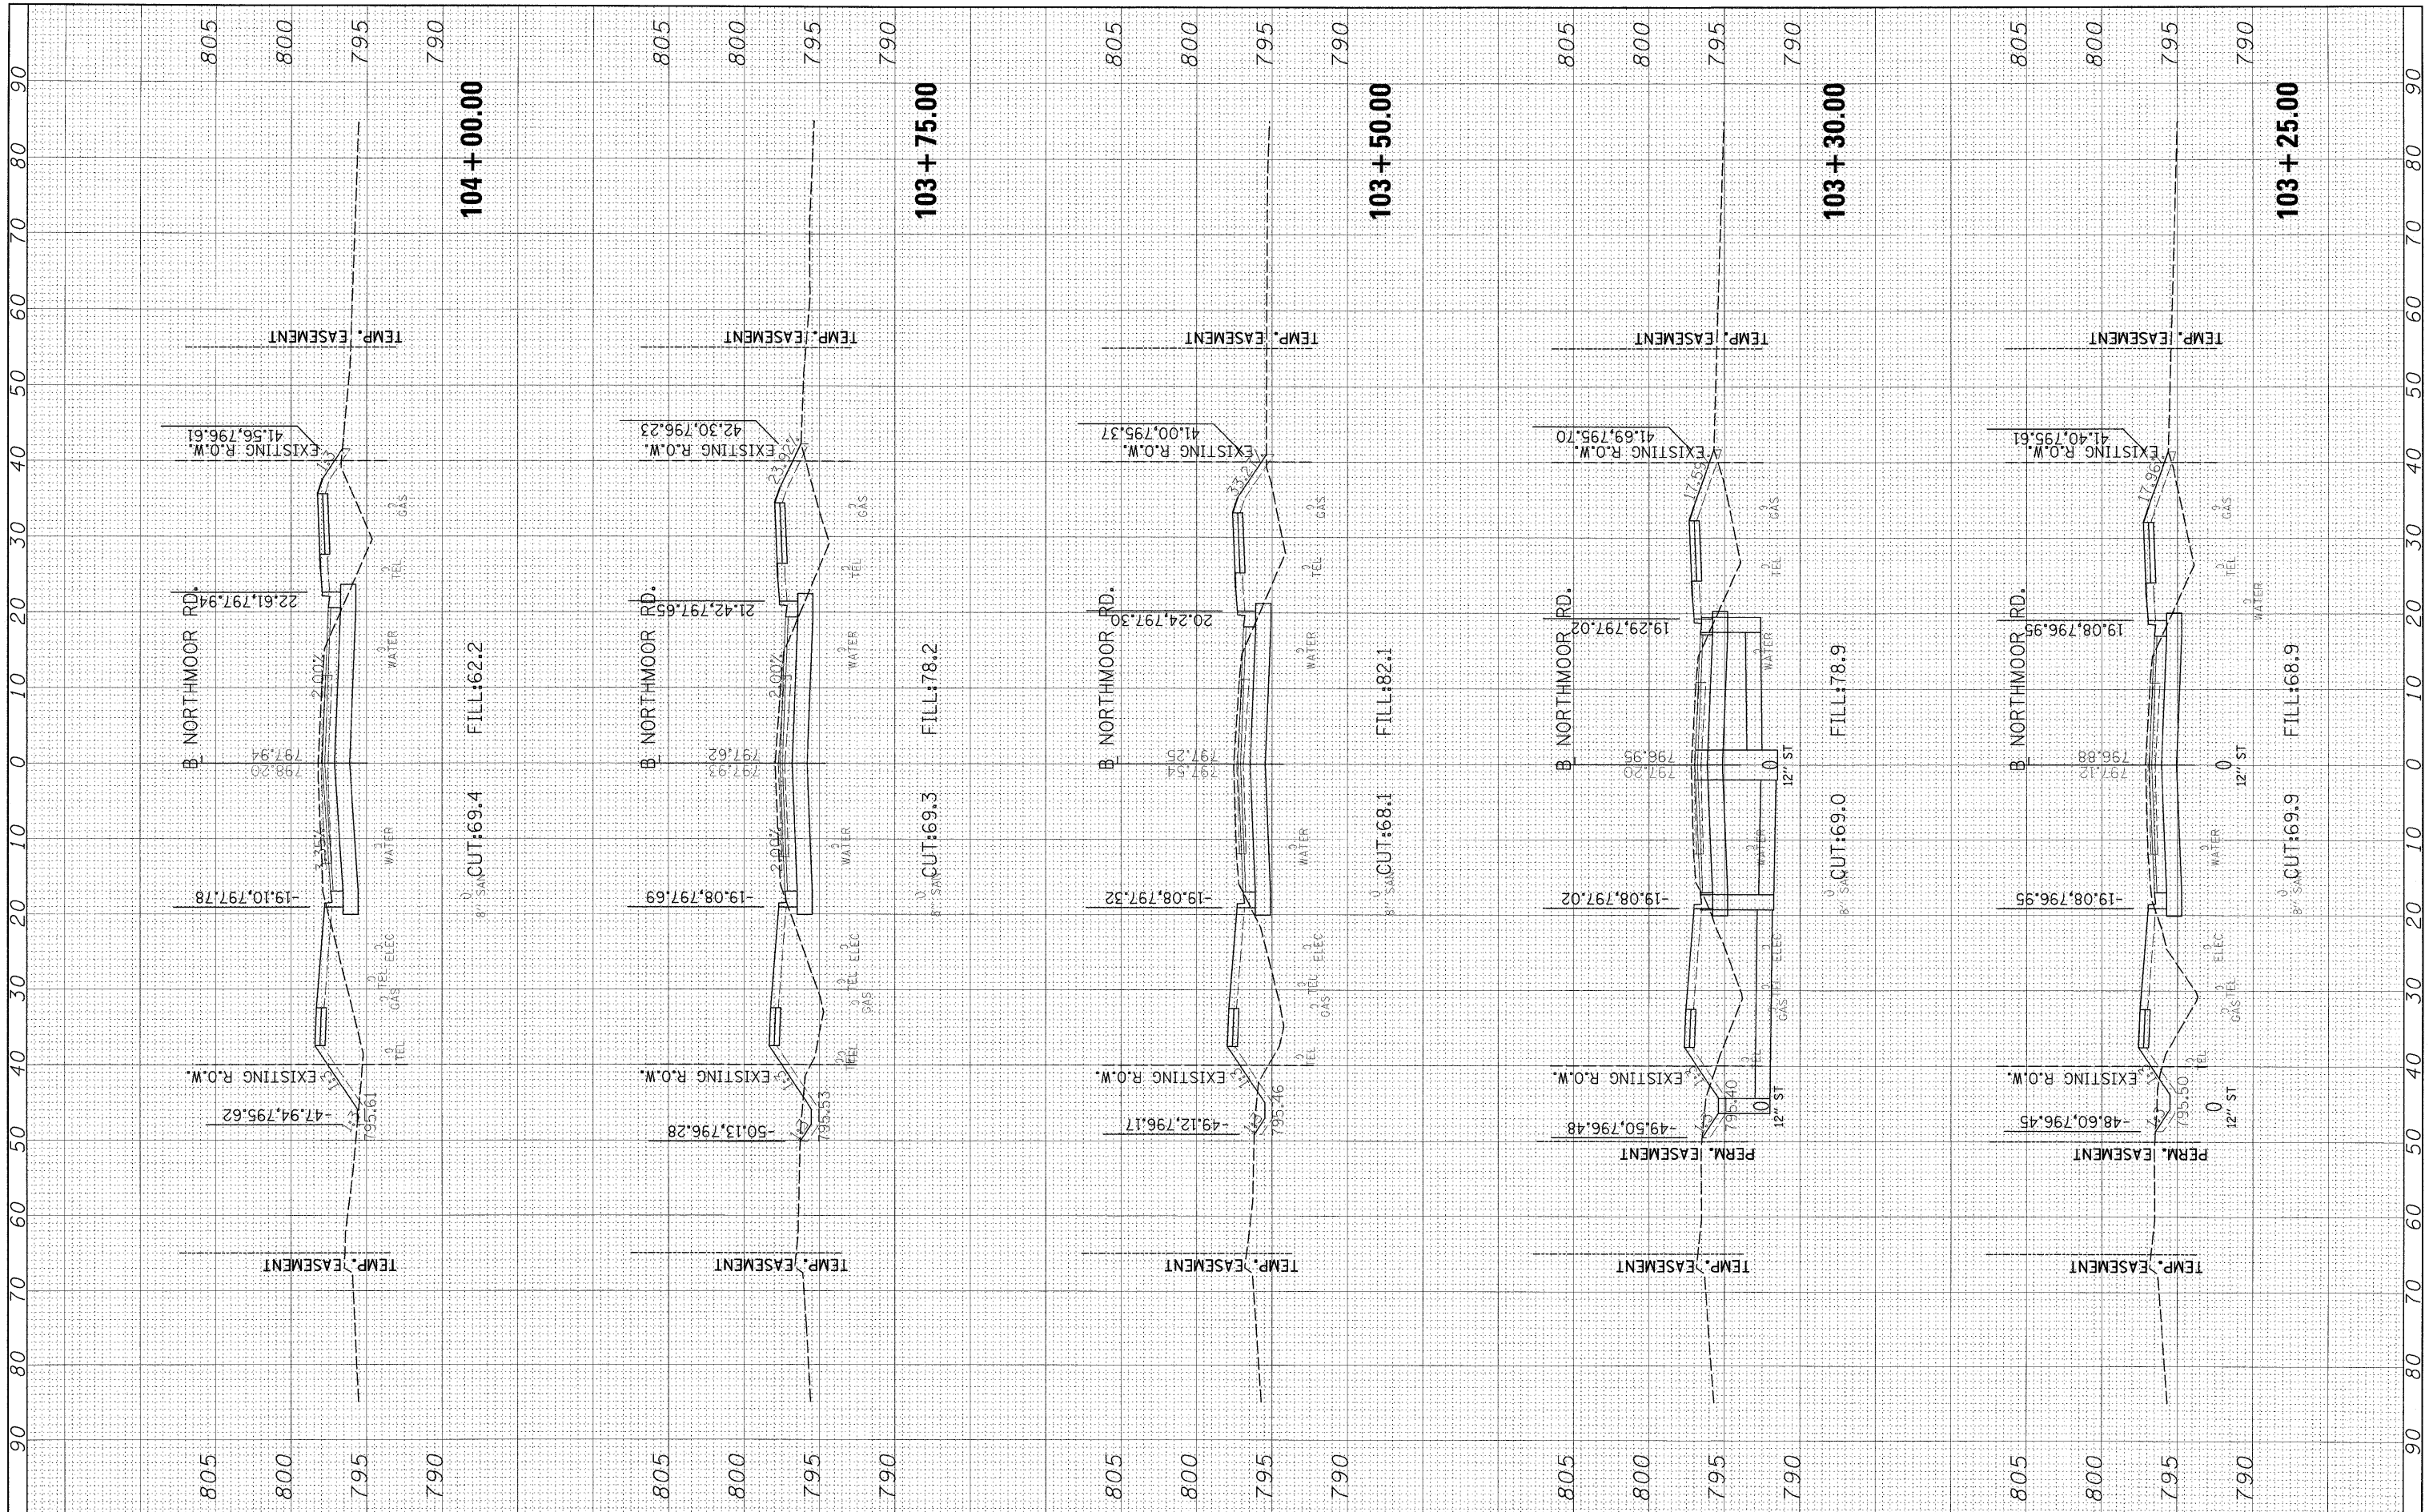

FILE NAME = I:\09Jobs\09L0027B\CADD\Road\Sheet\c-301nor.dgn
 USER NAME = Ander00946
 PLOT SCALE = 10.0000' / 1" PLOT DATE = 11/05/2009

DESIGNED - MAD	REVISD -
DRAWN - MAD	REVISD -
CHECKED - MPB	REVISD -
DATE - 10/16/09	REVISD -

**STATE OF ILLINOIS
 DEPARTMENT OF TRANSPORTATION**

**NORTHMOOR ROAD
 CROSS SECTIONS**

SCALE: SHEET NO. OF SHEETS STA. 103+25.00 TO STA. 104+00.00

F.A. RTE.	SECTION	COUNTY	TOTAL SHEETS	SHEET NO.
6647	08-00302-00-PV	PEORIA	85	74
	09-00047-01-PV			
ILLINOIS FED. AID PROJECT			CONTRACT NO. 89526	
			ARA-M-5093(139)	