


FINAL SURVEY	SURVEYED	BY	DATE
NOTE BOOK	PLOTTED		
AREAS CHECKED	TEMPLATE		
NO.	AREAS CHECKED		

ORIGINAL SURVEY	SURVEYED	BY	DATE
NOTE BOOK	PLOTTED		
AREAS CHECKED	TEMPLATE		
NO.	AREAS CHECKED		

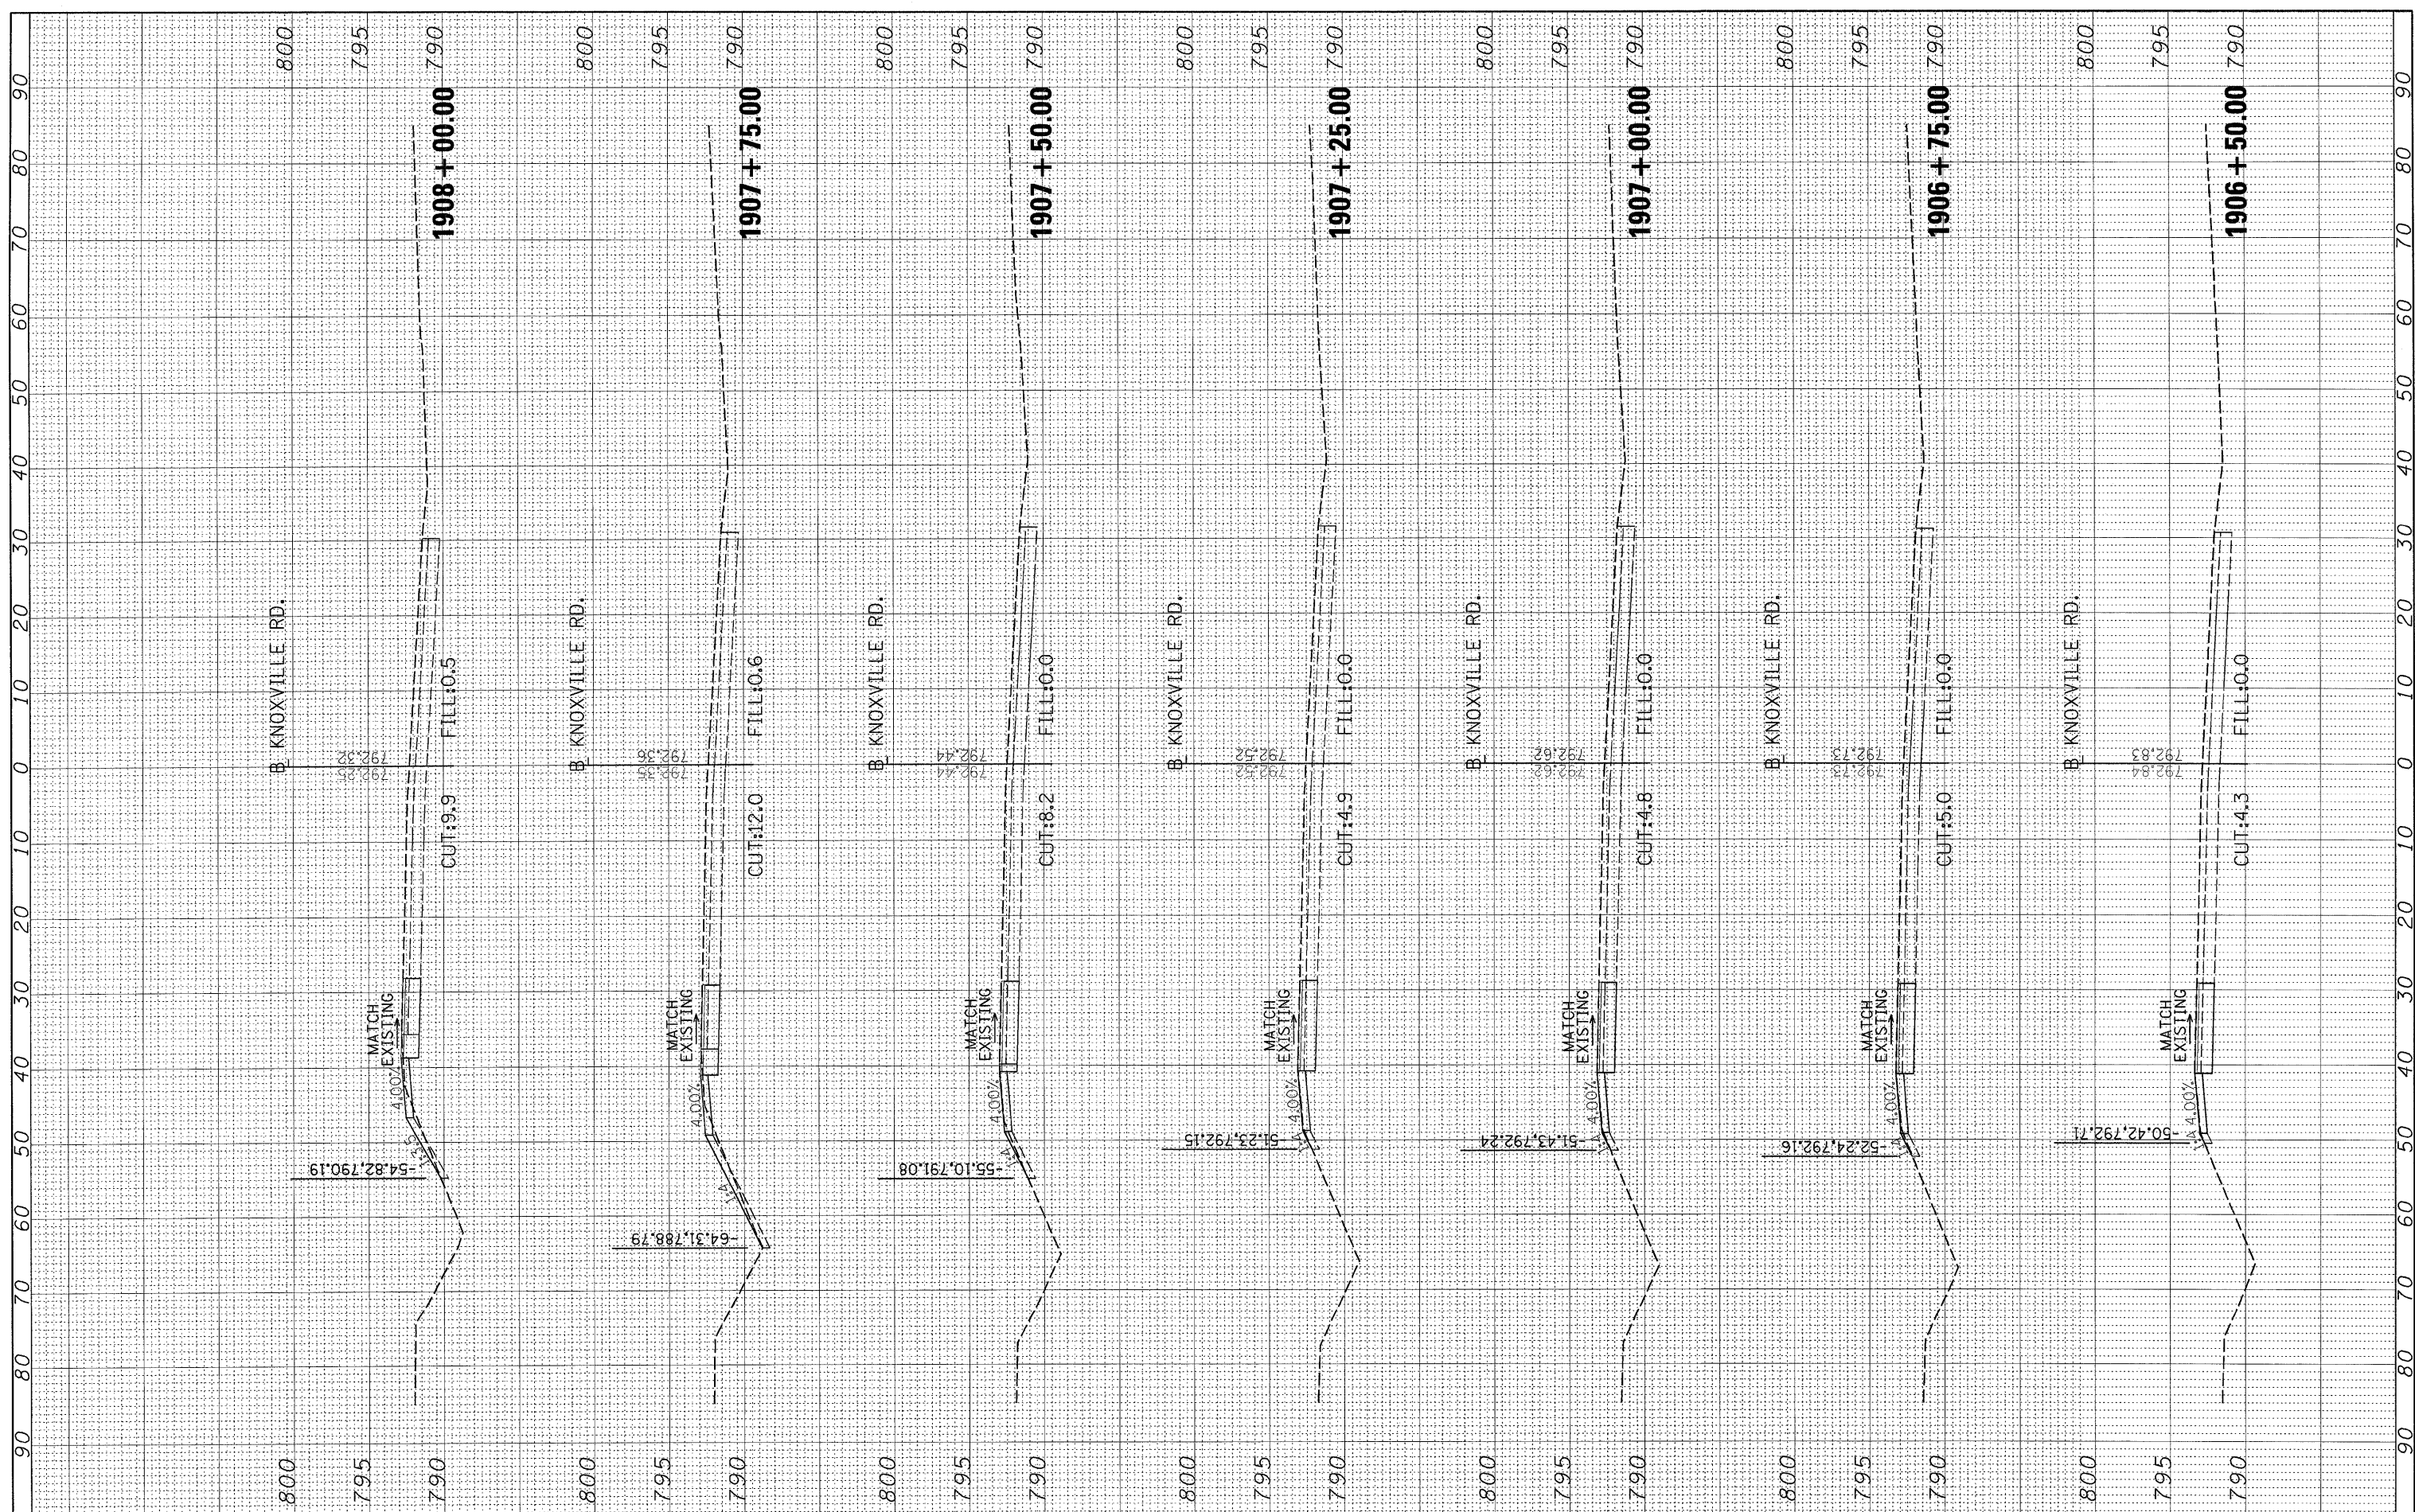

FILE NAME = I:\09Jobs\09L00276\CADD\Road\Sheet\c-301knv.dgn

USER NAME = Ander00846
 PLOT SCALE = 10.0000' / in.
 PLOT DATE = 10/16/2009

DESIGNED - MAD
 DRAWN - MAD
 CHECKED - MPB
 DATE - 10/16/09

REVISED -
 REVISED -
 REVISED -
 REVISED -

**STATE OF ILLINOIS
 DEPARTMENT OF TRANSPORTATION**

SCALE: SHEET NO. OF SHEETS STA. 1906+50.00 TO STA. 1908+00.00

**KNOXVILLE AVENUE
 CROSS SECTIONS**

F.A. RTE.	SECTION	COUNTY	TOTAL SHEETS	SHEET NO.
6647	08-00302-00-PV	PEORIA	85	77
09-00047-01-PV			CONTRACT NO. 89526	
ILLINOIS FED. AID PROJECT ARA-M-5093(139)				