


FINAL SURVEY	SURVEYED	BY	DATE
NOTE BOOK	PLOTTED		
No.	AREAS CHECKED		

ORIGINAL SURVEY	SURVEYED	BY	DATE
NOTE BOOK	PLOTTED		
No.	AREAS CHECKED		

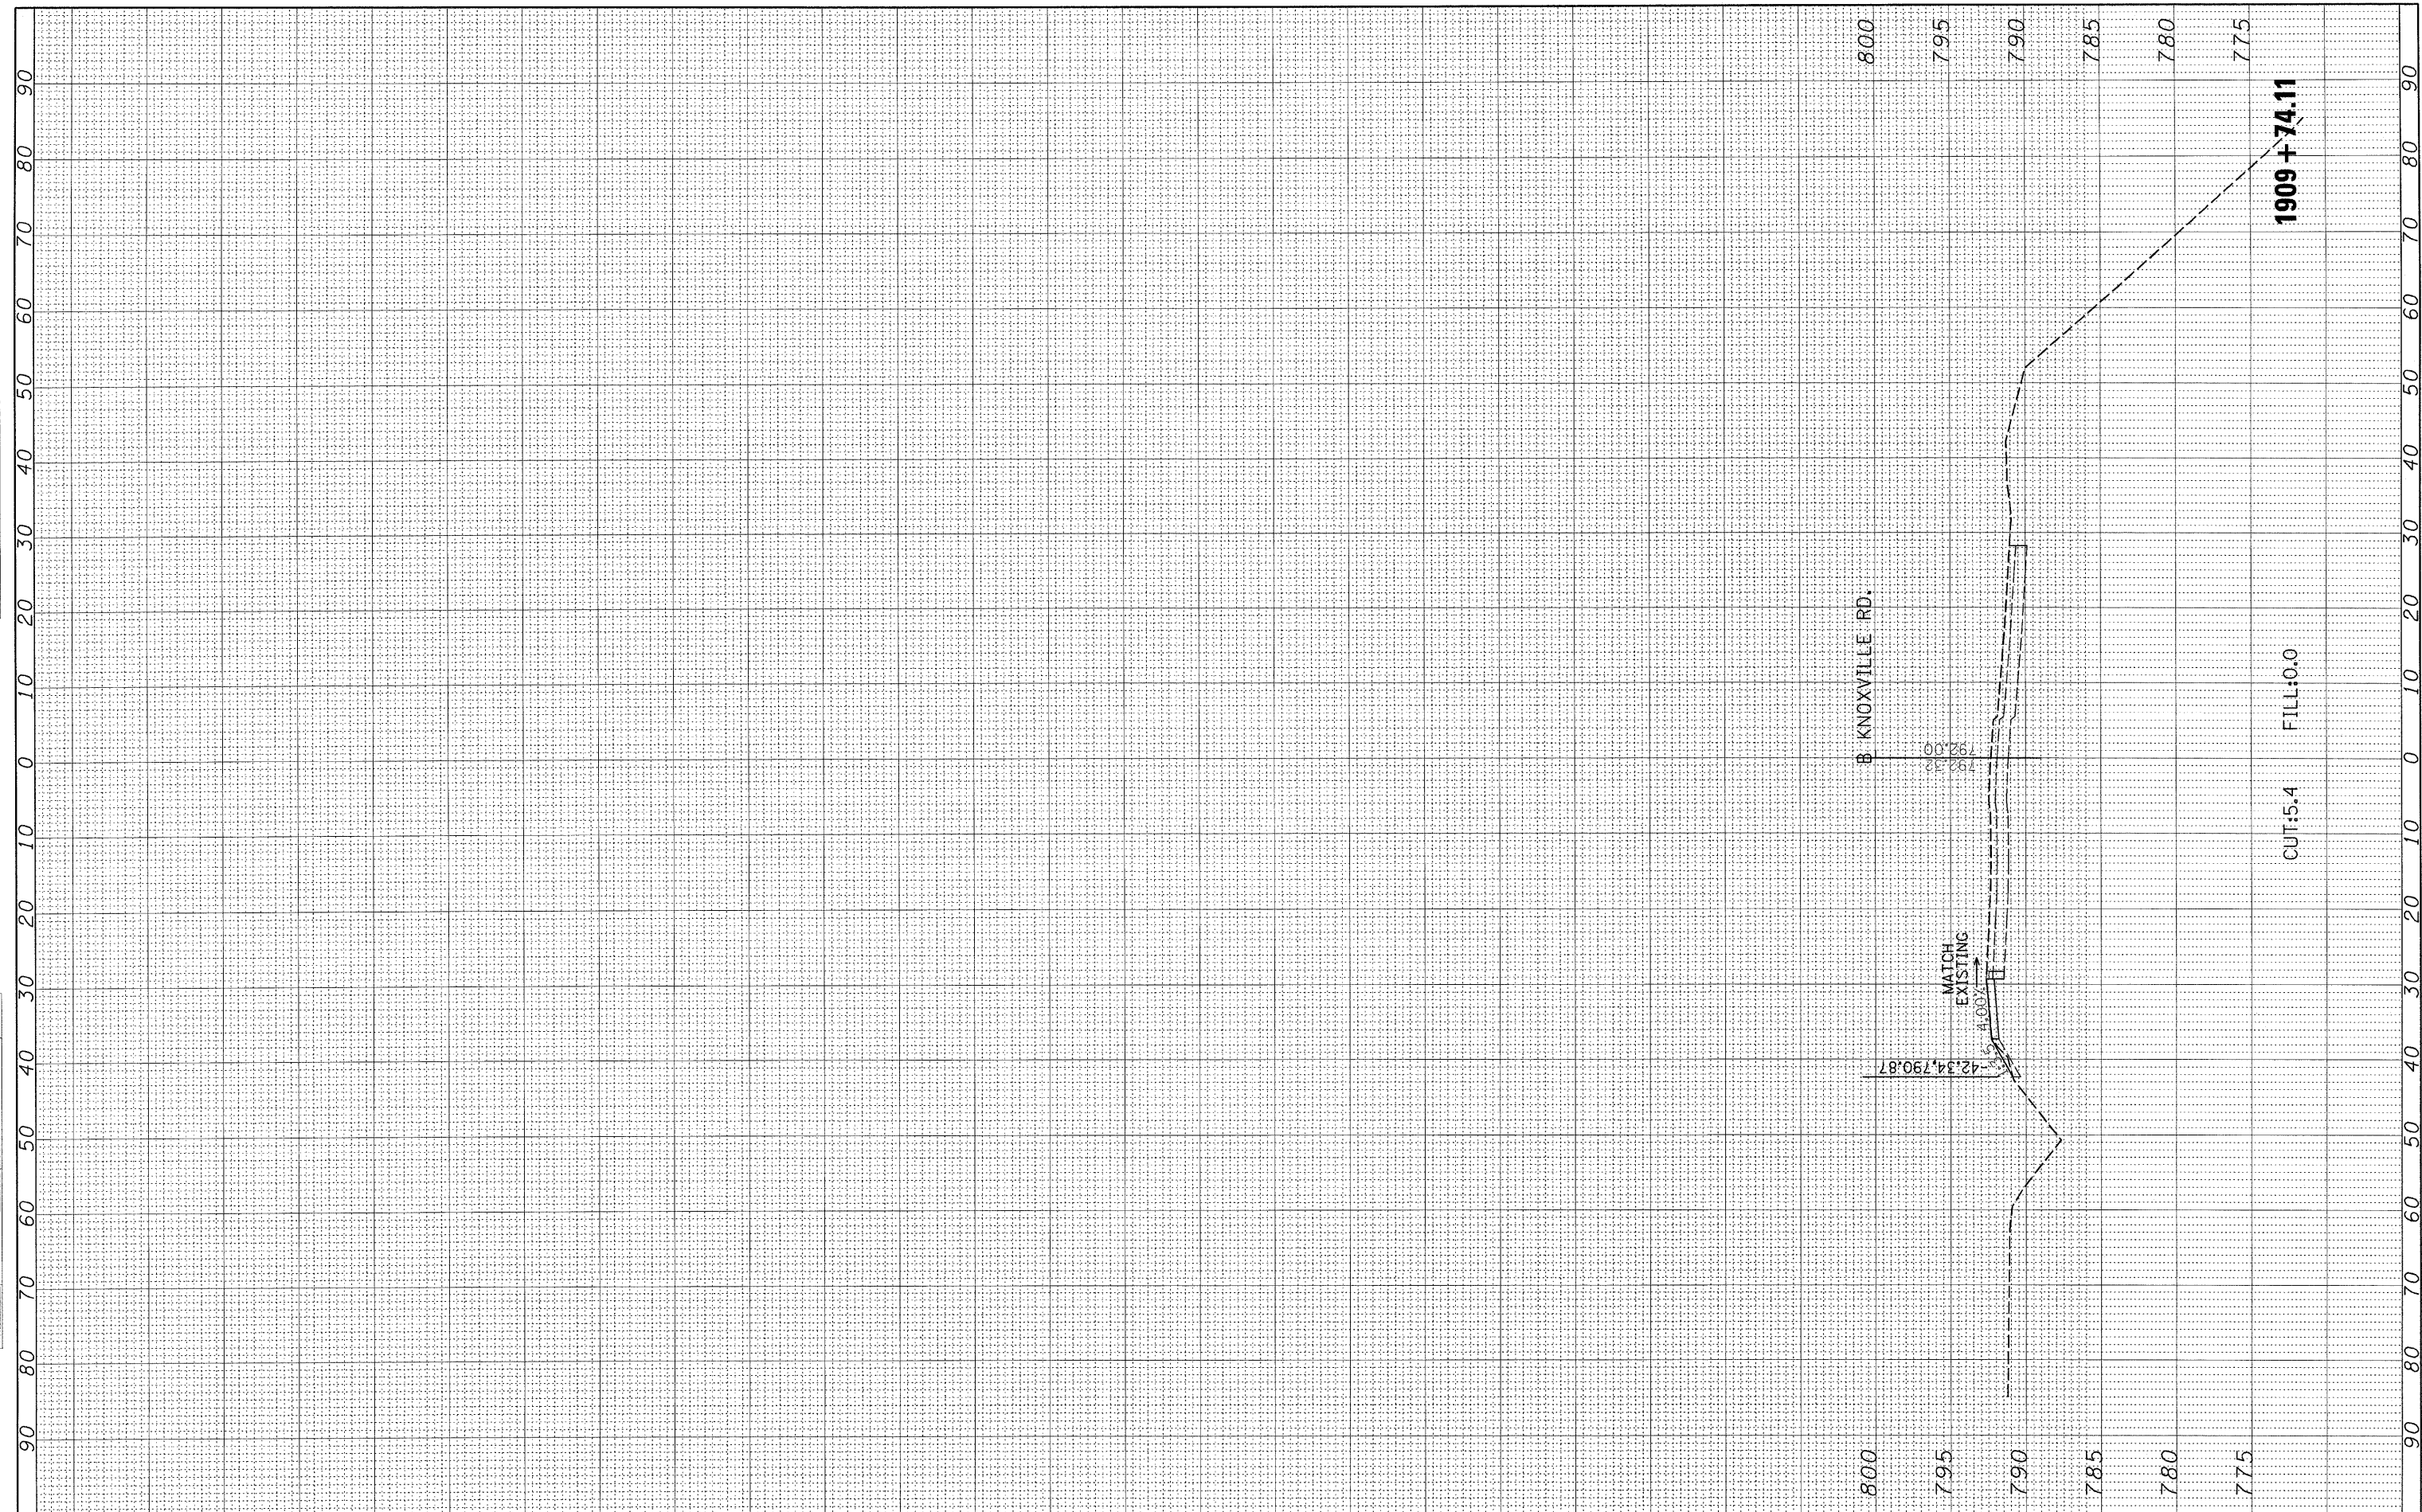

FILE NAME = i:\09Jobs\09L0027B\CADD\Road\Sheet\c-301knx.dgn

USER NAME = Ande-00846  
 PLOT SCALE = 10.0000' / 1"  
 PLOT DATE = 10/16/2009

DESIGNED - MAD  
 DRAWN - MAD  
 CHECKED - MPB  
 DATE - 10/16/09

REVISED -  
 REVISED -  
 REVISED -  
 REVISED -

**STATE OF ILLINOIS  
 DEPARTMENT OF TRANSPORTATION**

**KNOXVILLE AVENUE  
 CROSS SECTIONS**

SCALE: SHEET NO. OF SHEETS STA. 1909+74.11 TO STA. 1909+74.11

F.A. RTE. 6647	SECTION 08-00302-00-PV	COUNTY PEORIA	TOTAL SHEETS 85	SHEET NO. 79
09-0047-01-PV			CONTRACT NO. 89526	
ILLINOIS FED. AID PROJECT ARA-M-5093(139)				