


FINAL SURVEY NO.	BY	DATE
SURVEYED		
PLOTTED		
TEMPLATE		
NOTE BOOK		
AREAS CHECKED		

ORIGINAL SURVEY NO.	BY	DATE
SURVEYED		
PLOTTED		
TEMPLATE		
NOTE BOOK		
AREAS CHECKED		

GREENE & BRADFORD, INC.
 CONSULTING ENGINEERS
 1000 W. 10th Street, Suite 100
 Oklahoma City, Oklahoma 73106
 (405) 241-1111

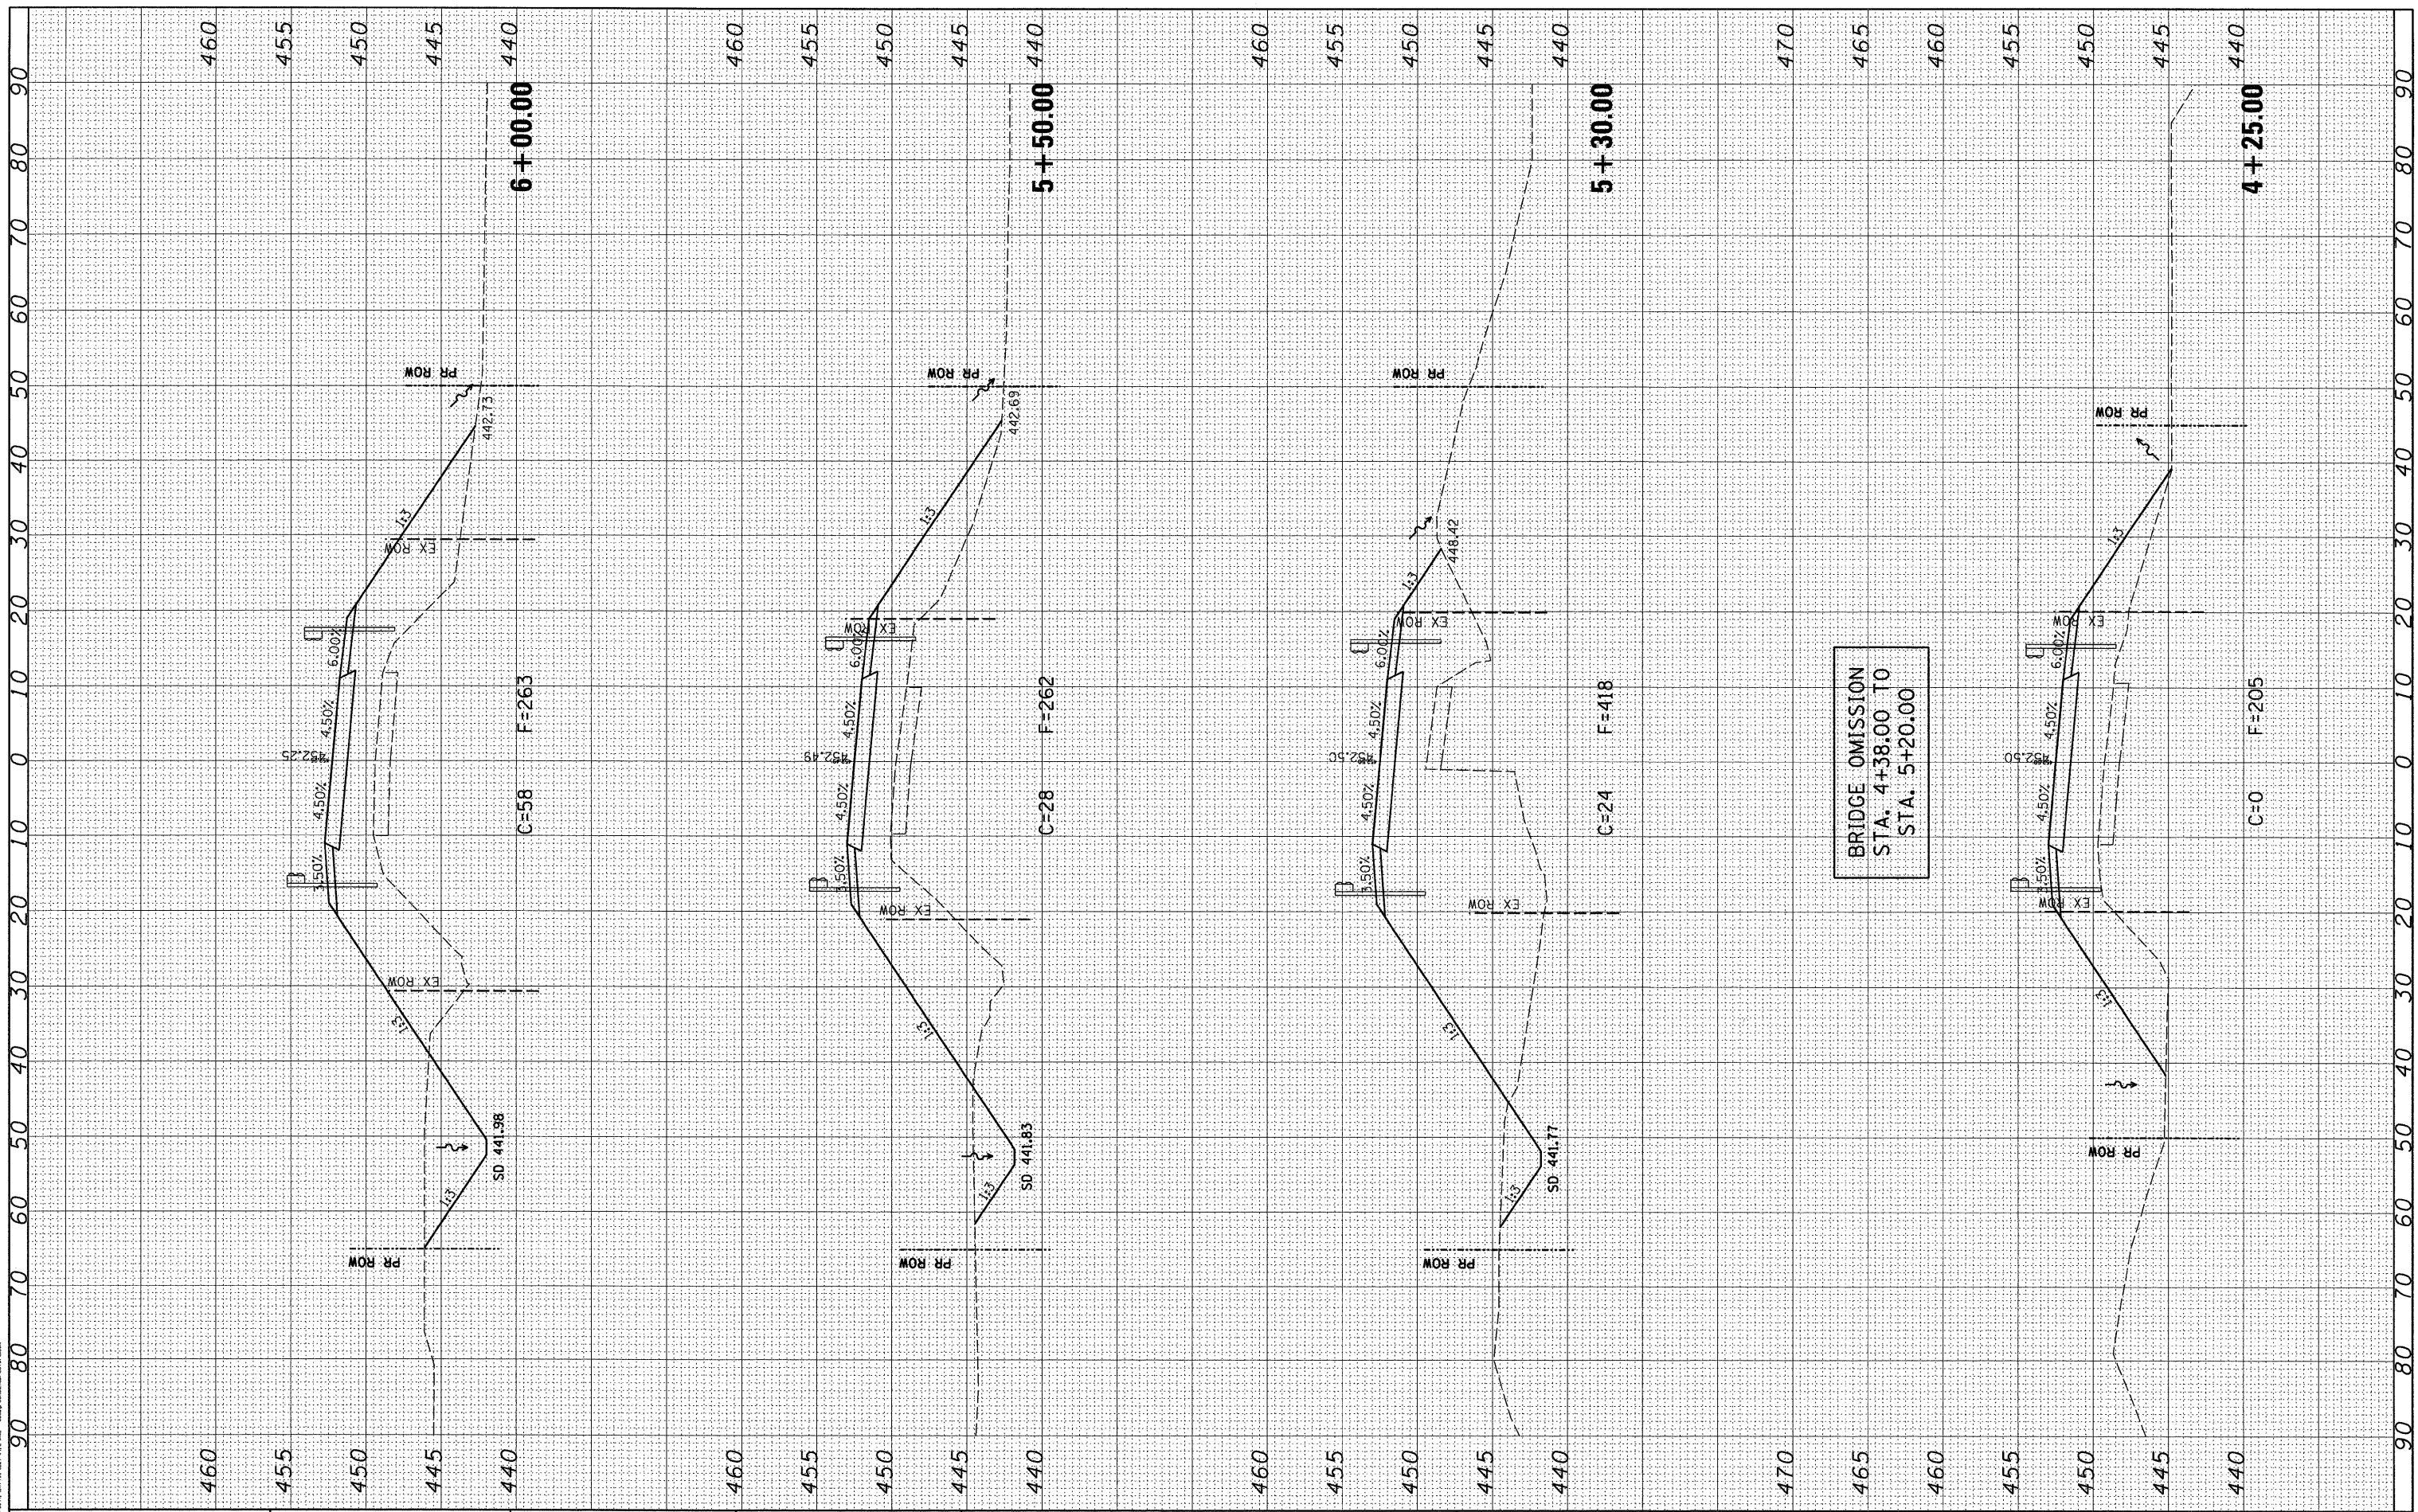

BRIDGE OMISSION
 STA. 4+38.00 TO
 STA. 5+20.00

FILE NAME = J:\07258\CADD\CADsheets\07258-aht-xssht.dgn
 G&B PROJECT: 07258
 PLOT DRIVER = V8_TDS700_PS_LOCAL_IDOT.pltcf

USER NAME = frankv	DESIGNED - WCB	REVISIONS
PLOT SCALE = 10.0000' / 1"	DRAWN - MDS	REVISIONS
PLOT DATE = 9/18/2009	CHECKED - WCB	REVISIONS
	DATE - 7/14/09	REVISIONS

**STATE OF ILLINOIS
 DEPARTMENT OF TRANSPORTATION**

FAS 454 - CROSS SECTIONS	
SCALE: 1" = 10'	SHEET NO. 3 OF 5 SHEETS
STA. 4+25.00 TO STA. 6+00.00	

F.A.S. RTE. 454	SECTION 04-00070-00-BR	COUNTY SCHUYLER	TOTAL SHEETS 30	SHEET NO. 28
CONTRACT NO. 93499				
FED. ROAD DIST. NO.	ILLINOIS FED. AID PROJECT	BRS-0454103		