


FINAL SURVEY	SURVEYED	BY	DATE
NOTE BOOK	PLOTTED		
NO.	TEMPLATE		
	AREAS CHECKED		

ORIGINAL SURVEY	SURVEYED	BY	DATE
NOTE BOOK	PLOTTED		
NO.	TEMPLATE		
	AREAS CHECKED		

GREENE & BRAUNFORD, INC.  
 1000 N. W. 10th St., Ft. Lauderdale, FL 33304  
 (954) 525-1100

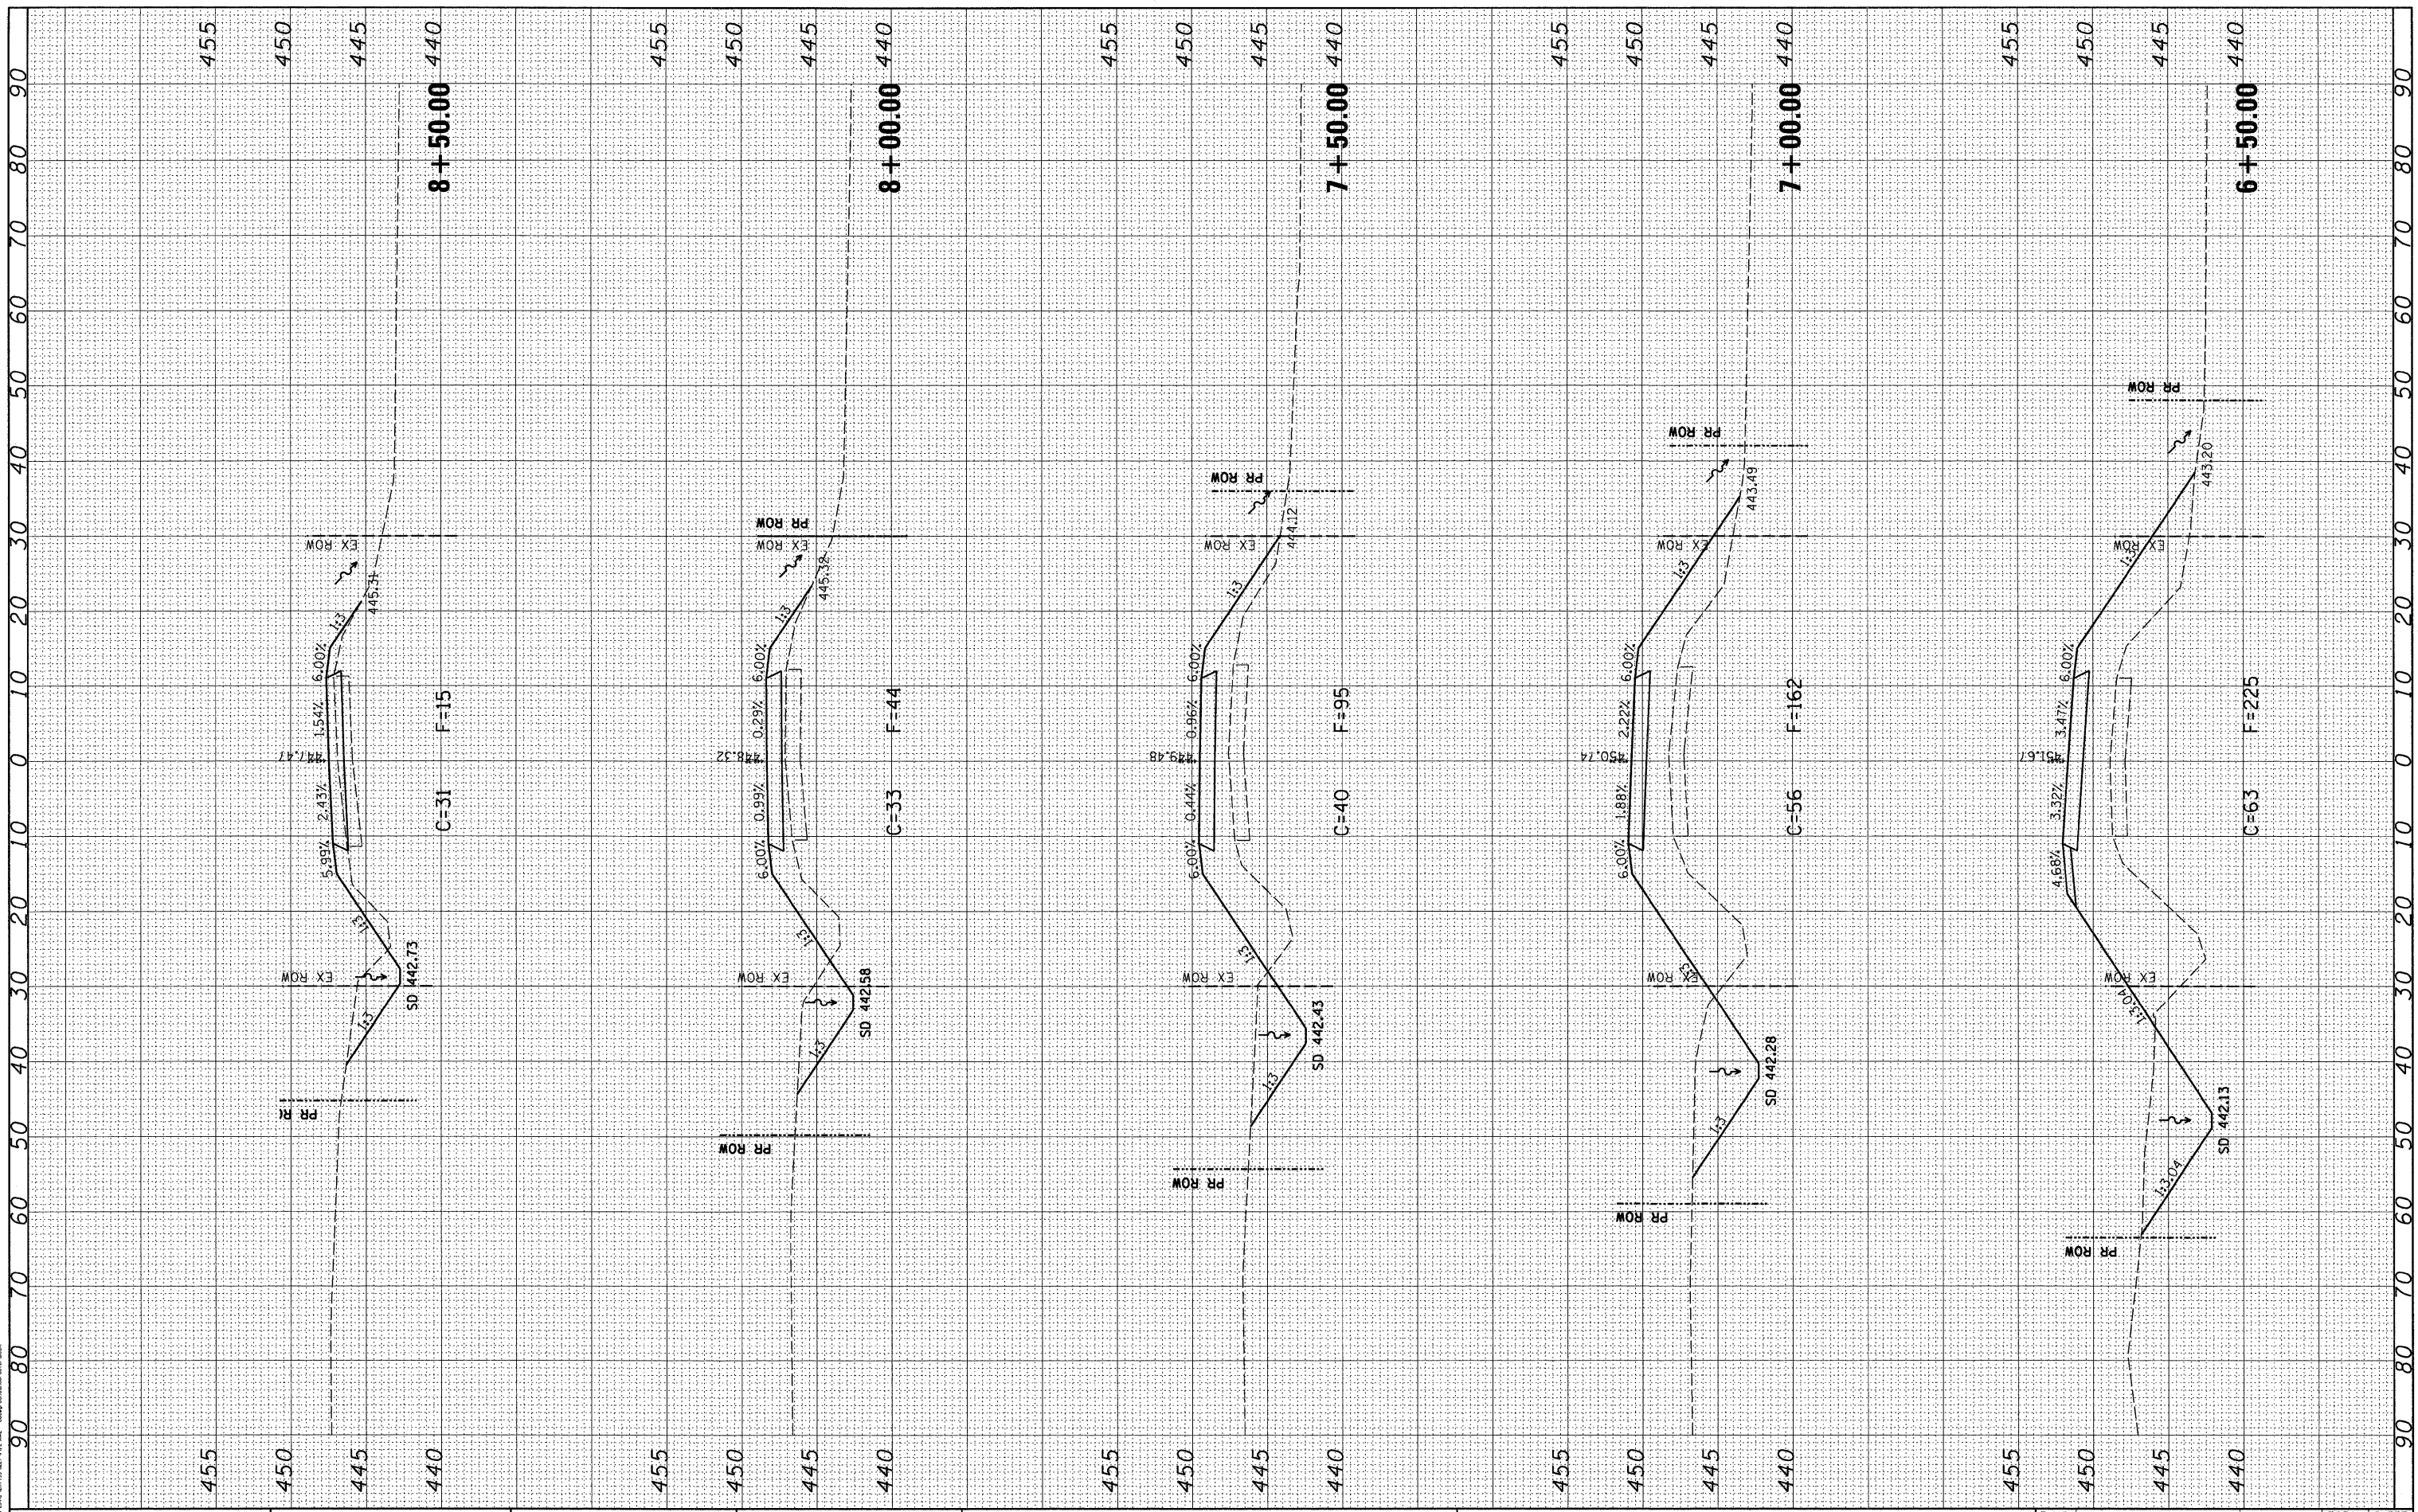

FILE NAME = J:\07258\CADD\CADsheets\07258-sht-ssht.dgn  
 USER NAME = Frankv  
 G&B PROJECT: 07258  
 PLOT DRIVER = VB1\_TDS720\_PS\_LOCAL\_IDOT.pltcf

DESIGNED - WCB	REVISED -
DRAWN - MDS	REVISED -
CHECKED - WCB	REVISED -
DATE - 7/14/09	REVISED -

**STATE OF ILLINOIS  
 DEPARTMENT OF TRANSPORTATION**

**FAS 454 - CROSS SECTIONS**

SCALE: 1" = 10'    SHEET NO. 4 OF 5 SHEETS    STA. 6+50.00 TO STA. 8+50.00

F.A.S. RTE.	SECTION	COUNTY	TOTAL SHEETS	SHEET NO.
454	04-00070-00-BR	SCHUYLER	30	29
CONTRACT NO. 03499				
FED. ROAD DIST. NO. ILLINOIS FED. AID PROJECT BRS-0454103				