


FINAL SURVEY NO.	SURVEYED	BY	DATE
NOTE BOOK NO.	PLOTTED		
	TEMPLATE		
	AREAS CHECKED		

ORIGINAL SURVEY NO.	SURVEYED	BY	DATE
NOTE BOOK NO.	PLOTTED		
	TEMPLATE		
	AREAS CHECKED		

GREENE & BRADFORD, INC.
 CONSULTING ENGINEERS
 1000 N. WASHINGTON ST., SUITE 200
 DECATUR, IL 62521
 PHONE: 618-281-1111 FAX: 618-281-1112

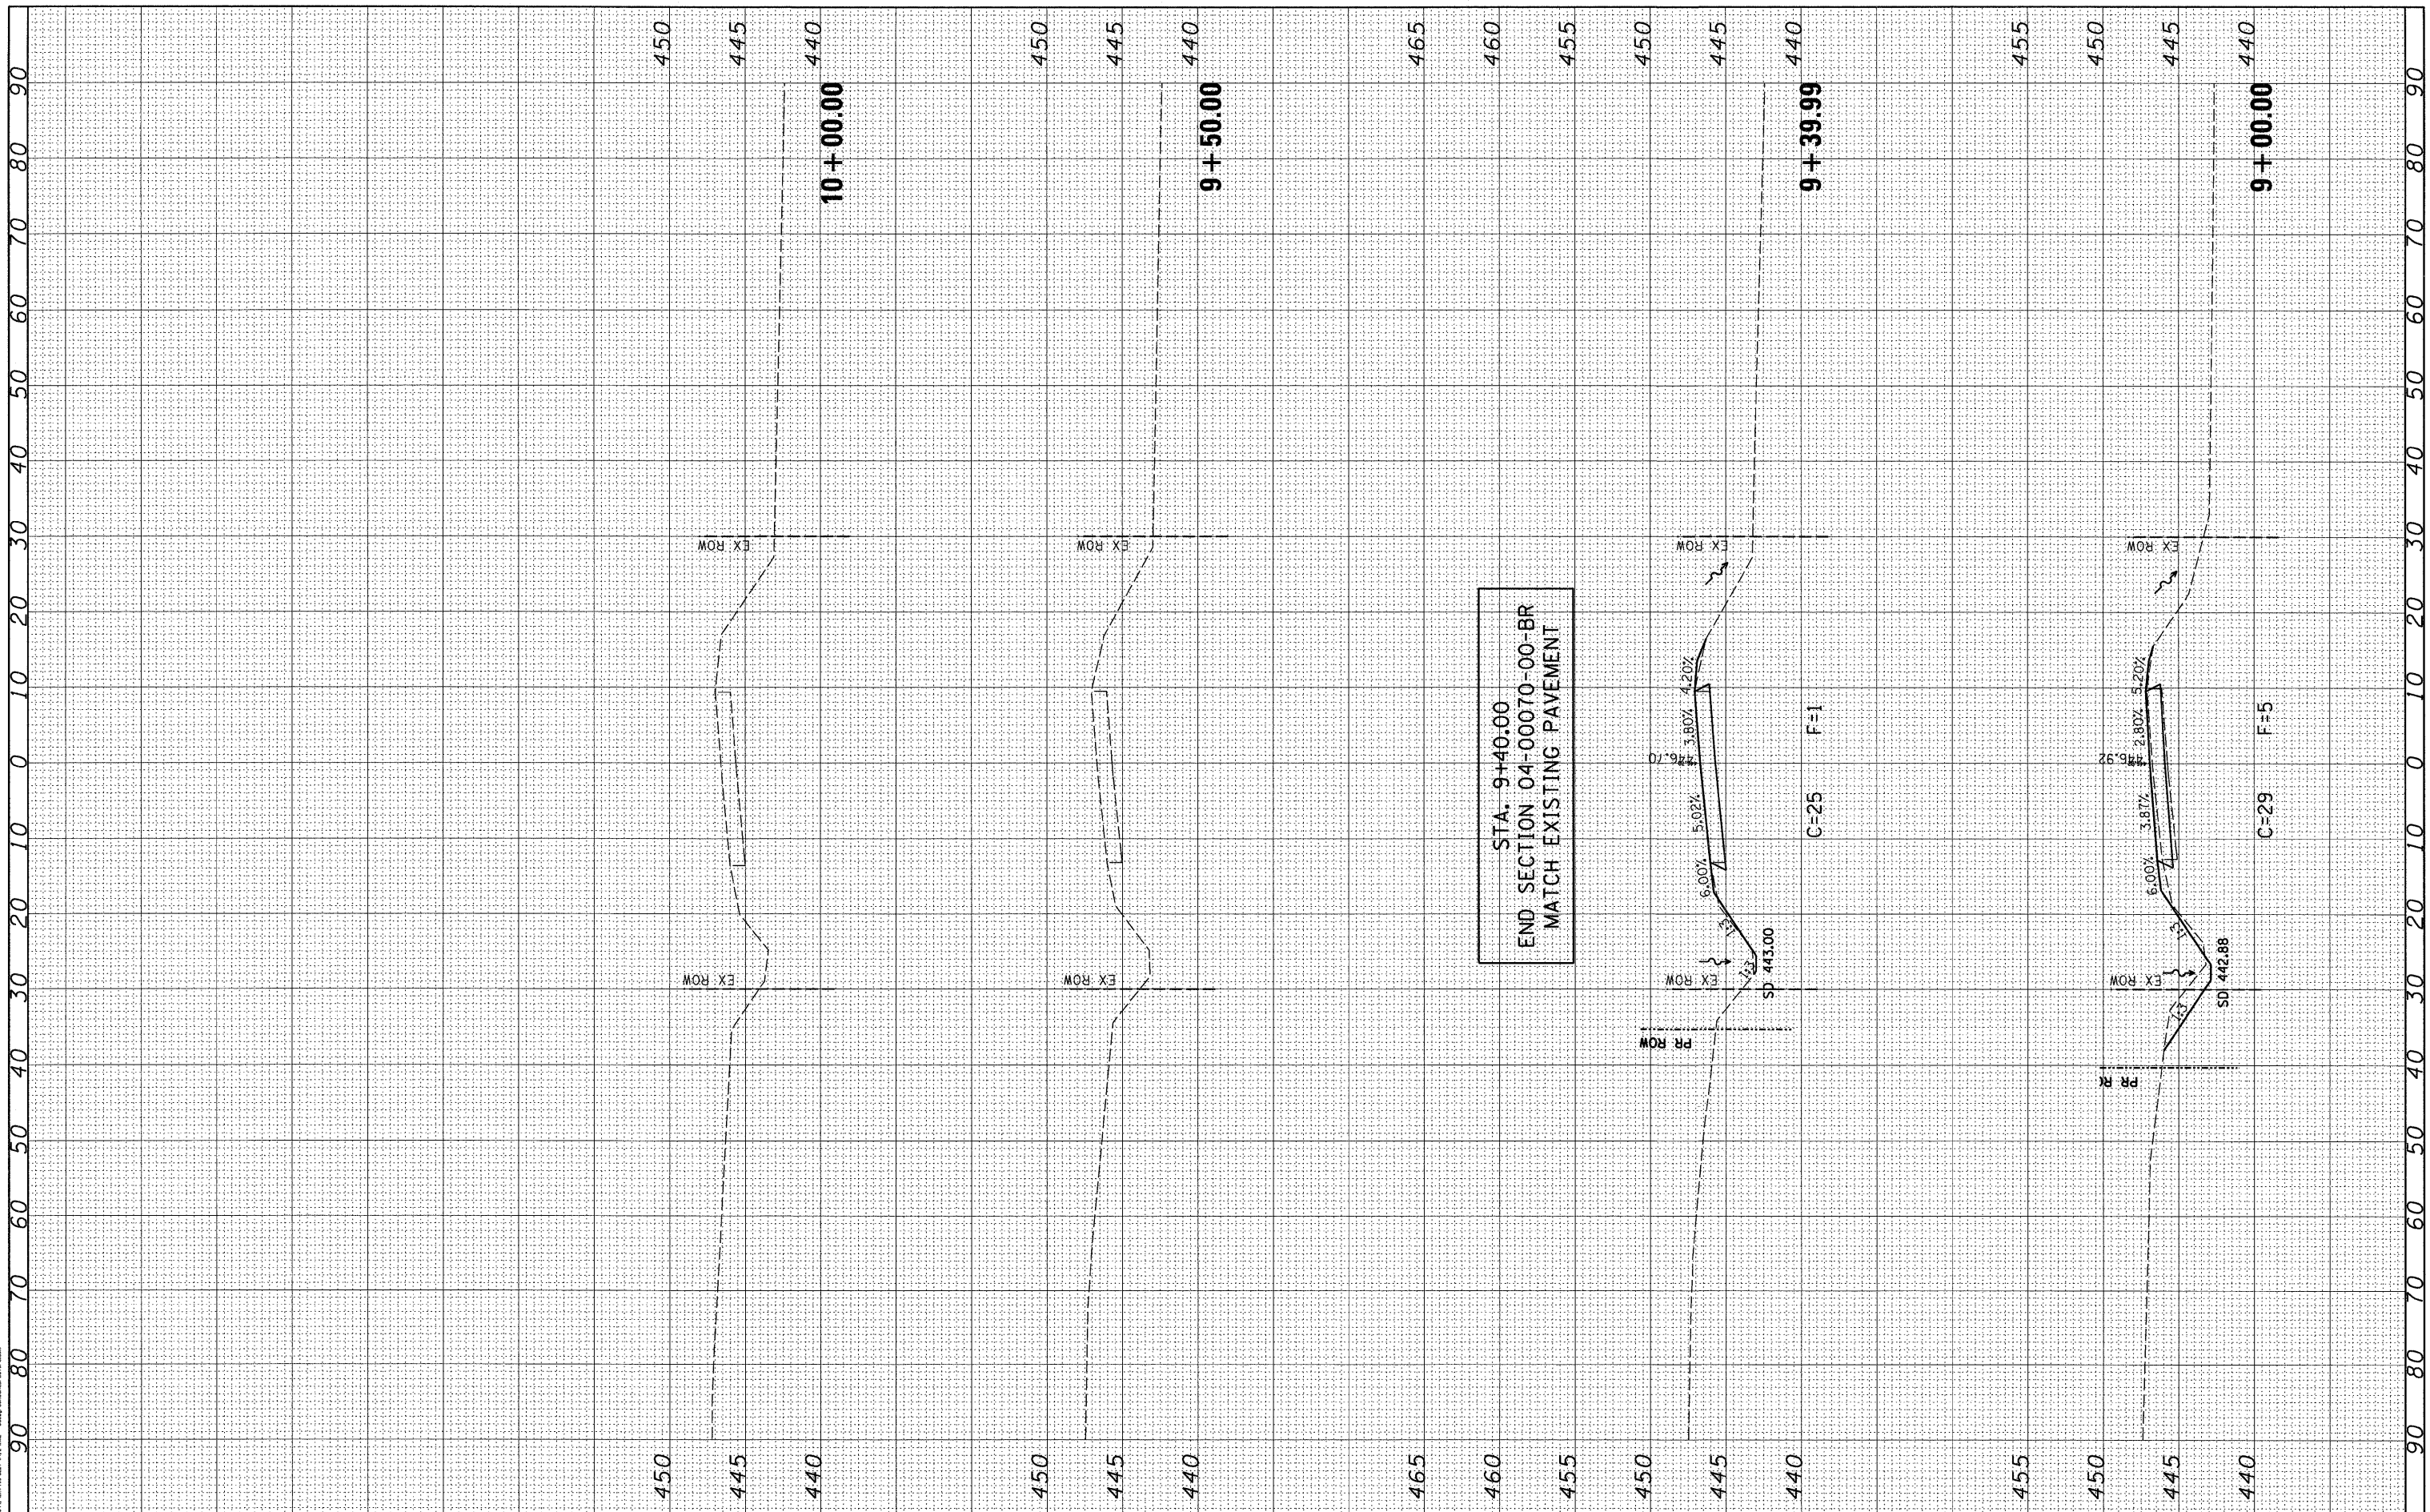

FILE NAME = J:\07258\CA00\CADsheets\07258-sht-xssht.dgn
 USER NAME = Frankv
 PLOT SCALE = 10.0000' / in.
 PLOT DATE = 9/18/2009

DESIGNED - WCB	REVISED -
DRAWN - MDS	REVISED -
CHECKED - WCB	REVISED -
DATE - 7/14/09	REVISED -

**STATE OF ILLINOIS
 DEPARTMENT OF TRANSPORTATION**

FAS 454 - CROSS SECTIONS	
SCALE: 1" = 10'	SHEET NO. 5 OF 5 SHEETS
STA. 9+00.00 TO STA. 10+00.00	

F.A.S. RTE.	SECTION	COUNTY	TOTAL SHEETS	SHEET NO.
454	04-00070-00-BR	SCHUYLER	30	30
CONTRACT NO. 04 9 9 9				
FED. ROAD DIST. NO. ILLINOIS FED. AID PROJECT BRS-0454103				

PLOT DRIVER = V8: TDS700_PS_LOCAL_IDOT.plt