


**EXISTING TYPICAL SECTION
SANDY & MAUVAISTERRE STREETS**

SANDY STREET - STA 52+28.5 to STA 56+40.0
MAUVAISTERRE STREET - STA 62+30.7 to STA 66+37.6

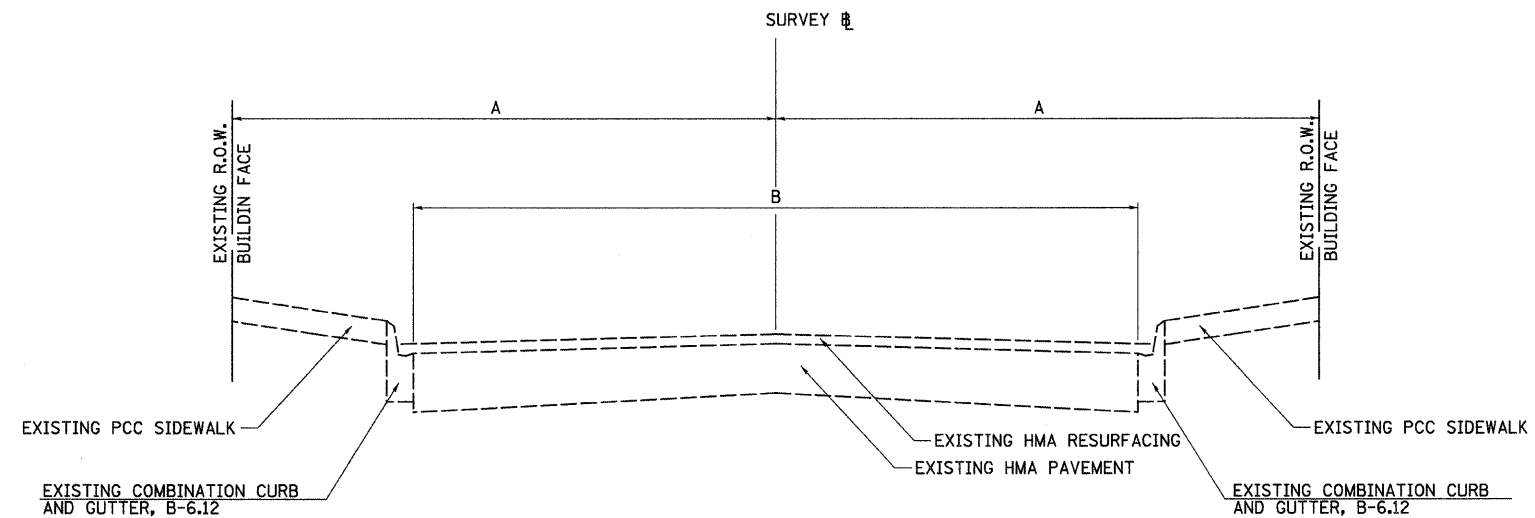

EXISTING TYPICAL SECTION BEYOND PLAZA

STREET	A	B
E. & W. STATE	30'	37'
N. & S. SANDY	20'	24'
N. & S. MAUVAISTERRE	20'	24'

FILE NAME = vi\2522\plaza plans\25221001.dgn	USER NAME = jwhite	DESIGNED - JRB	REVISED -
		DRAWN - JMO	REVISED -
		CHECKED - JRB	REVISED -
		DATE - 09/25/09	REVISED -

**STATE OF ILLINOIS
DEPARTMENT OF TRANSPORTATION**

CITY OF JACKSONVILLE DOWNTOWN PLAZA STREETS RECONSTRUCTION			
EXISTING TYPICAL SECTIONS			
SCALE: N/A	SHEET NO.	OF SHEETS	STA. TO STA.

F.A.U. RTE. N/A	SECTION 05-00121-00-PV	COUNTY MORGAN	TOTAL SHEETS 74	SHEET NO. 7
FED. ROAD DIST. NO. 6 [ILLINOIS] FED. AID PROJECT			CONTRACT NO. 93504	