


| | |
|----------|-------------|
| DATE | BY |
| REVISION | DESCRIPTION |
| NO. | NO. |

| | |
|----------|-------------|
| DATE | BY |
| REVISION | DESCRIPTION |
| NO. | NO. |

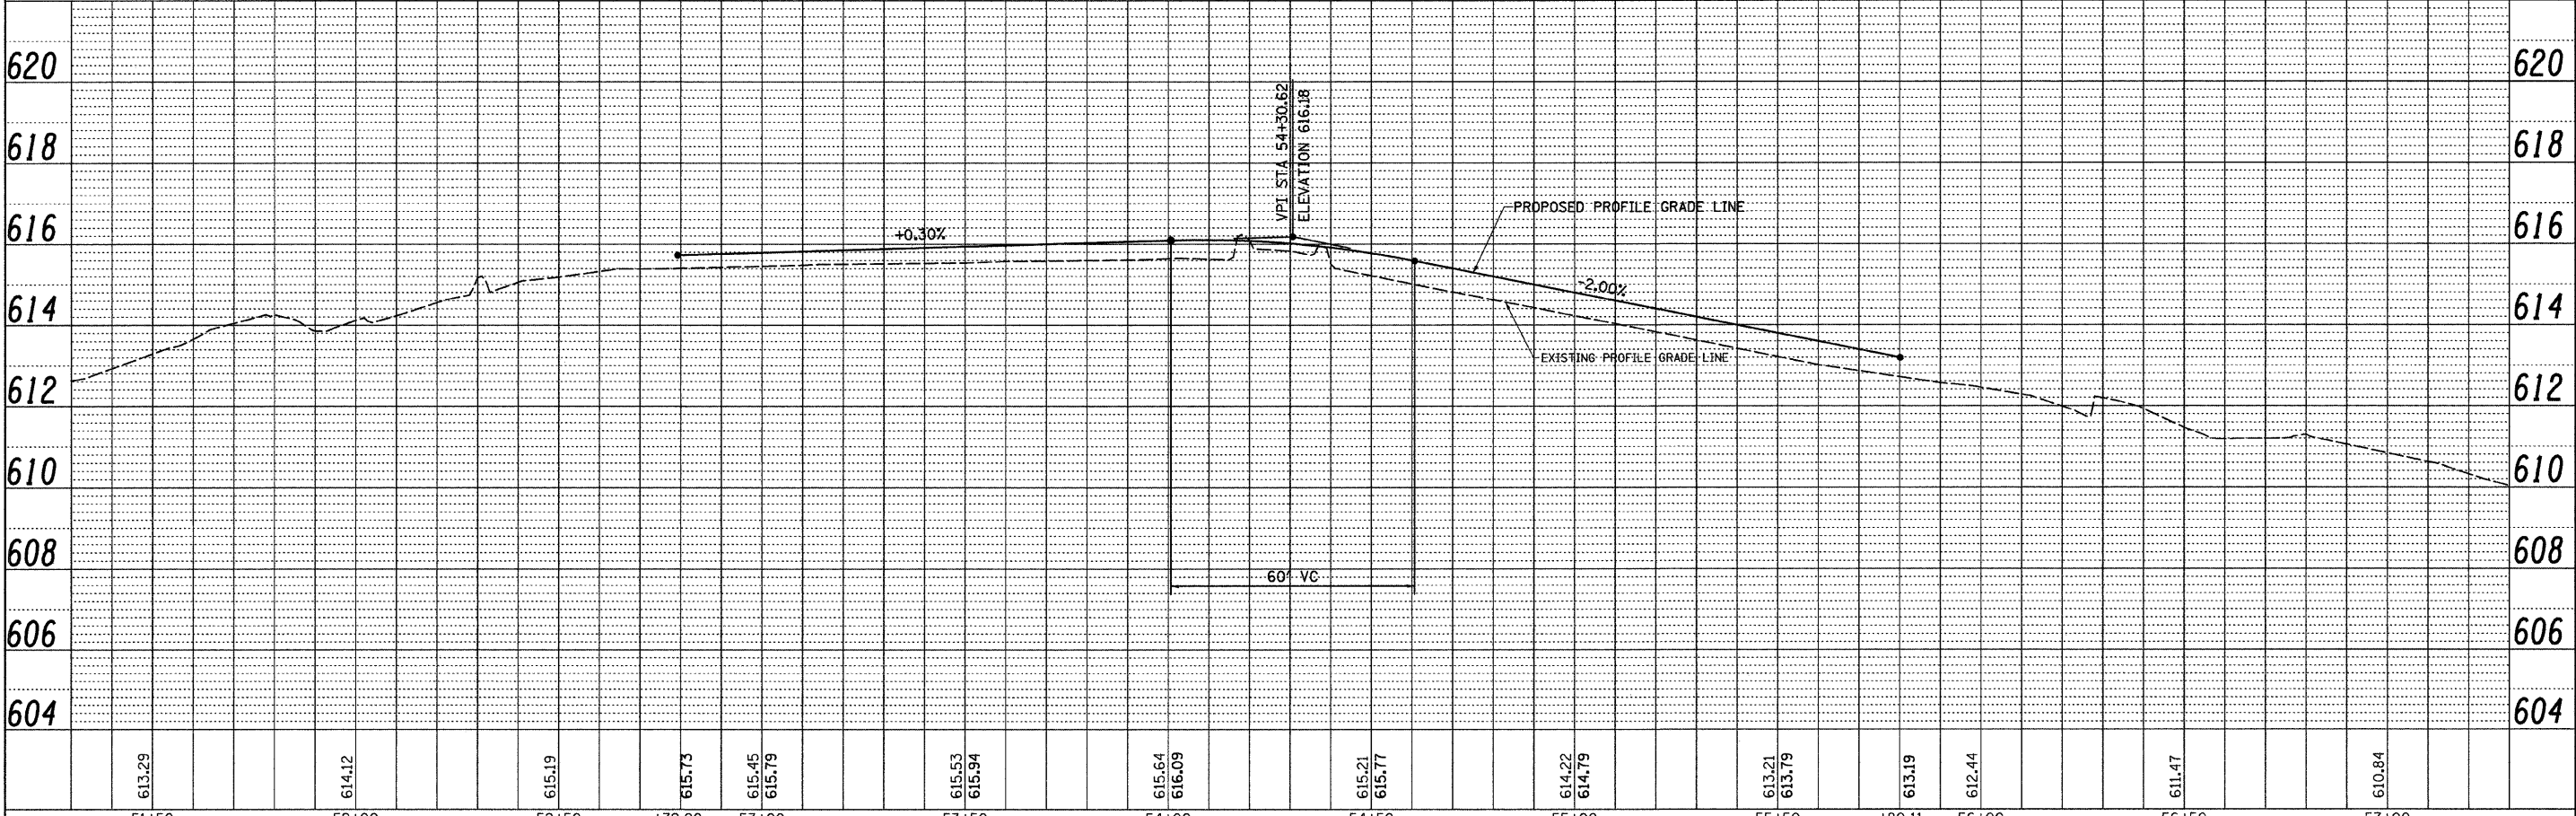

| | | | | | | | | | | | |
|------------------------------------|-------------|------------|-----------|---|---|---|----------------|--------|--------------|-----------|--|
| FILE NAME = | USER NAME = | DESIGNED - | REVISED - | STATE OF ILLINOIS DEPARTMENT OF TRANSPORTATION | CITY OF JACKSONVILLE DOWNTOWN PLAZA STREETS RECONSTRUCTION SANDY STREET PLAN & PROFILE SHEET | F.A.U. R.T.E. | SECTION | COUNTY | TOTAL SHEETS | SHEET NO. | |
| vr\2522\pleza plans\SANDYVAPP3.dgn | jwhita | DRAWN - | REVISED - | | | N/A | 05-00121-00-PV | MORGAN | 74 | 21 | |
| PLOT SCALE = 28.0000' / IN. | | CHECKED - | REVISED - | | | CONTRACT NO. 93504 | | | | | |
| PLOT DATE = 9/25/2009 | | DATE - | REVISED - | | | FED. ROAD DIST. NO. 6 ILLINOIS FED. AID PROJECT | | | | | |