
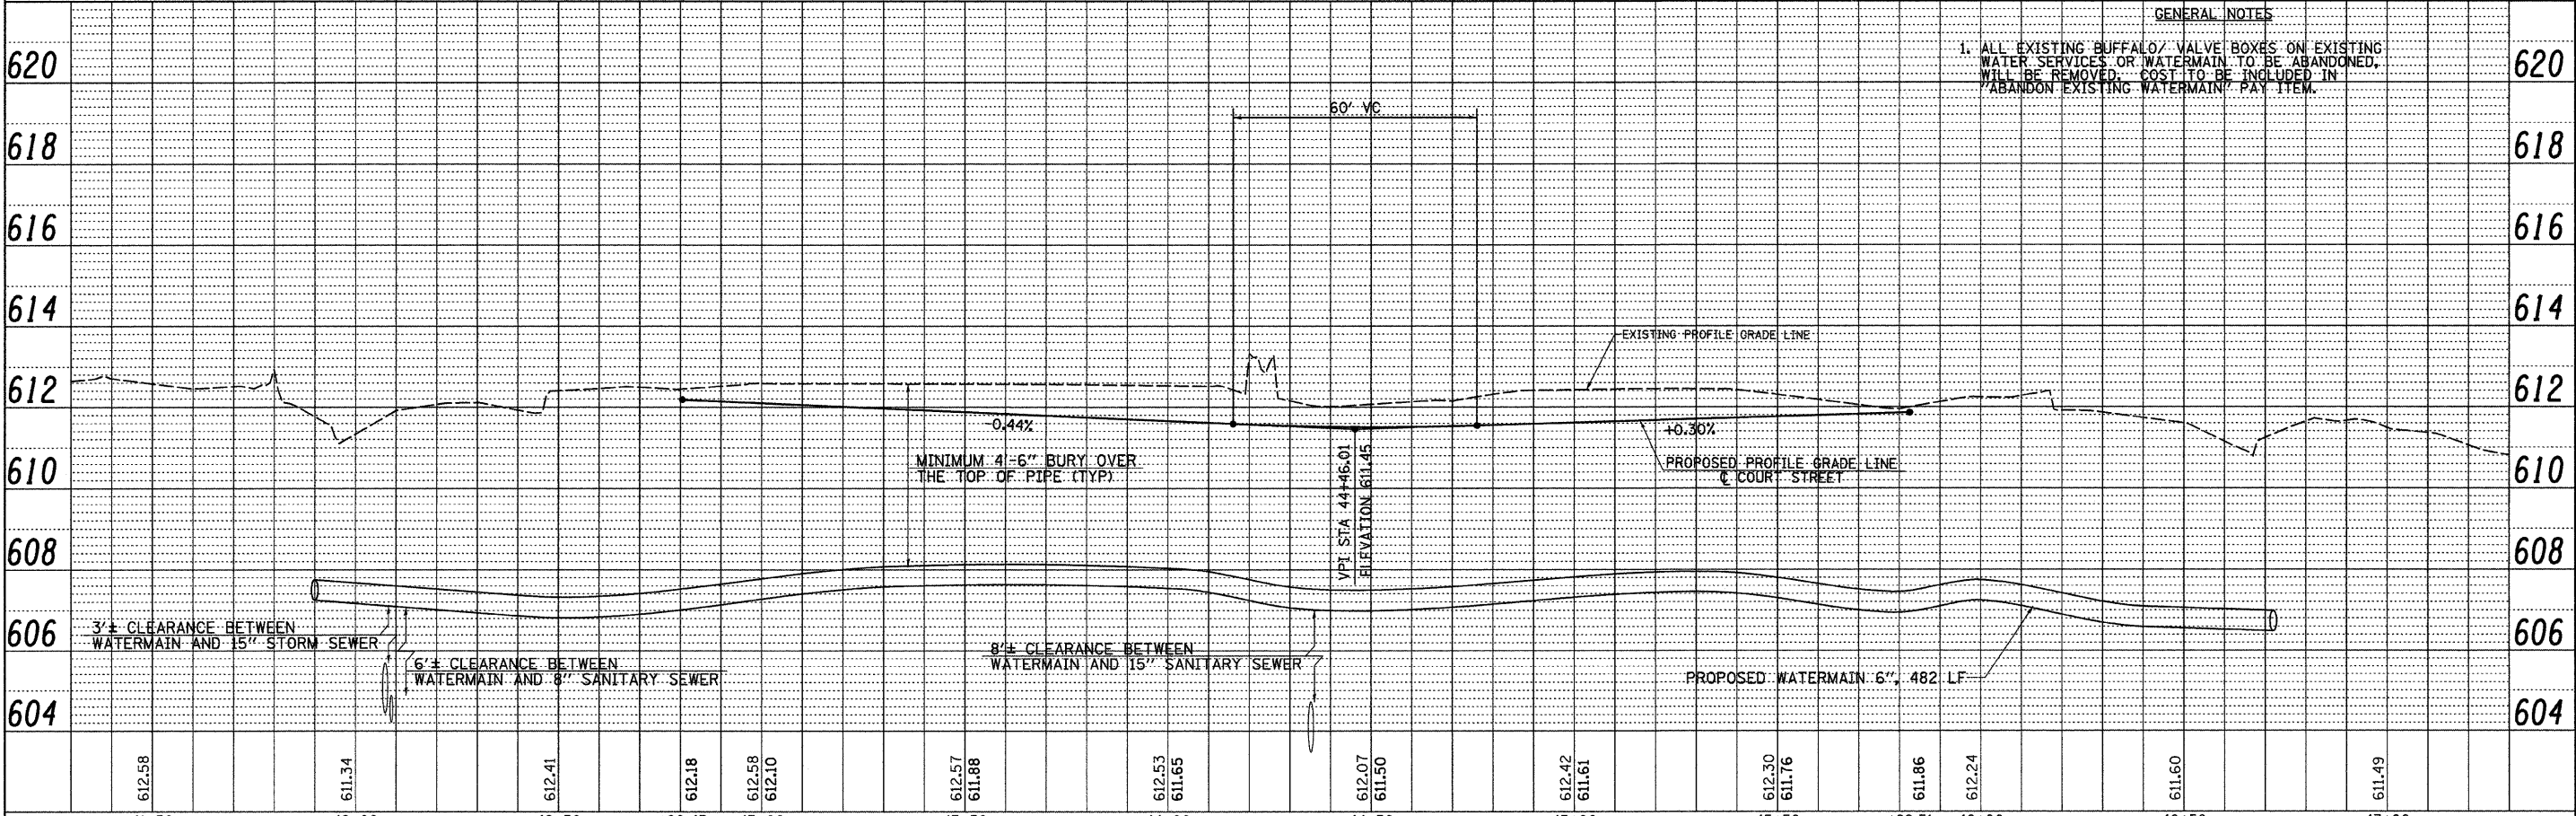


DATE	BY
REVISIONS	PLANNED
NO.	NO.
NOTE BOOK	NO.
ADD. FILE NAME	

DATE	BY
REVISIONS	PLANNED
NO.	NO.
NOTE BOOK	NO.
ADD. FILE NAME	

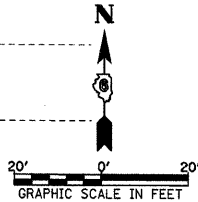

GENERAL NOTES
 1. ALL EXISTING BUFFALO VALVE BOXES ON EXISTING WATER SERVICES OR WATERMAIN TO BE ABANDONED. WILL BE REMOVED. COST TO BE INCLUDED IN "ABANDON EXISTING WATERMAIN" PAY ITEM.

FILE NAME = v:\2557\COURT\MPP2.dgn	USER NAME = jwhite	DESIGNED - JRB	REVISED -	STATE OF ILLINOIS DEPARTMENT OF TRANSPORTATION	CITY OF JACKSONVILLE DOWNTOWN PLAZA STREETS RECONSTRUCTION COURT STREET WATERMAIN SHEET	F.A.I. R.T.E. = N/A	SECTION = 05-00121-00-PV	COUNTY = MORGAN	TOTAL SHEETS = 74	SHEET NO. = 31	CONTRACT NO. 93504
PLOT SCALE = 28,000' / IN.		DRAWN - JMO	REVISED -			SCALE: 1" = 20'	SHEET NO. OF SHEETS	STA. 41+70.00 TO STA. 46+92.31	FED. ROAD DIST. NO. 6 ILLINOIS FED. AID PROJECT		
PLOT DATE = 9/25/2009		CHECKED - JRB	REVISED -								
		DATE = 09/25/09	REVISED -								