



DATE	
BY	
REVIEWED	
NOTED	
PLANNING	
DESIGNED	
CHECKED	
APPROVED	
NO.	

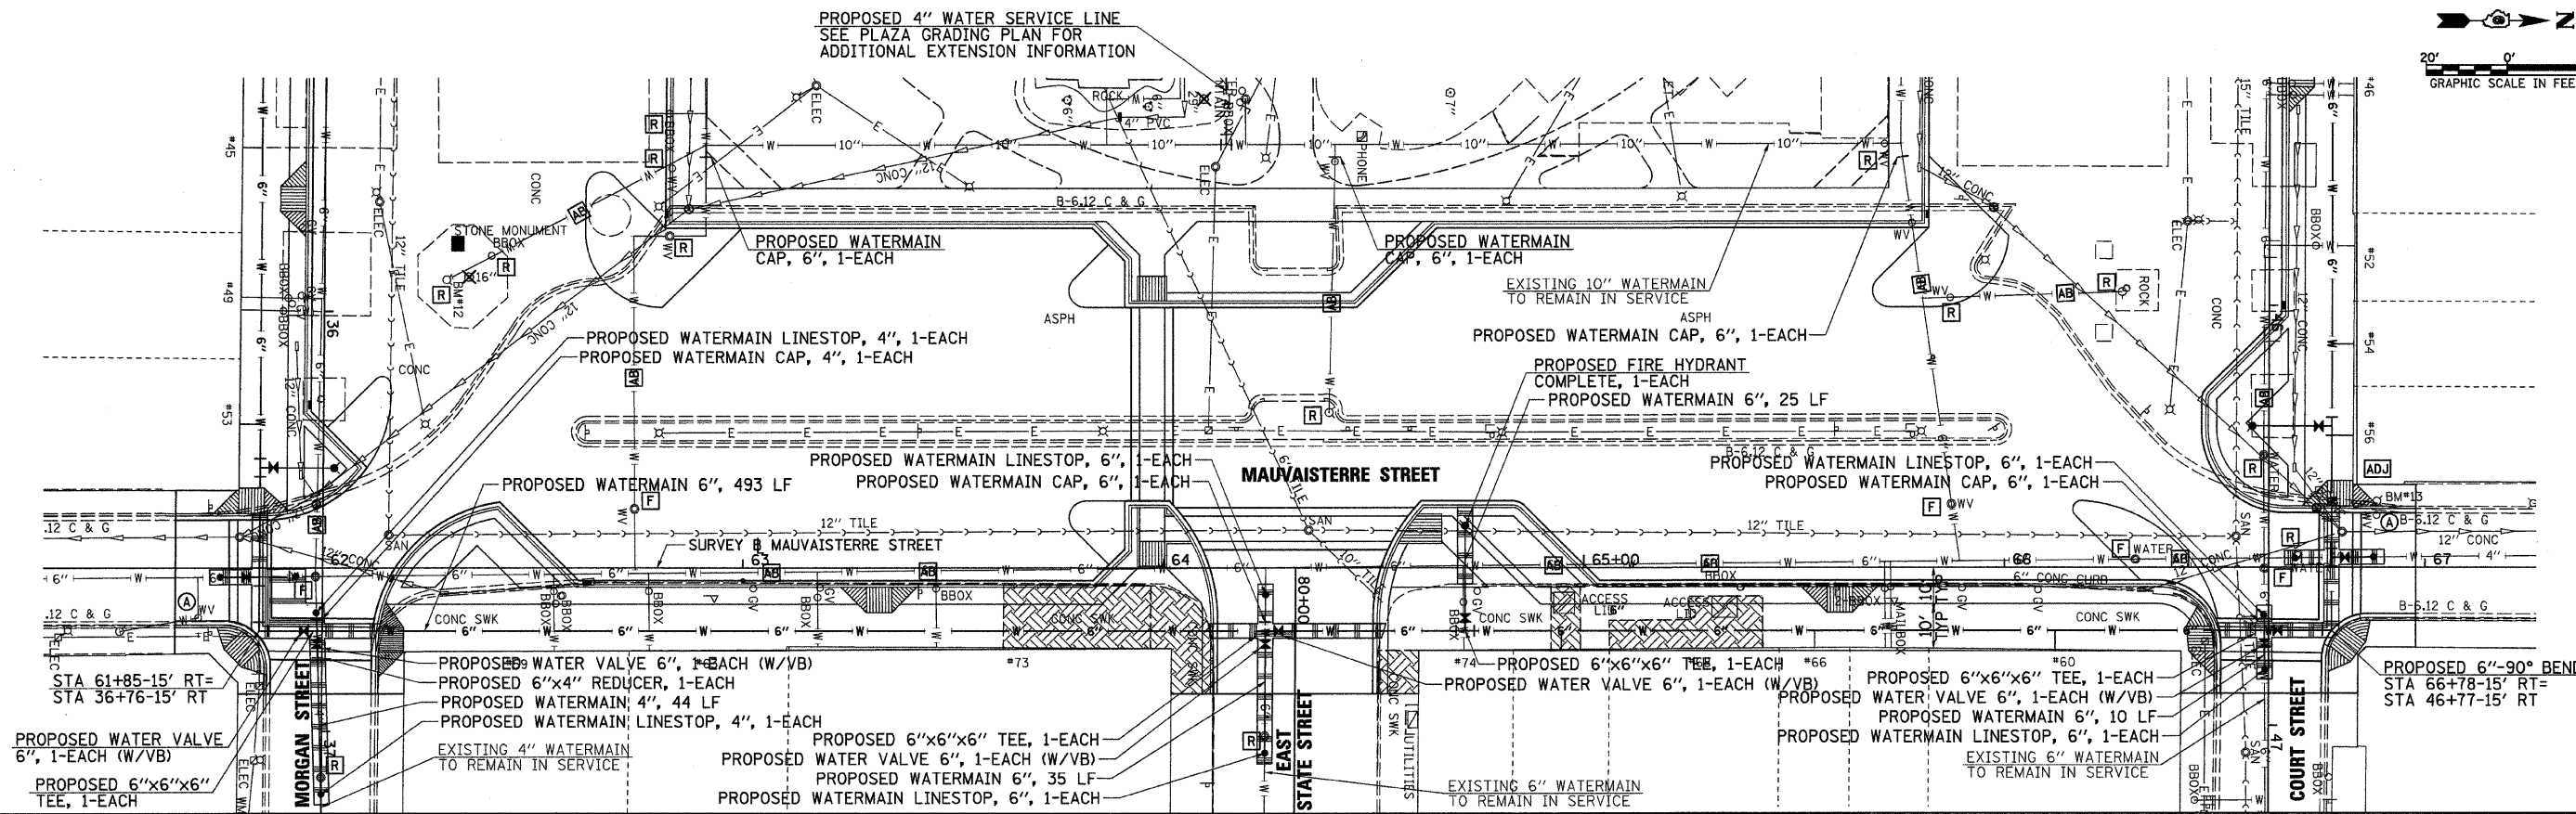

DATE	
BY	
REVIEWED	
NOTED	
PLANNING	
DESIGNED	
CHECKED	
APPROVED	
NO.	

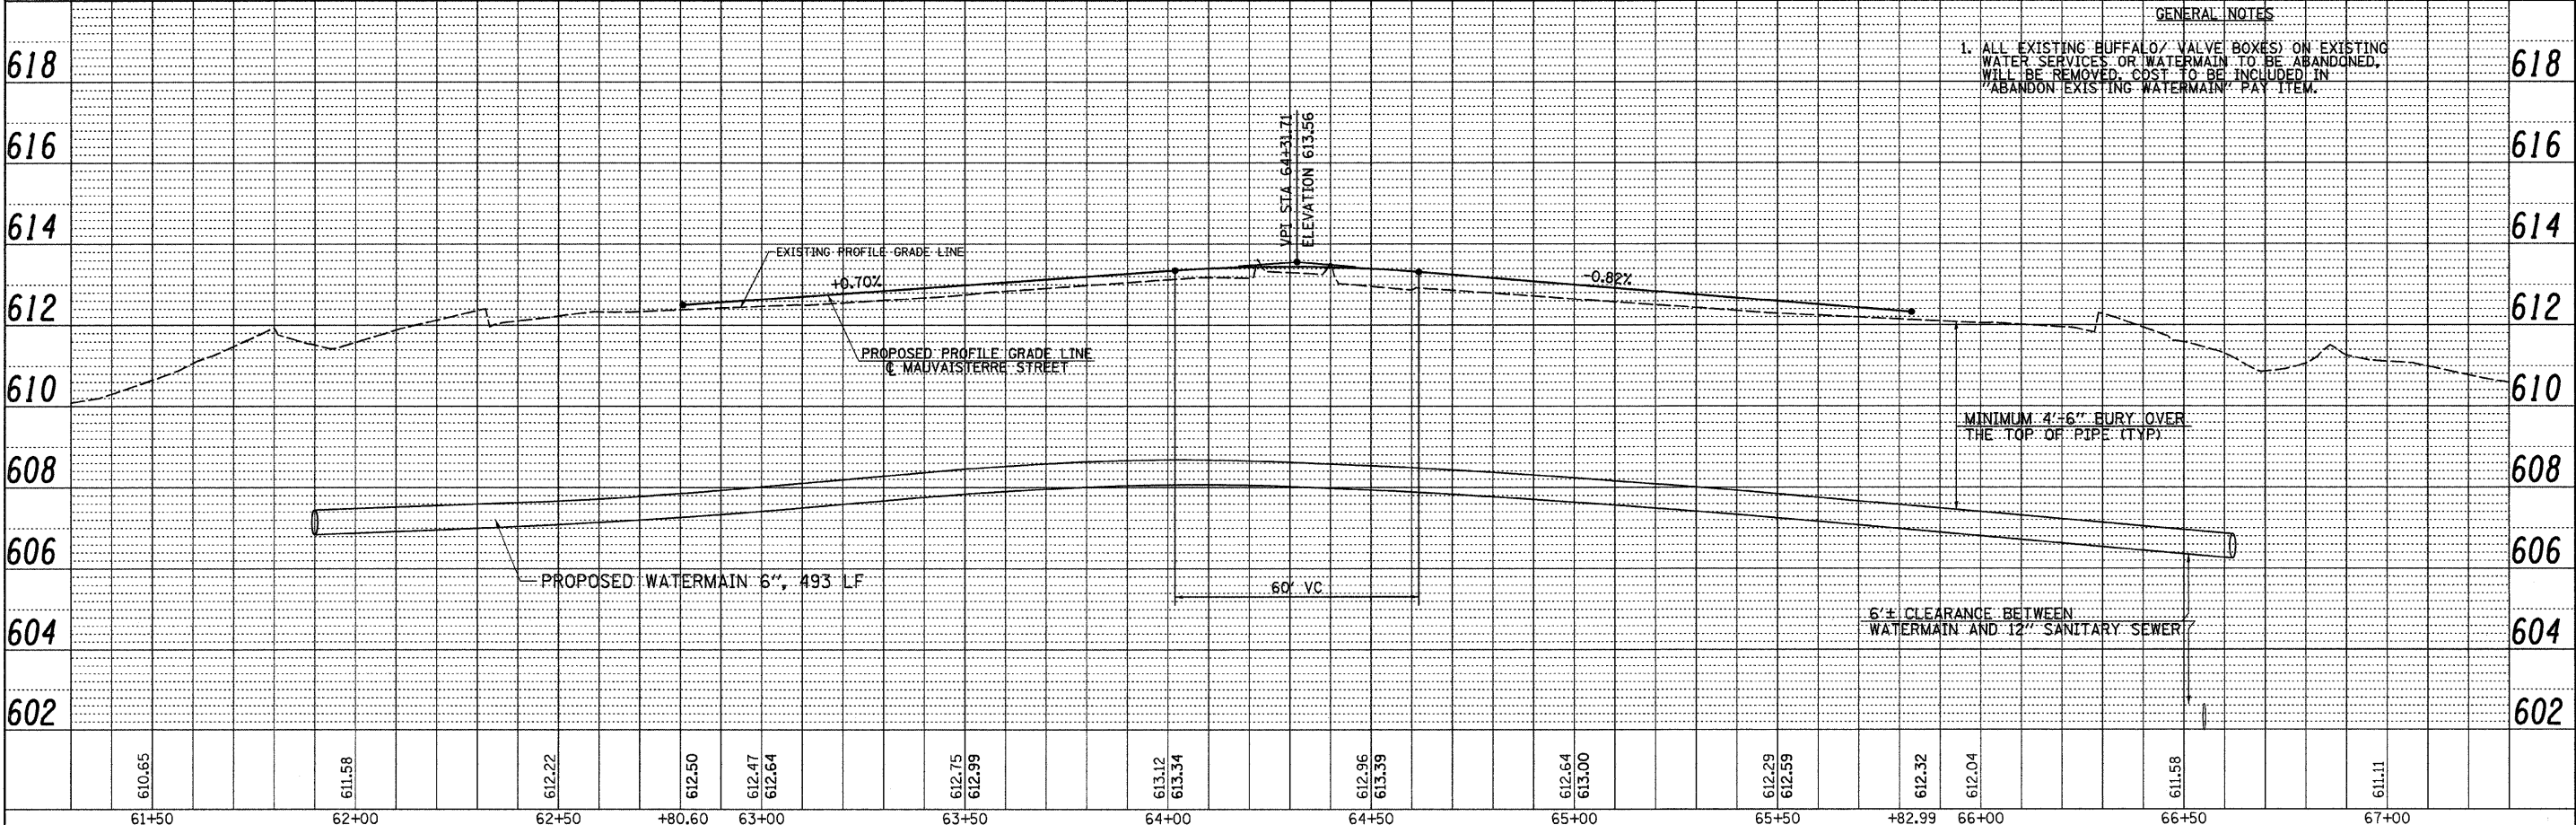

GENERAL NOTES
 1. ALL EXISTING BUFFALO VALVE BOXES ON EXISTING WATER SERVICES OR WATERMAIN TO BE ABANDONED. WILL BE REMOVED. COST TO BE INCLUDED IN "ABANDON EXISTING WATERMAIN" PAY ITEM.

MINIMUM 4'-6" BURY OVER THE TOP OF PIPE (TYP)

6"± CLEARANCE BETWEEN WATERMAIN AND 12" SANITARY SEWER

FILE NAME = v:\2557\MAUVWMP4.dgn	USER NAME = jwh12a	DESIGNED - JRB	REVISIONS	STATE OF ILLINOIS DEPARTMENT OF TRANSPORTATION	CITY OF JACKSONVILLE DOWNTOWN PLAZA STREETS RECONSTRUCTION MAUVAISTERRE WATERMAIN SHEET	F.A.U. R.T.E. = N/A	SECTION = 05-00121-00-PV	COUNTY = MORGAN	TOTAL SHEETS = 74	SHEET NO. = 33
	PLOT SCALE = 28.0000' / IN.	DRAWN - JMO	REVISIONS			SCALE: 1" = 20'	SHEET NO. OF SHEETS	STA. 61+65.00 TO STA. 66+97.79	FED. ROAD DIST. NO. 6 (ILLINOIS) FED. AID PROJECT	CONTRACT NO. 99504
	PLOT DATE = 9/25/2009	CHECKED - JRB	REVISIONS							
		DATE - 09/25/09	REVISIONS							