


Massie & Associates

1210 S. 56th Street, Springfield, IL 62703 217-544-3210
421 West Main Street, Decatur, IL 62522 217-424-0792

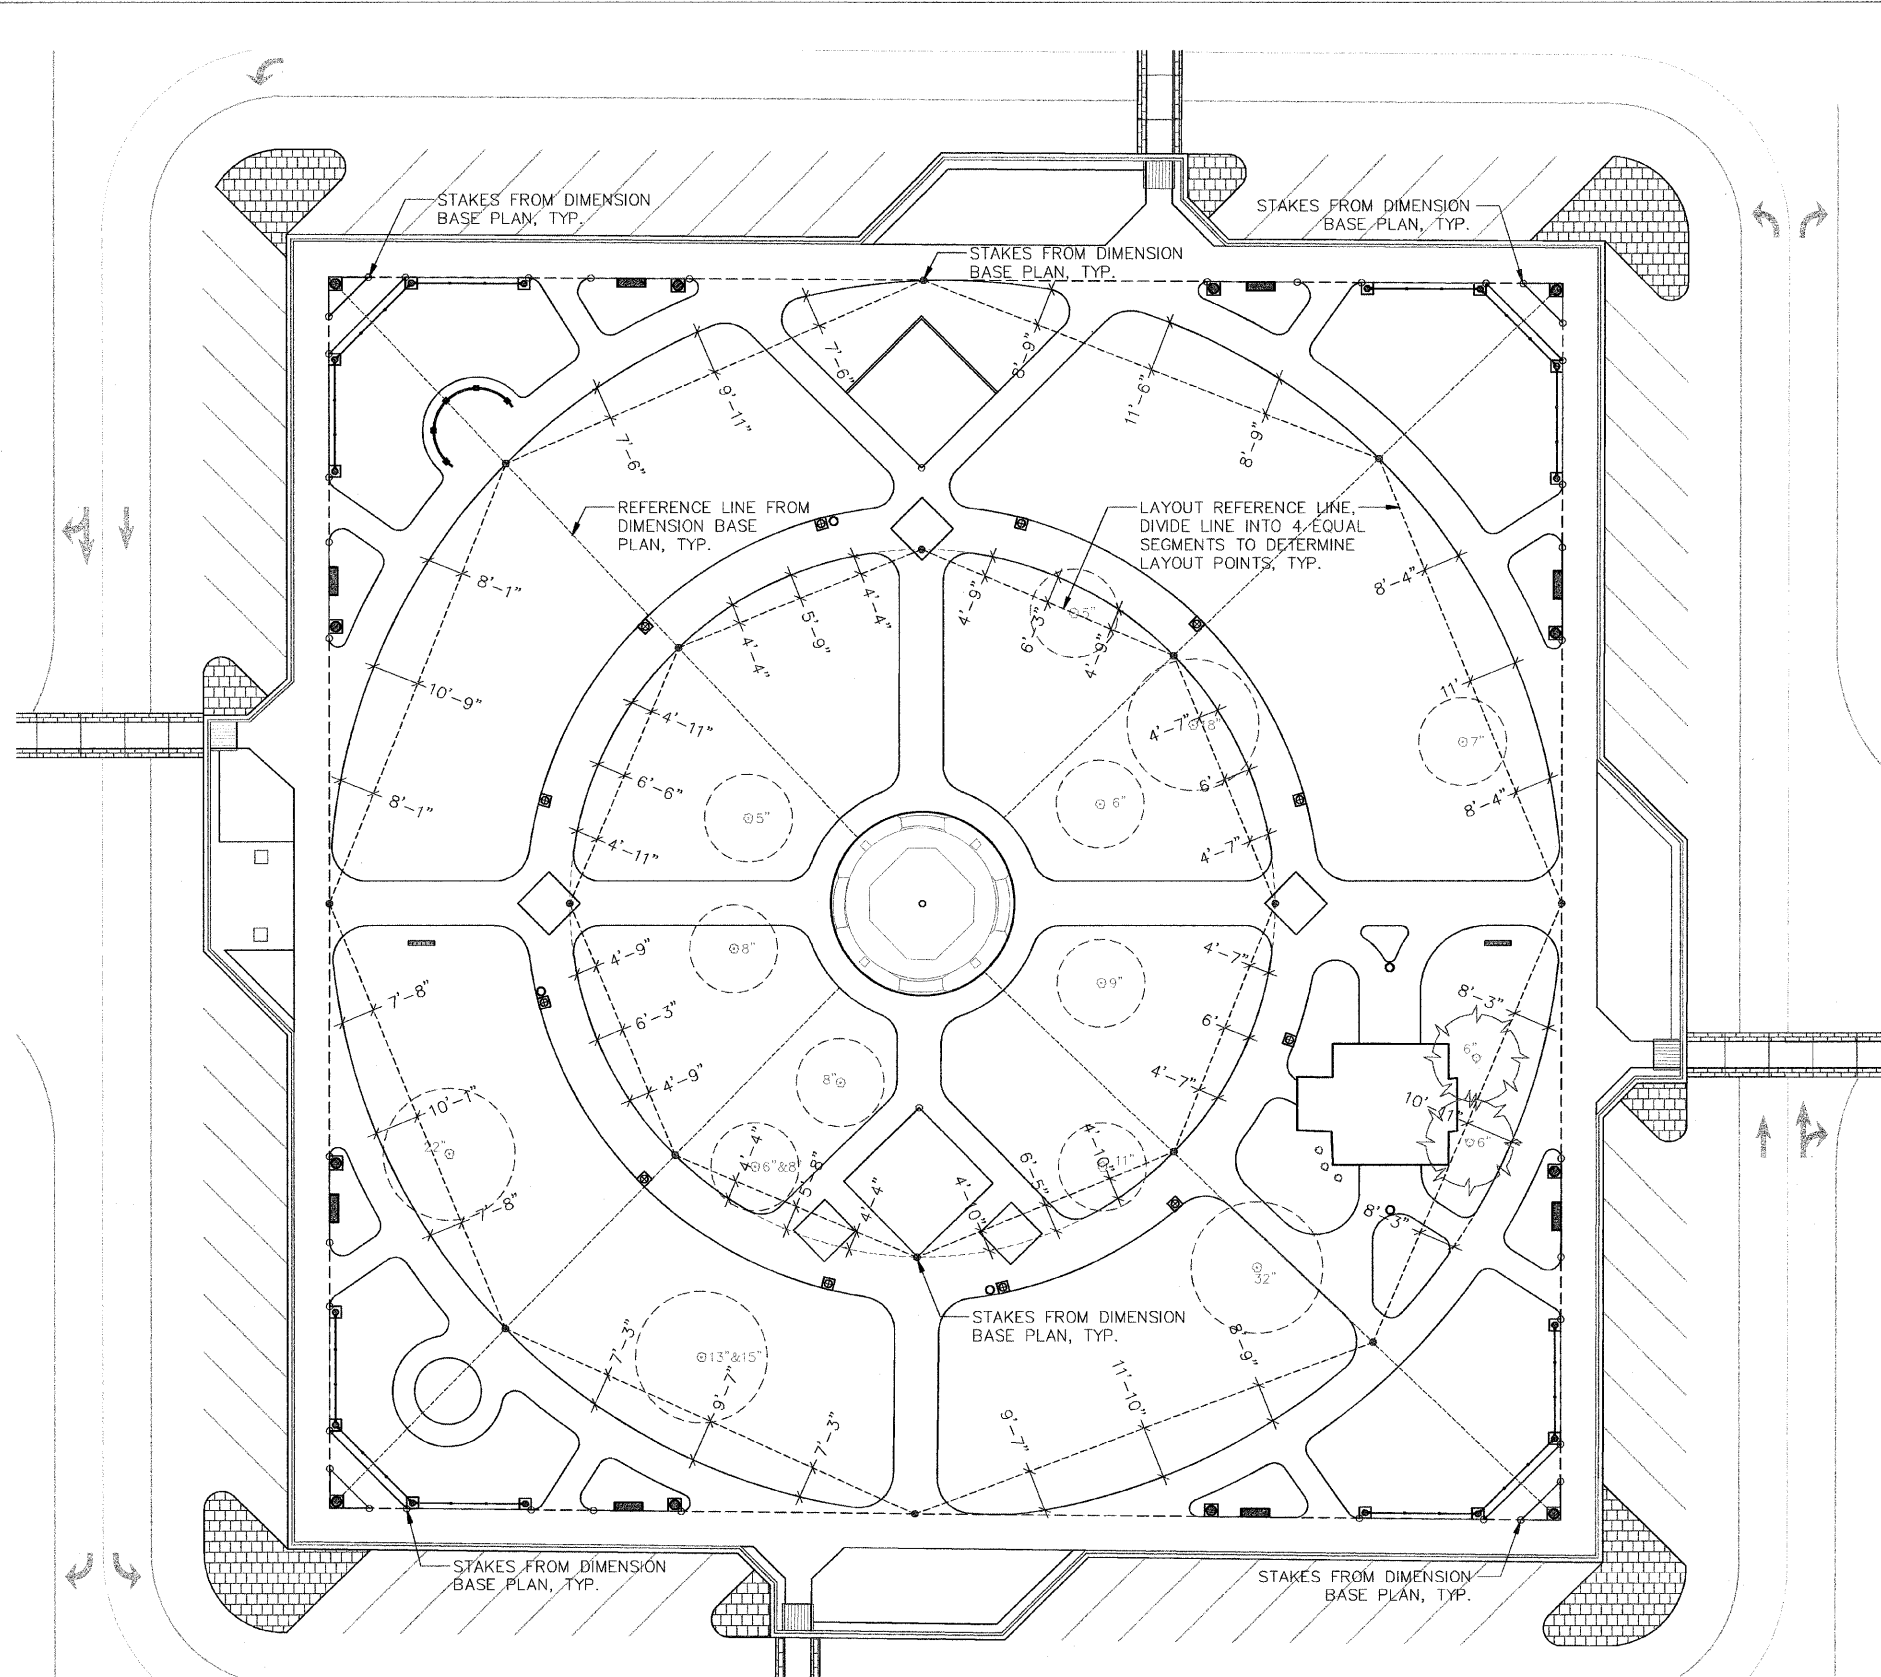

NOTES

LAYOUT REFERENCE LINES SHALL BE DETERMINED FROM POINTS PROVIDED ON BASE DIMENSION PLAN

ENGINEER SHALL BE NOTIFIED WHEN SIDEWALK IS BEING LAID OUT. MODIFICATIONS TO LAYOUT MAY BE MADE IN FIELD BY ENGINEER.



FILE NAME =
\$FILES\$

USER NAME = \$USER\$
PLOT SCALE = 1" = 20'
PLOT DATE = 11-25-08

DESIGNED - SMM
DRAWN - NFB
CHECKED - SMM
DATE - 11-4-08

REVISED -
REVISED -
REVISED -
REVISED -

**STATE OF ILLINOIS
DEPARTMENT OF TRANSPORTATION**

**CITY OF JACKSONVILLE DOWNTOWN PLAZA STREETS RECONSTRUCTION
DIMENSION PLAN 2**

SCALE: 1"=20' SHEET NO. 42 OF 74 SHEETS STA. _____ TO STA. _____

F.A. RTE.	SECTION	COUNTY	TOTAL SHEETS	SHEET NO.
N/A	05-00121-00-PV	MORGAN	74	42
CONTRACT NO. 98504				
FED. ROAD DIST. NO. ILLINOIS FED. AID PROJECT				