



Massie & Massie Associates
 1210 S. 5th Street, Springfield, IL 62703 217-544-3210
 421 West Main Street, Decatur, IL 62522 217-424-0792

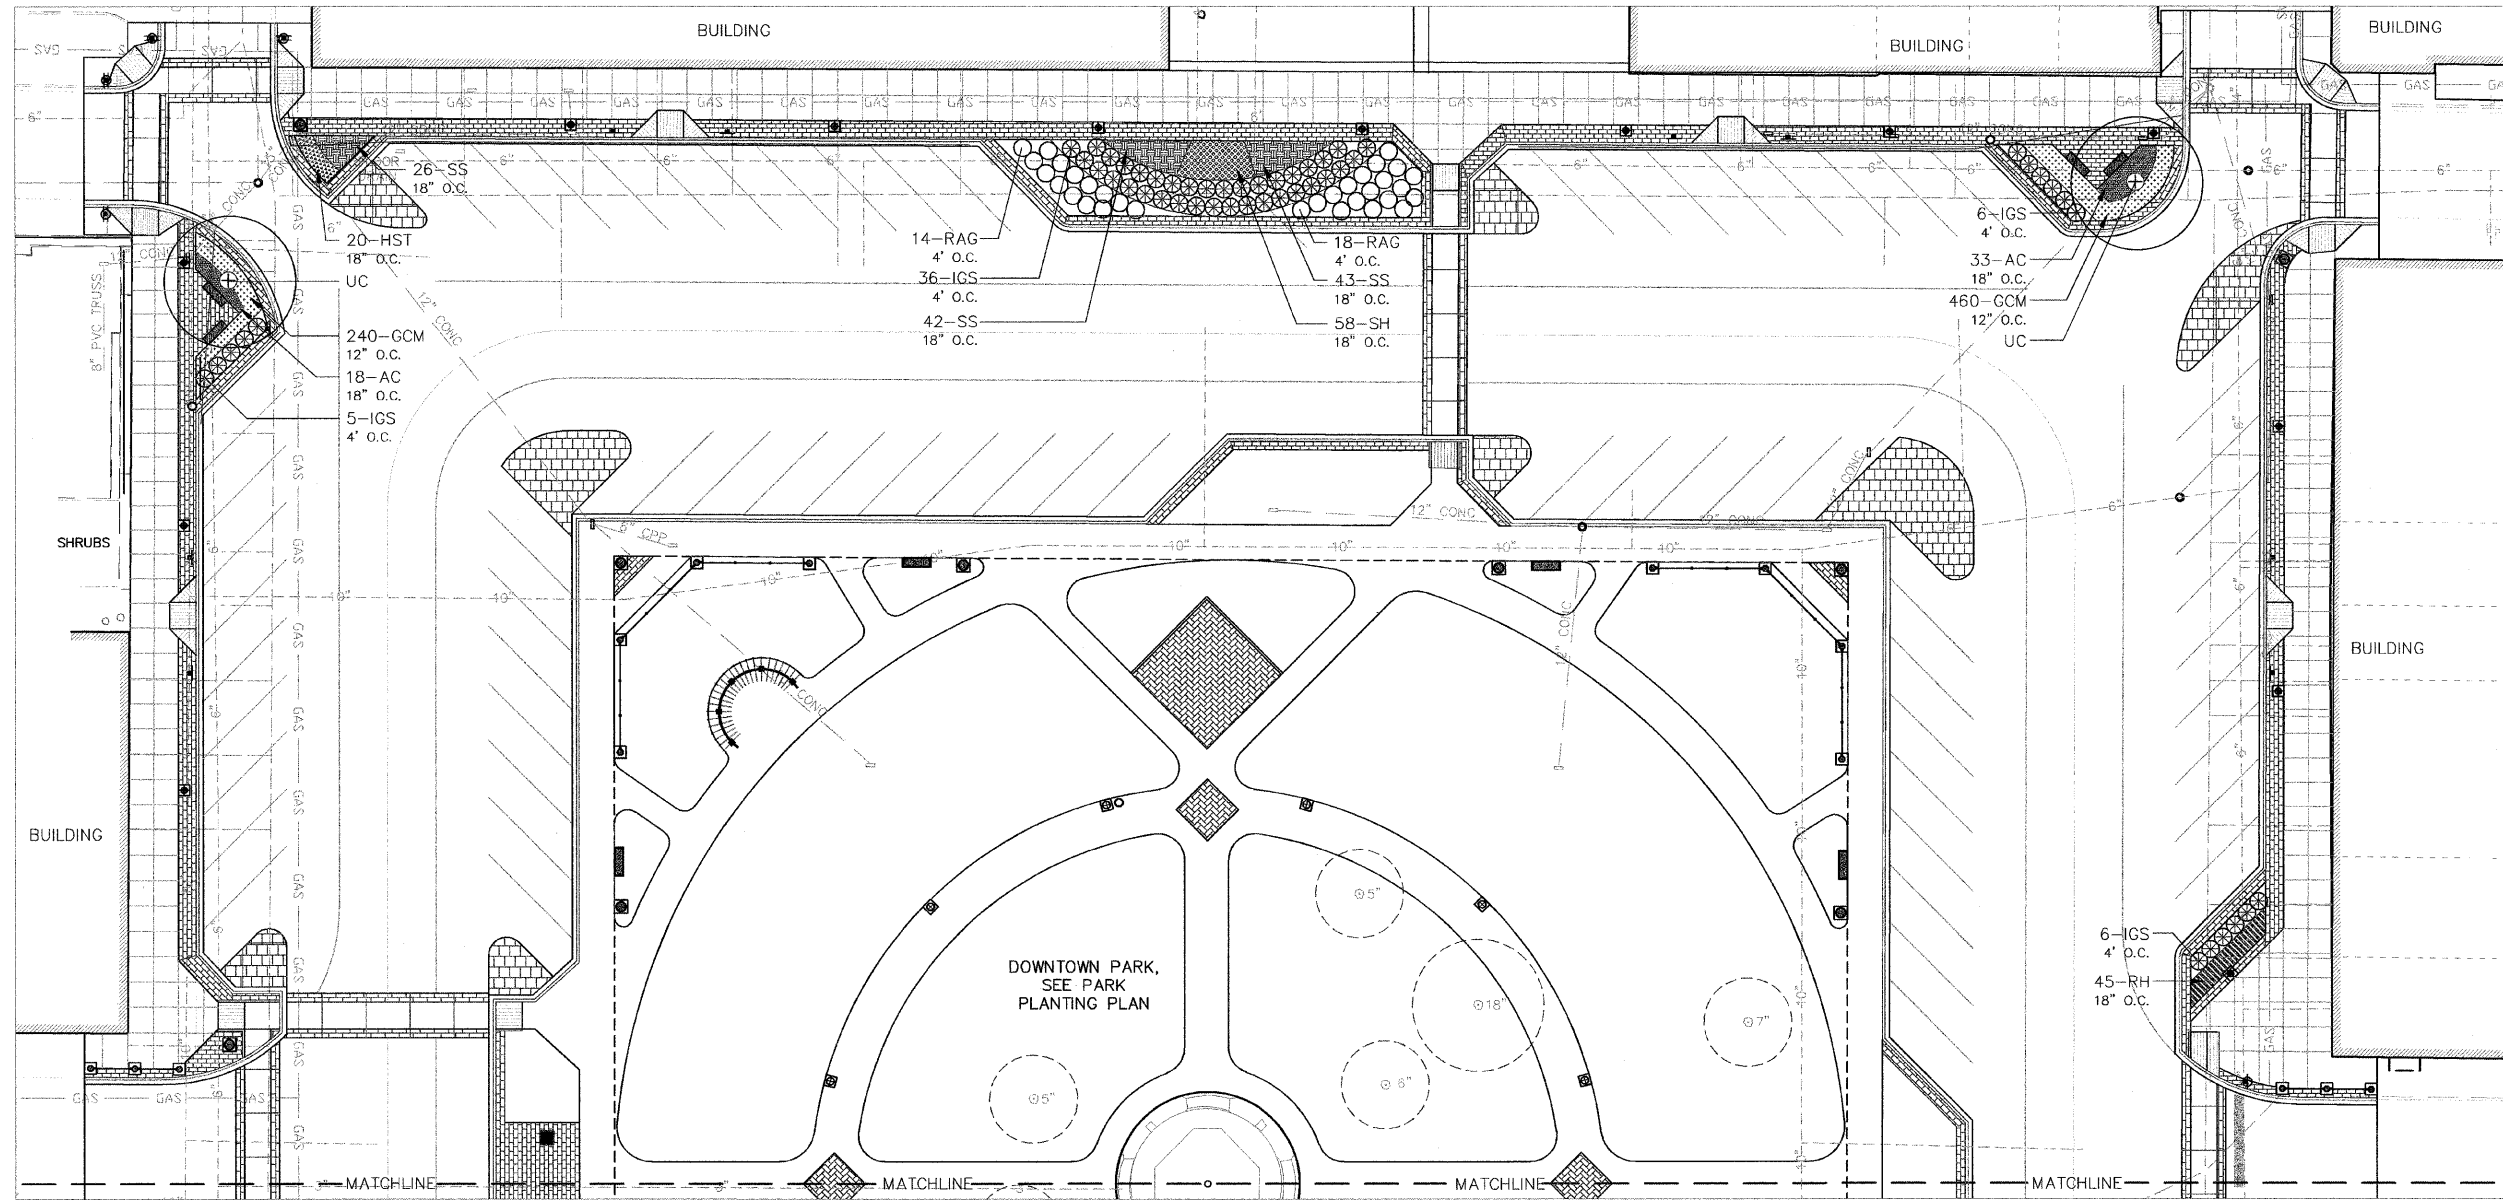

NOTE
 SEE SOUTH PERIMETER PLANTING SHEET FOR PERIMETER PLANT SCHEDULE.

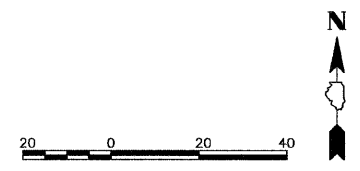

FILE NAME =	USER NAME = \$USER\$	DESIGNED -- SMM	REVISED --	STATE OF ILLINOIS DEPARTMENT OF TRANSPORTATION	CITY OF JACKSONVILLE DOWNTOWN PLAZA STREETS RECONSTRUCTION NORTH PERIMETER PLANTING PLAN	F.A. R.T.E.	SECTION	COUNTY	TOTAL SHEETS	SHEET NO.	
\$FILE\$		DRAWN -- NFB	REVISED --			N/A	05-00121-00-PV	MORGAN	74	47	
	PLOT SCALE = 1" = 20'	CHECKED -- SMM	REVISED --			CONTRACT NO. 93504					
	PLOT DATE = 11-25-08	DATE -- 11-4-08	REVISED --			SCALE: 1"=20'	SHEET NO. 47 OF 74 SHEETS	STA. _____ TO STA. _____	FED. ROAD DIST. NO. _ ILLINOIS FED. AID PROJECT		