


Massie & Associates
 1210 S. 46. Street, Springfield, IL 62703 217-544-3210
 421 West Main Street, Decatur, IL 62522 217-424-0792

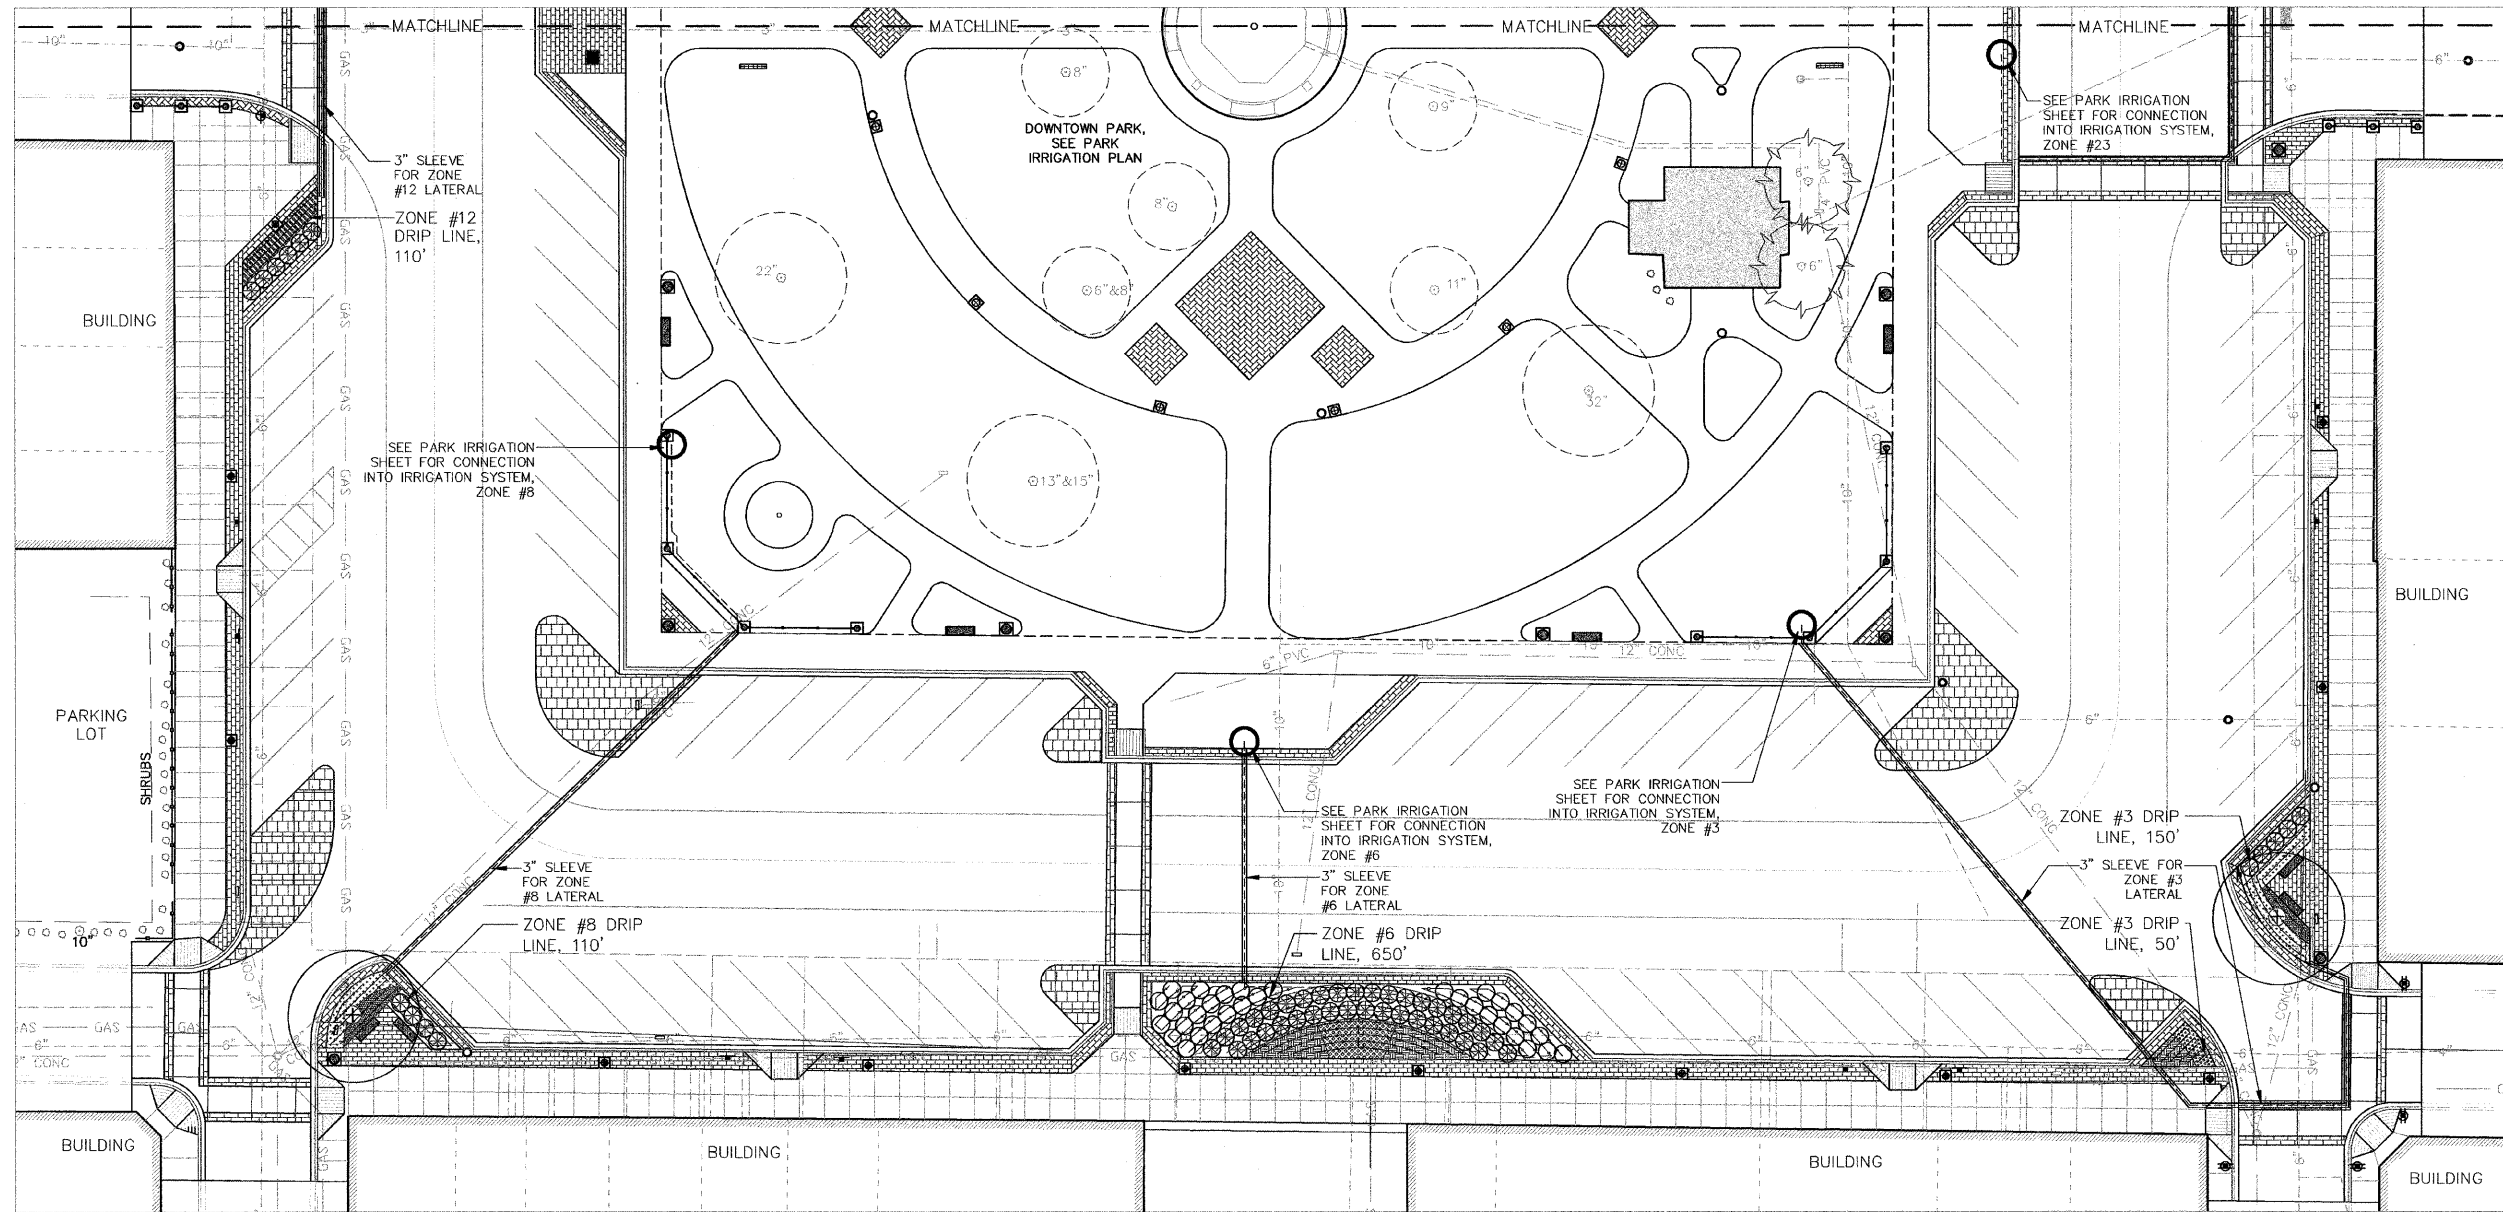


PERIMETER IRRIGATION SCHEDULE

QUANTITIES ARE INCLUDED ON ENTIRE IRRIGATION SCHEDULE - PARK IRRIGATION PLAN

UNITS	HEAD	DESCRIPTION	UNITS	HEAD	DESCRIPTION
ZONE #3 (- GPM)			ZONE #14 (- GPM)		
200'	DRIP	DRIP TUBING-18" O.C. EMITTER SPACING	205'	DRIP	DRIP TUBING-18" O.C. EMITTER SPACING
ZONE #6 (- GPM)			ZONE #19 (- GPM)		
650'	DRIP	DRIP TUBING-18" O.C. EMITTER SPACING	650'	DRIP	DRIP TUBING-18" O.C. EMITTER SPACING
ZONE #8 (- GPM)			ZONE #21 (- GPM)		
110'	DRIP	DRIP TUBING-18" O.C. EMITTER SPACING	200'	DRIP	DRIP TUBING-18" O.C. EMITTER SPACING
ZONE #12 (- GPM)			ZONE #23 (- GPM)		
110'	DRIP	DRIP TUBING-18" O.C. EMITTER SPACING	110'	DRIP	DRIP TUBING-18" O.C. EMITTER SPACING

NOTES

- IRRIGATION PLAN IS DIAGRAMMATIC.
- SLEEVES UNDER ROADWAYS CAN BE COMBINED IN UTILITY TRENCHES.
- ALL DRIP IRRIGATION SPACED 18" O.C.
- SLEEVES UNDER ROADWAY TO BE SET IN EXCAVATED AREAS ACCORDING TO DEMOLITION SHEET.

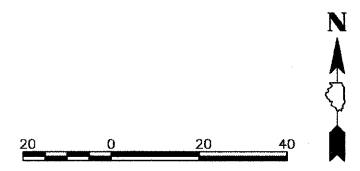

FILE NAME =	USER NAME = \$USER\$	DESIGNED - SMM	REVISED -	STATE OF ILLINOIS DEPARTMENT OF TRANSPORTATION	CITY OF JACKSONVILLE DOWNTOWN PLAZA STREETS RECONSTRUCTION SOUTH PERIMETER IRRIGATION PLAN	F.A. R.T.E. =	SECTION	COUNTY	TOTAL SHEETS	SHEET NO.	
\$FILES\$		DRAWN - NFB	REVISED -			N/A	05-00121-00-PV	MORGAN	74	50	
	PLOT SCALE = 1" = 20'	CHECKED - SMM	REVISED -			CONTRACT NO. 93504					
	PLOT DATE = 11-25-08	DATE - 11-4-08	REVISED -			SCALE: 1"=20'	SHEET NO. 50 OF 74 SHEETS	STA. _____ TO STA. _____	FED. ROAD DIST. NO. ILLINOIS FED. AID PROJECT		