


FINAL SURVEY NO.	SURVEY PLOTTED AREAS CHECKED	DATE
NOTE BOOK NO.	TEMPLATE AREAS CHECKED	BY

ORIGINAL SURVEY NO.	SURVEY PLOTTED AREAS CHECKED	DATE
NOTE BOOK NO.	TEMPLATE AREAS CHECKED	BY

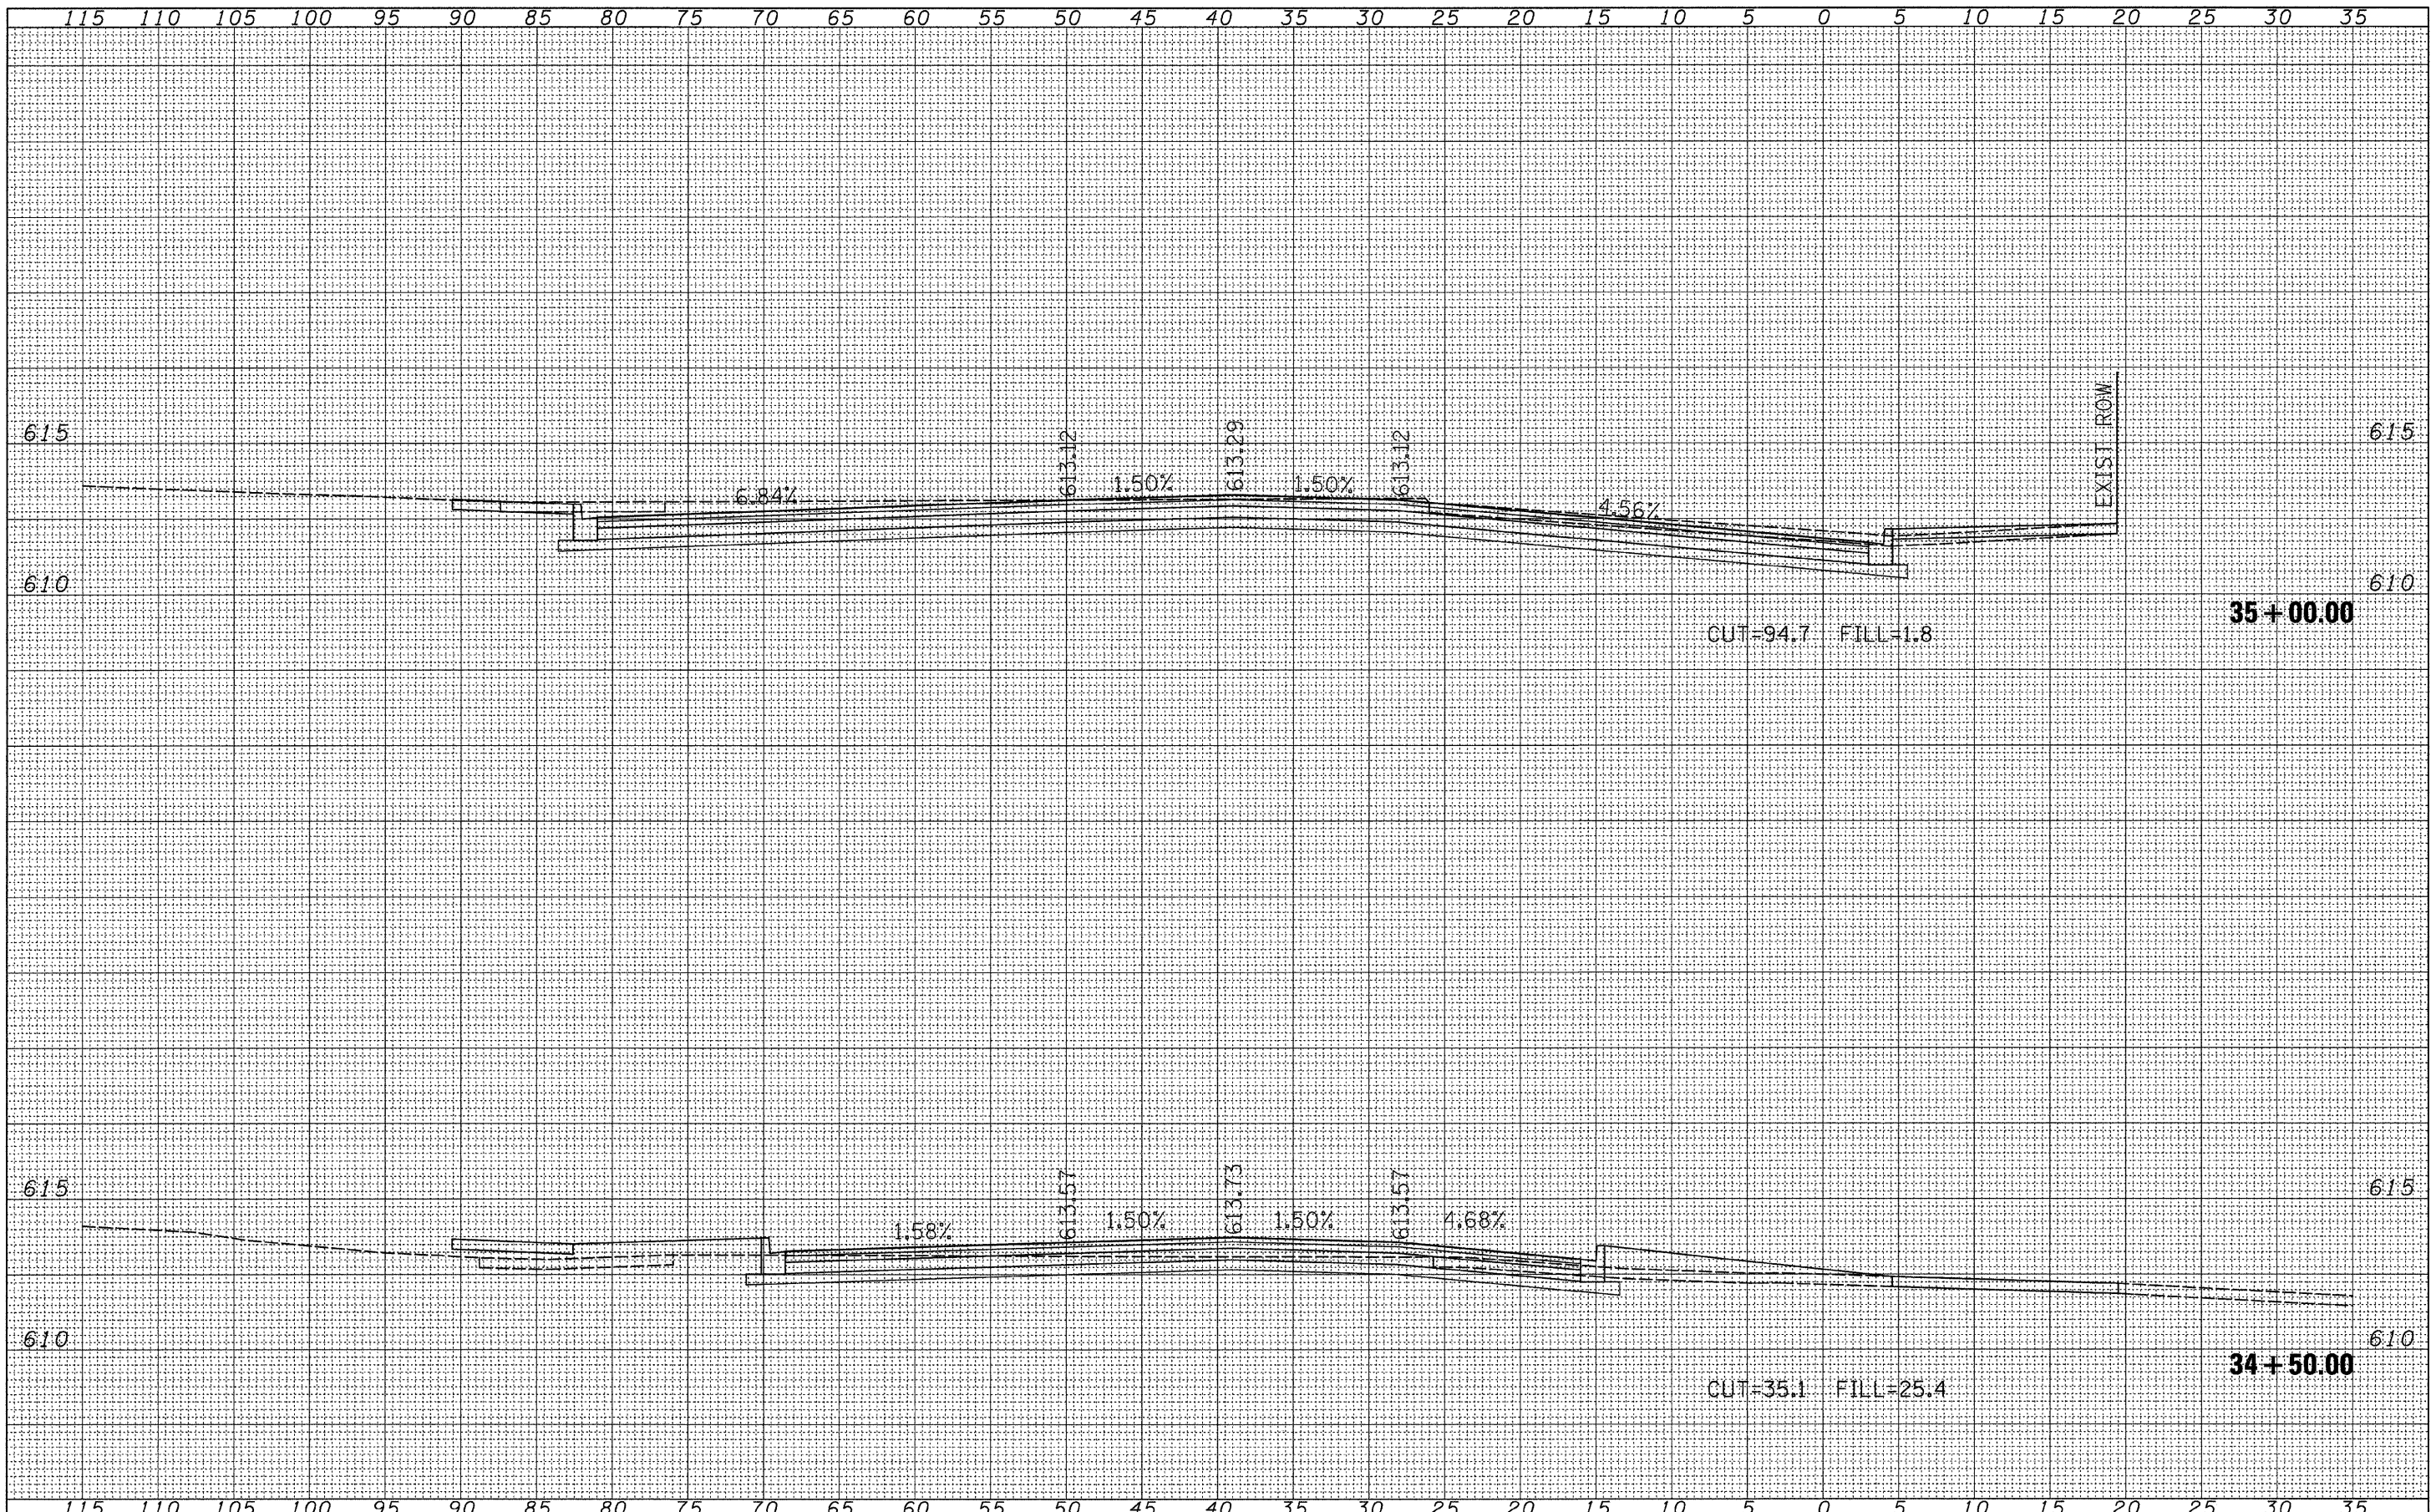

FILE NAME = V:\2522\Plaza Plans\plazaxsheets.dgn  
 USER NAME = jwhite

DESIGNED - JRB	REVISED -
DRAWN - JCW	REVISED -
CHECKED - JRB	REVISED -
DATE - 09/25/09	REVISED -

**STATE OF ILLINOIS  
 DEPARTMENT OF TRANSPORTATION**

**CITY OF JACKSONVILLE DOWNTOWN PLAZA STREET RECONSTRUCTION  
 MORGAN STREET CROSS SECTION SHEETS**

SCALE: 1"=2.5'V=5'H SHEET NO. OF SHEETS STA. 34+50.00 TO STA. 35+00.00

F.A. RTE.	SECTION	COUNTY	TOTAL SHEETS	SHEET NO.
N/A	05-00121-00-PV	MORGAN	74	61
FED. ROAD DIST. NO.		ILLINOIS FED. AID PROJECT		

CONTRACT NO. 93504