


DATE	
BY	
SURVEYED	
PLOTTED	
TEMPLATE	
AREAS	
CHECKED	
FINAL SURVEY	
NOTE BOOK	
NO.	

DATE	
BY	
SURVEYED	
PLOTTED	
TEMPLATE	
AREAS	
CHECKED	
ORIGINAL SURVEY	
NOTE BOOK	
NO.	

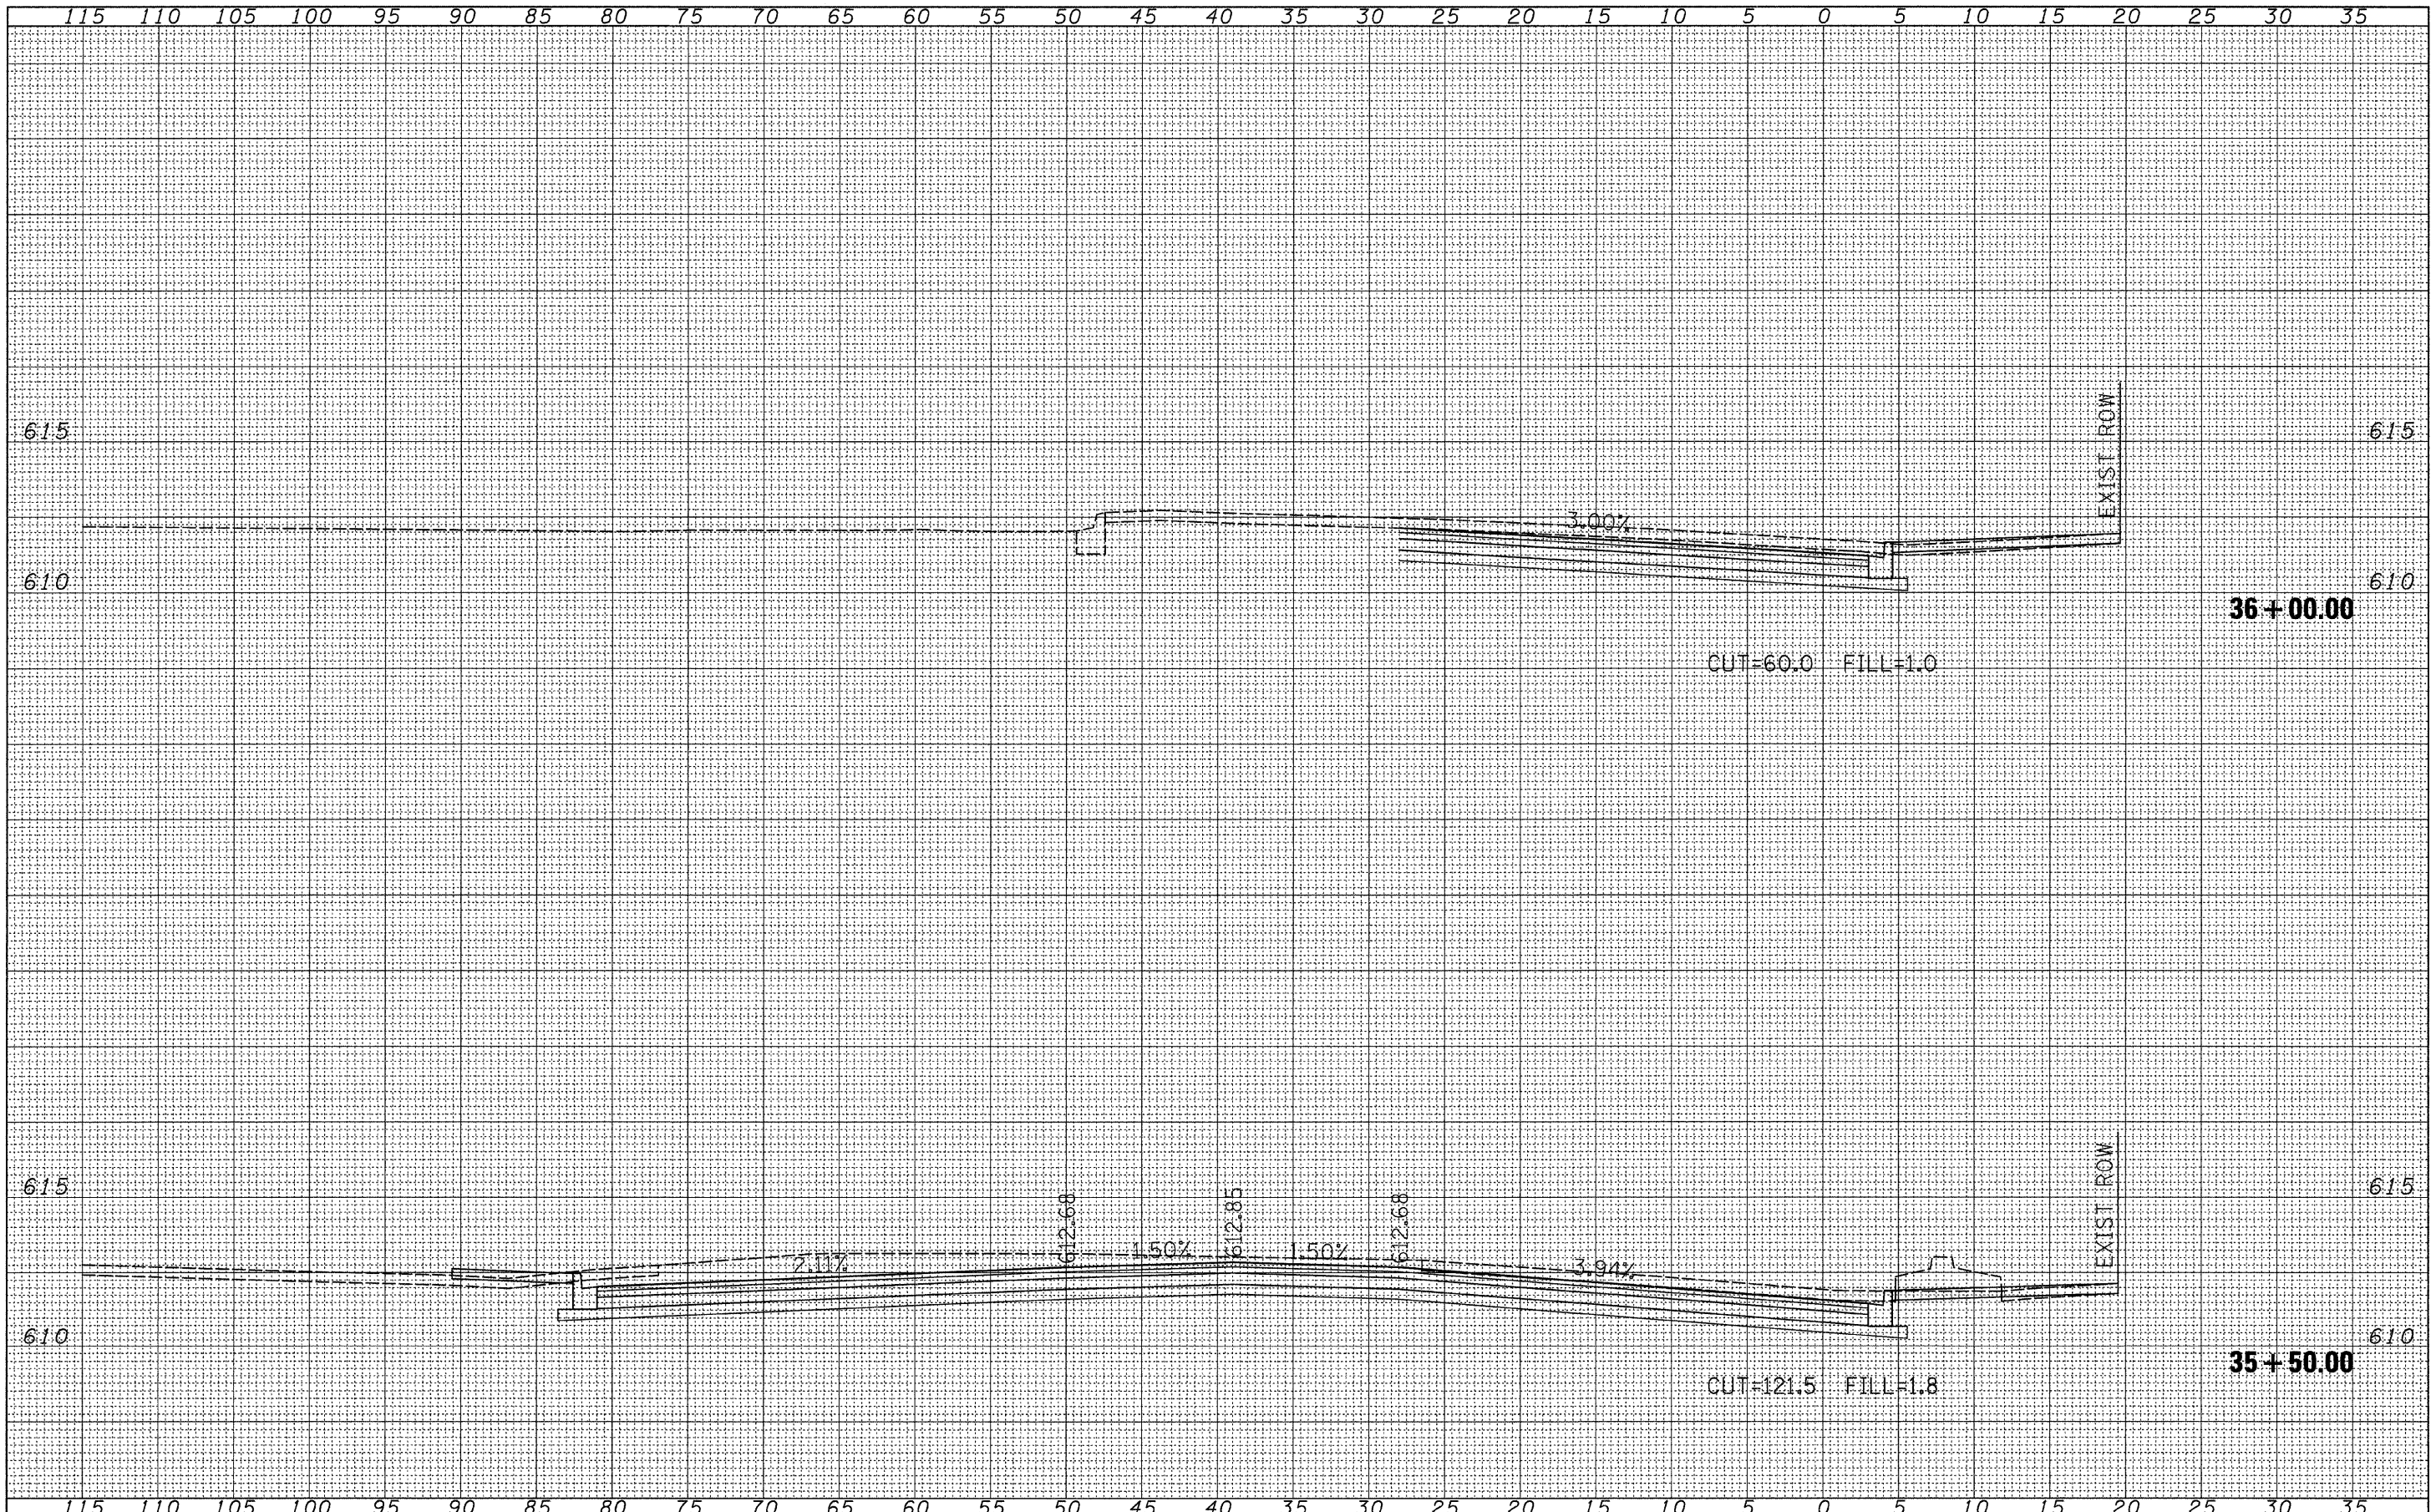

FILE NAME = Y:\2522\Plaza Plans\plazaxsheets.dgn  
 USER NAME = jwhite

DESIGNED -	JRB	REVISED -	
DRAWN -	JCW	REVISED -	
CHECKED -	JRB	REVISED -	
DATE -	09/25/09	REVISED -	

**STATE OF ILLINOIS**  
**DEPARTMENT OF TRANSPORTATION**

**CITY OF JACKSONVILLE DOWNTOWN PLAZA STREET RECONSTRUCTION**  
**MORGAN STREET CROSS SECTION SHEETS**  
 SCALE: 1"=2.5'V=5'H SHEET NO. OF SHEETS STA. 35+50.00 TO STA. 36+00.00

F.A. RTE.	SECTION	COUNTY	TOTAL SHEETS	SHEET NO.
N/A	05-00121-00-PV	MORGAN	74	62
FED. ROAD DIST. NO.			ILLINOIS FED. AID PROJECT	
			CONTRACT NO. 93504	