


FINAL SURVEY	SURVEYED	DATE
NOTE BOOK	PLOTTED	BY
NO.	TEMPLATE	
	AREAS	
	CHECKED	

ORIGINAL SURVEY	SURVEYED	DATE
NOTE BOOK	PLOTTED	BY
NO.	TEMPLATE	
	AREAS	
	CHECKED	

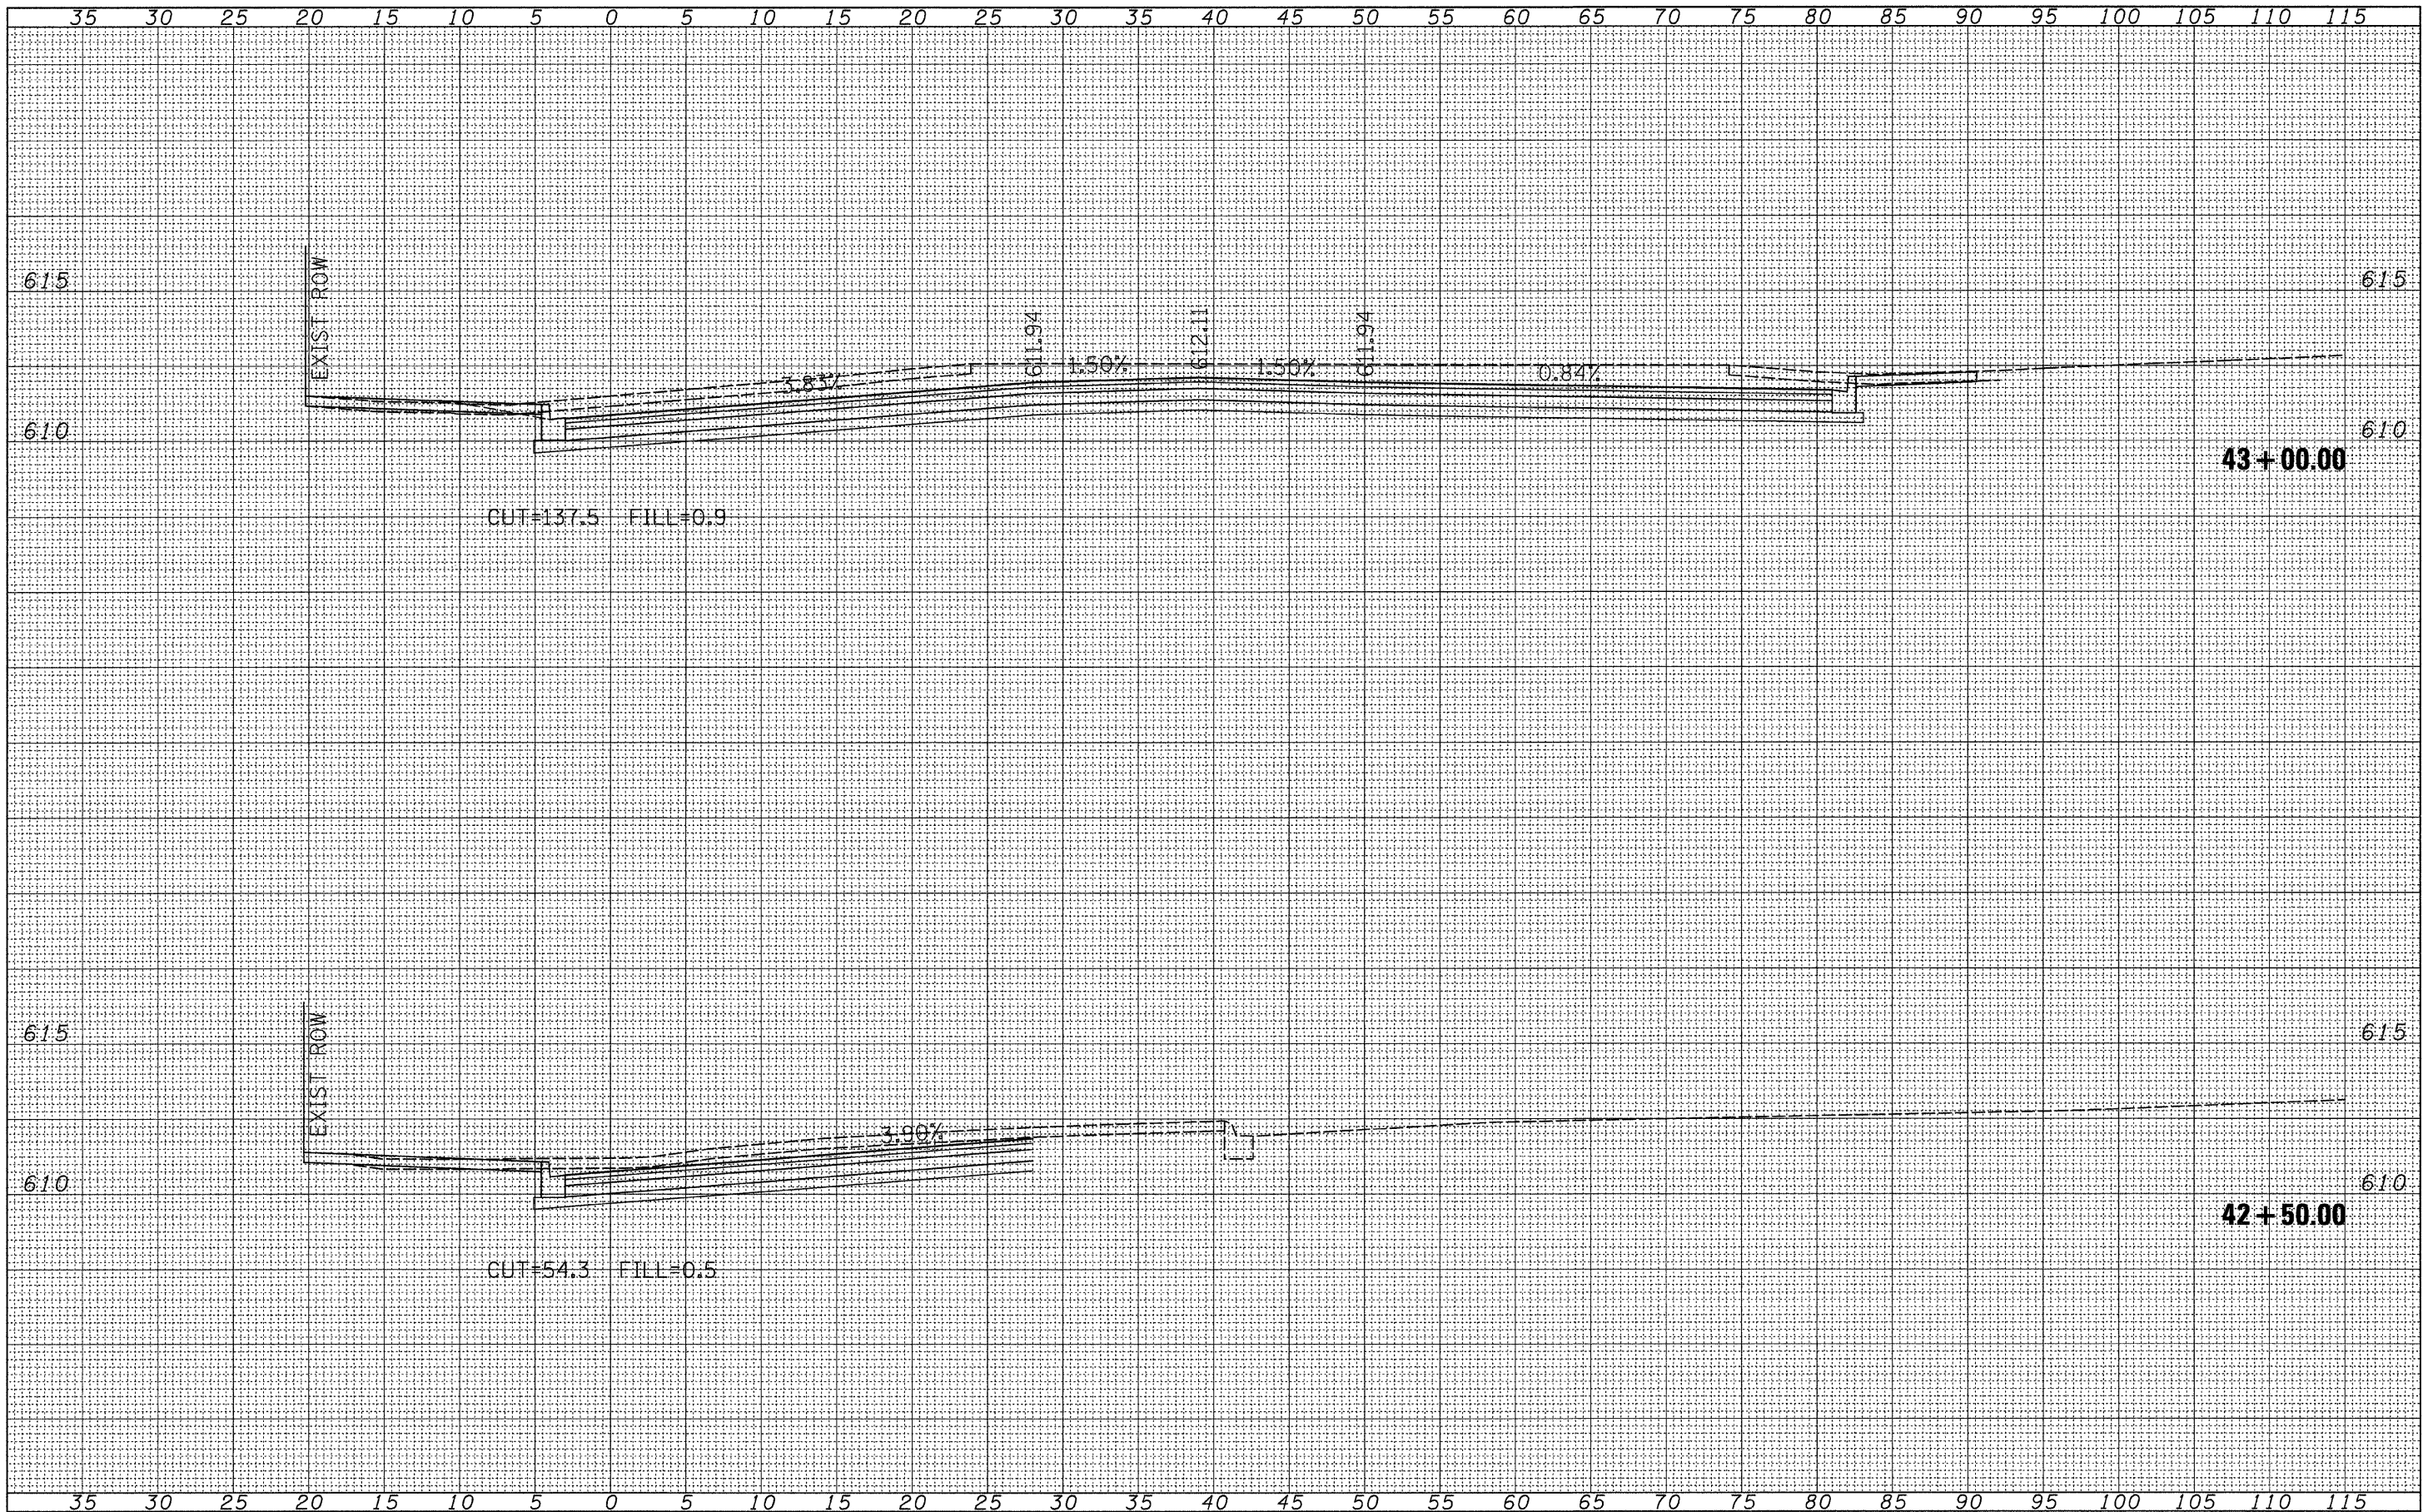

FILE NAME = V:\2522\Plaza Plans\plazaxshoets.dgn

USER NAME = jwhite

DESIGNED -	JRB	REVISED -	
DRAWN -	JCW	REVISED -	
CHECKED -	JRB	REVISED -	
DATE -	09/25/09	REVISED -	

**STATE OF ILLINOIS  
DEPARTMENT OF TRANSPORTATION**

**CITY OF JACKSONVILLE DOWNTOWN PLAZA STREET RECONSTRUCTION  
COURT STREET CROSS SECTION SHEETS**

F.A. RTE.	SECTION	COUNTY	TOTAL SHEETS	SHEET NO.
N/A	05-00121-00-PV	MORGAN	74	63
FED. ROAD DIST. NO.			ILLINOIS FED. AID PROJECT	
SCALE: 1"=2.5'V=5'H			CONTRACT NO. 93504	

STA. 42+50.00 TO STA. 43+00.00