


FINAL SURVEY	DATE
NO. _____	BY _____
NOTE BOOK	
NO. _____	
AREAS CHECKED	
AREAS CHECKED	

ORIGINAL SURVEY	DATE
NO. _____	BY _____
NOTE BOOK	
NO. _____	
AREAS CHECKED	
AREAS CHECKED	

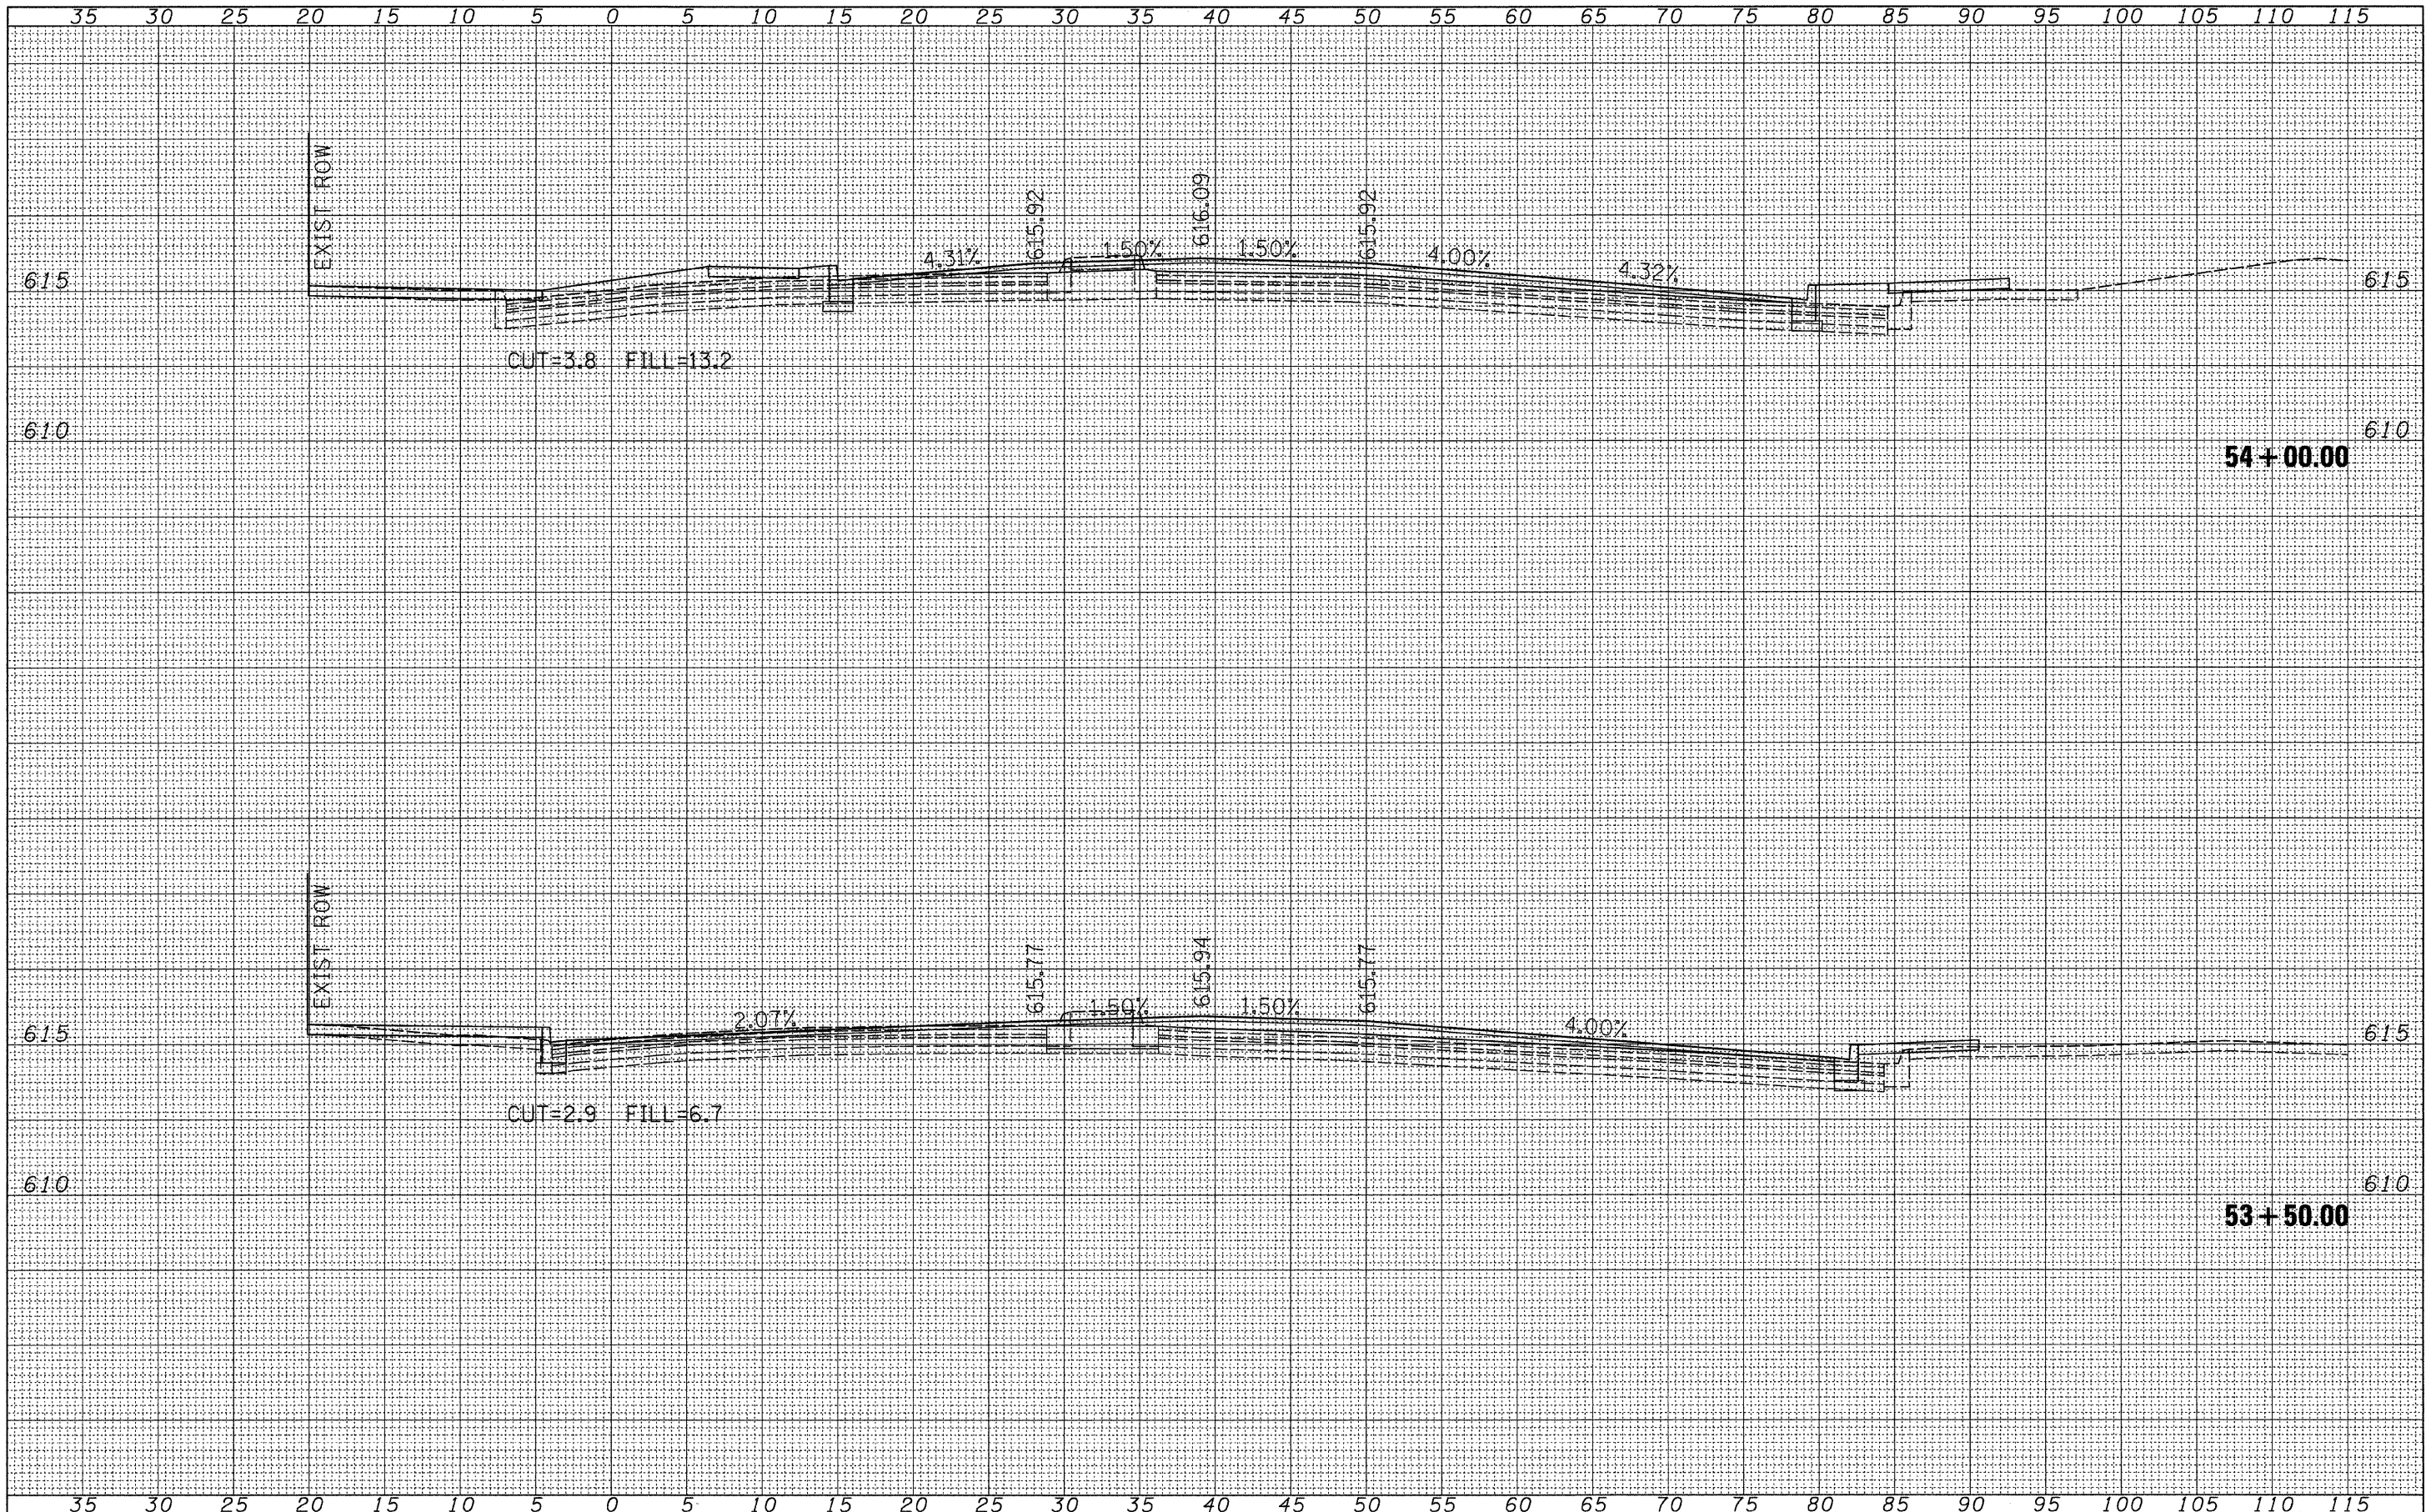

FILE NAME = V:\2522\Plaza Plans\plazaxsheets.dgn
 USER NAME = jwhite

DESIGNED - JRB
 DRAWN - JCW
 CHECKED - JRB
 DATE - 09/25/09

REVISIED -
 REVISIED -
 REVISIED -
 REVISIED -

STATE OF ILLINOIS
 DEPARTMENT OF TRANSPORTATION

CITY OF JACKSONVILLE DOWNTOWN PLAZA STREET RECONSTRUCTION
 SANDY STREET CROSS SECTION SHEETS
 SCALE: 1"=2.5'V=5'H SHEET NO. OF SHEETS STA. 53+50.00 TO STA. 54+00.00

F.A. RTE. SECTION COUNTY TOTAL SHEETS SHEET NO.
 N/A 05-00121-00-PV MORGAN 74 68
 CONTRACT NO. 93504

FED. ROAD DIST. NO. ILLINOIS FED. AID PROJECT