


FINAL SURVEY	DATE
NO. _____	BY _____
NOTE BOOK	
AREAS CHECKED	

ORIGINAL SURVEY	DATE
NO. _____	BY _____
NOTE BOOK	
AREAS CHECKED	

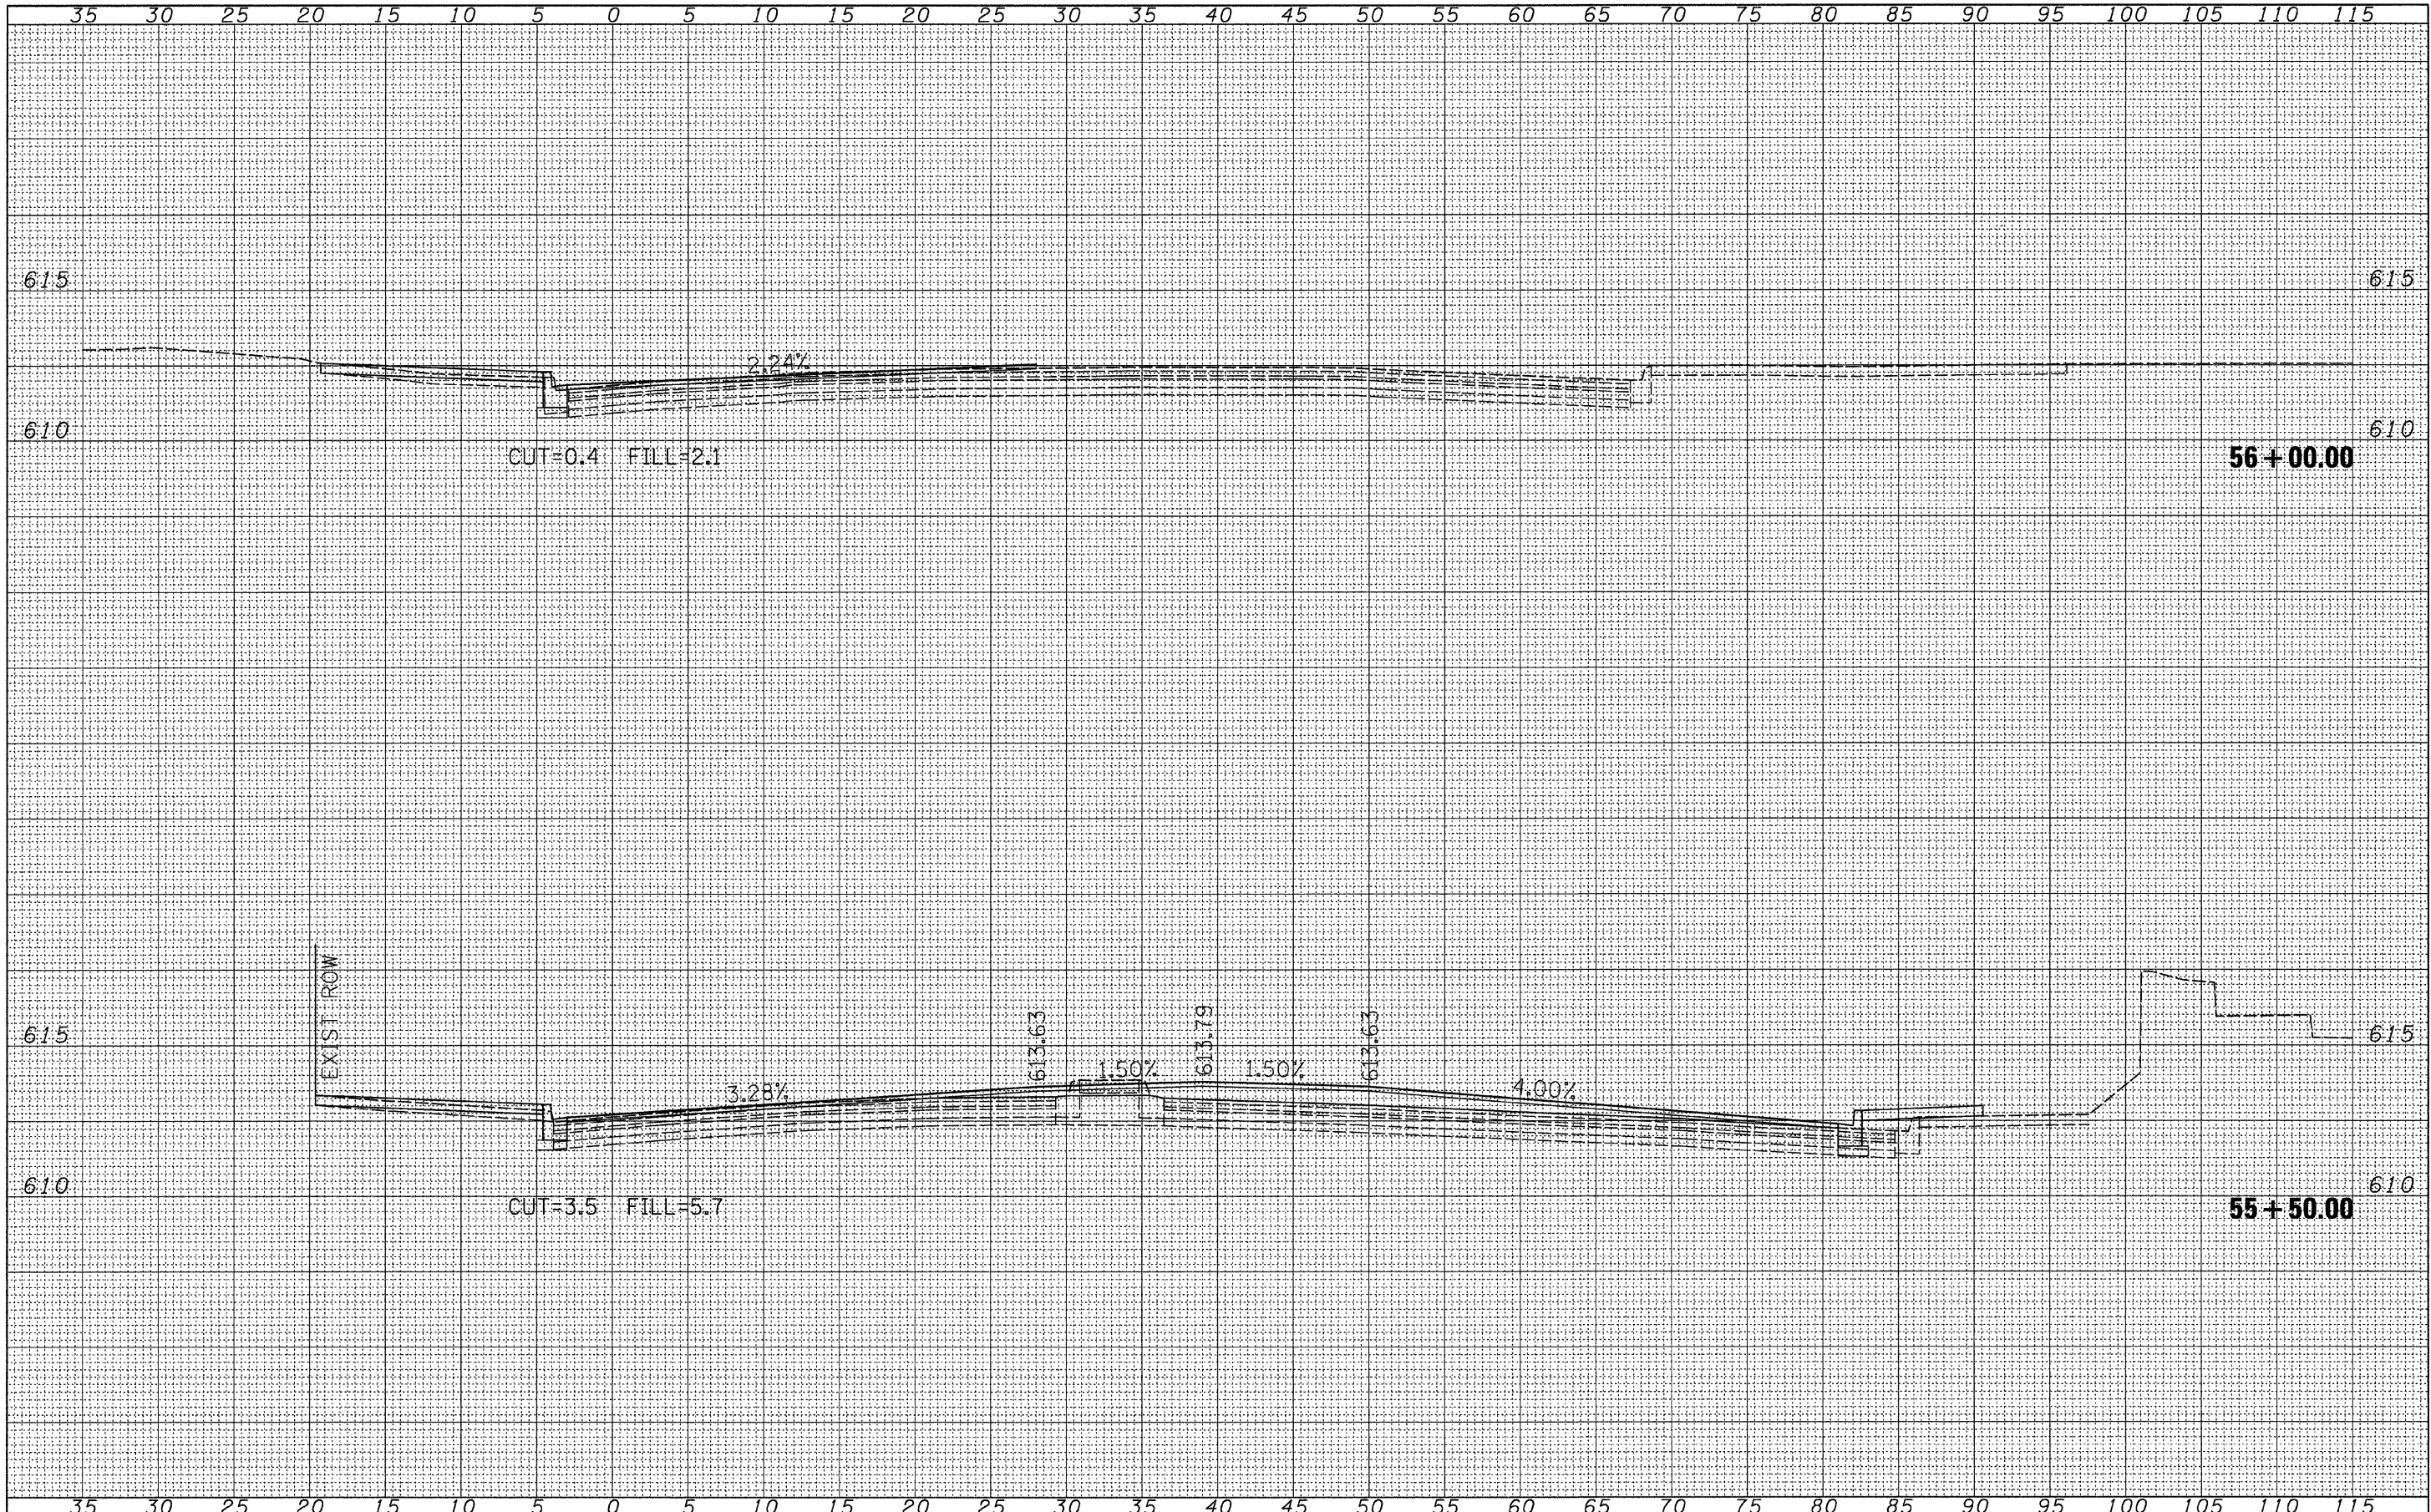

FILE NAME = V:\2522\Plaza Plans\plazaxsheets.dgn

USER NAME = jwhite
 PLOT SCALE = 5.0000' / IN.
 PLOT DATE = 9/25/2009

DESIGNED -	JRB	REVISED -	
DRAWN -	JCW	REVISED -	
CHECKED -	JRB	REVISED -	
DATE -	09/25/09	REVISED -	

**STATE OF ILLINOIS
 DEPARTMENT OF TRANSPORTATION**

**CITY OF JACKSONVILLE DOWNTOWN PLAZA STREET RECONSTRUCTION
 SANDY STREET CROSS SECTION SHEETS**

SCALE: 1"=2.5'V=5'H SHEET NO. OF SHEETS STA. 55+50.00 TO STA. 56+00.00

F.A. RTE.	SECTION	COUNTY	TOTAL SHEETS	SHEET NO.
N/A	05-00121-00-PV	MORGAN	74	70
CONTRACT NO. 93504				
FED. ROAD DIST. NO. ILLINOIS FED. AID PROJECT				