


FINAL SURVEY	DATE
SURVEYED	
NOTE BOOK	
TEMPLATE	
AREAS CHECKED	
NO.	

ORIGINAL SURVEY	DATE
SURVEYED	
NOTE BOOK	
TEMPLATE	
AREAS CHECKED	
NO.	

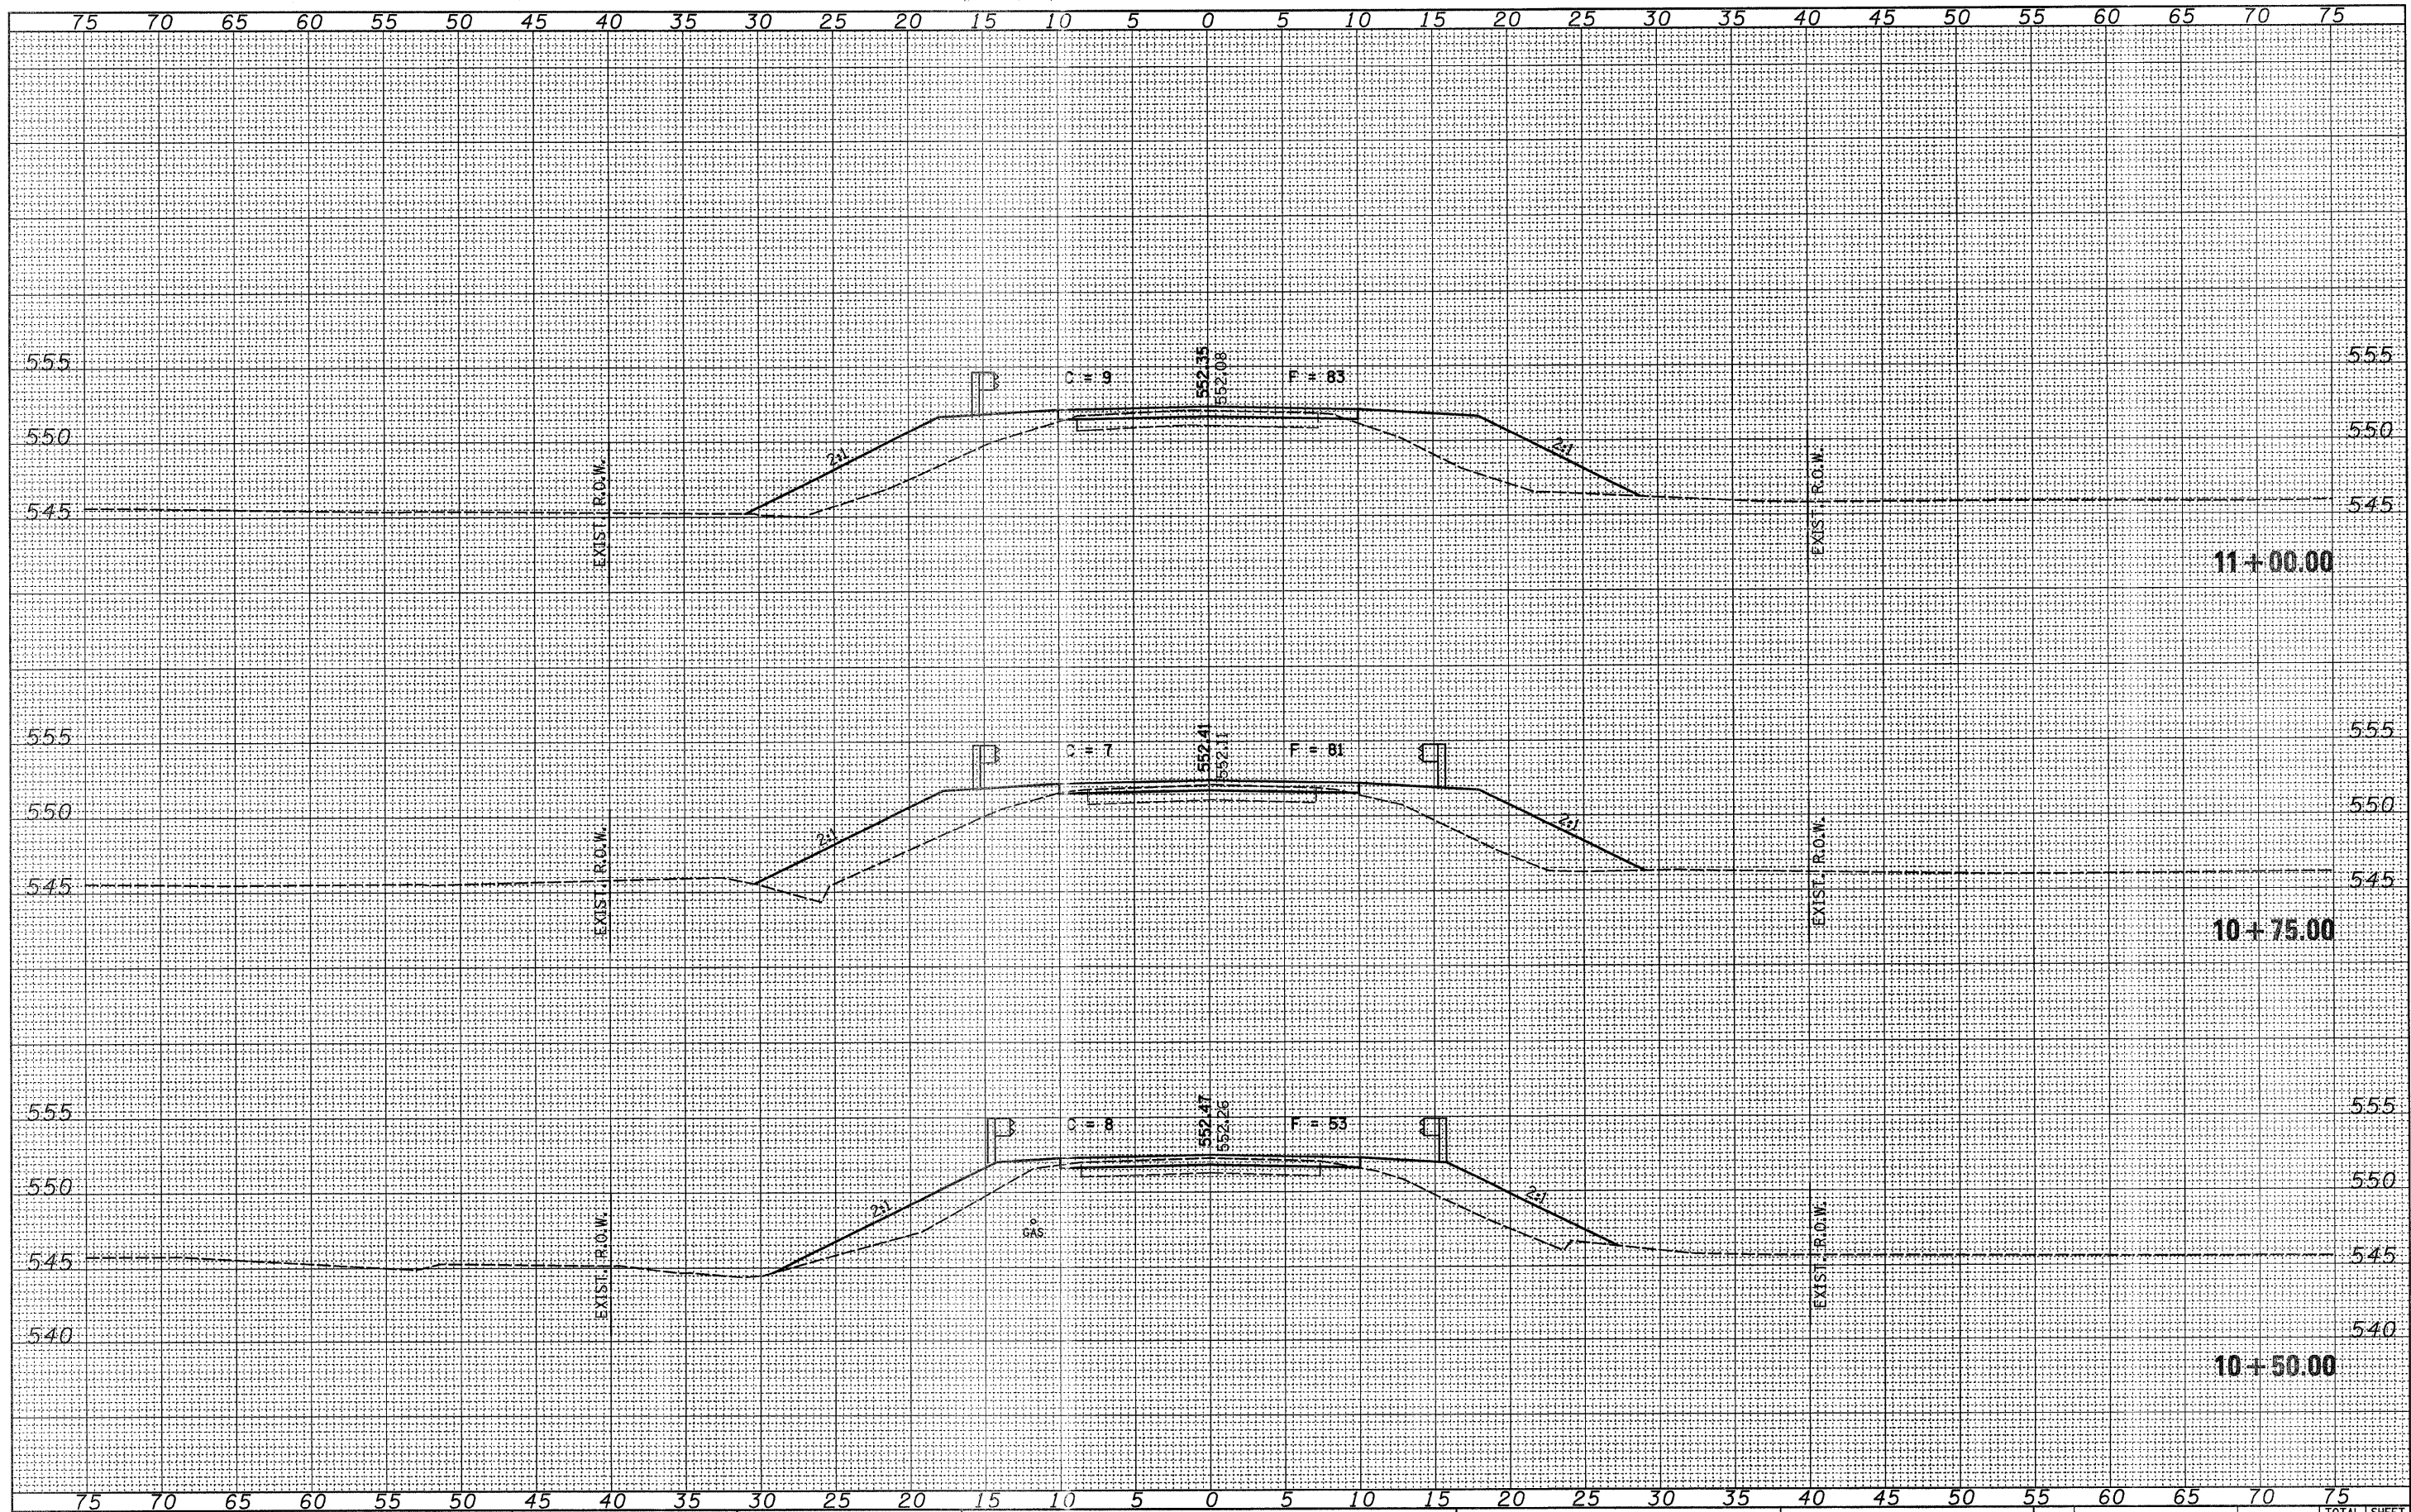

FILE NAME = 060242-ahf-sxs.dgn

USER NAME =
 PLOT SCALE =
 PLOT DATE = 2/4/2009

DESIGNED - J.W.F.
 DRAWN - D.T.M.
 CHECKED - S.W.M.
 DATE - 04/07/08

REVISED -
 REVISED -
 REVISED -
 REVISED -

STATE OF ILLINOIS
 SANGAMON COUNTY HIGHWAY DEPARTMENT

HLR HAMPTON, LENZINI & RENWICK, INC.
 CIVIL & STRUCTURAL ENGINEERS
 LAND SURVEYORS

CROSS SECTIONS
 VIGAL ROAD

T.R.	SECTION	COUNTY	TOTAL SHEETS	SHEET NO.
348	07-09101-02-BR	SANGAMON	15	7
FED. ROAD DIST. NO.			ILLINOIS FED. AID PROJECT	
STA. 10+50.00 TO STA. 11+00.00			CONTRACT NO. 93507	

SCALE: SHEET NO. OF SHEETS