

ROUTE NO.	SECTION	CITY	TOTAL SHEETS	SHEET NO.
STEVENS CREEK BIKEWAY	89-P4000-00-BP	DECATUR PARK DIST	145	35
FED. ROAD DIST. NO.		ILLINOIS	PROJECT TE-0007(27)	

**BATNRIDGE**  
**G&B**  
**MILANSKI**  
 & ASSOCIATES, INC.  
 Consulting Engineers  
 1100 SOUTH TAYLORVILLE ROAD  
 DECATUR, ILLINOIS 62521-1255



REVISIONS	NO.	BY	DATE

SCALE: 1" = 20'  
 DATE: April 2004  
 JOB NO.: 990999

**DECATUR PARK DISTRICT**  
 STEVENS CREEK BIKEWAY - PHASE I  
 SEGMENTAL CONCRETE BLOCK WALL  
 PROFILES

**ENGINEERS, INC.**  
 CONSULTING  
 2820 N. WILSON LINDSAY BLVD., SUITE 100  
 DECATUR, ILLINOIS 62521-1255  
 (312) 877-7418 FAX (312) 877-7415  
 PROFESSIONAL DESIGN FIRM #18-001161

SHEET NO. **35**  
 OF **145**

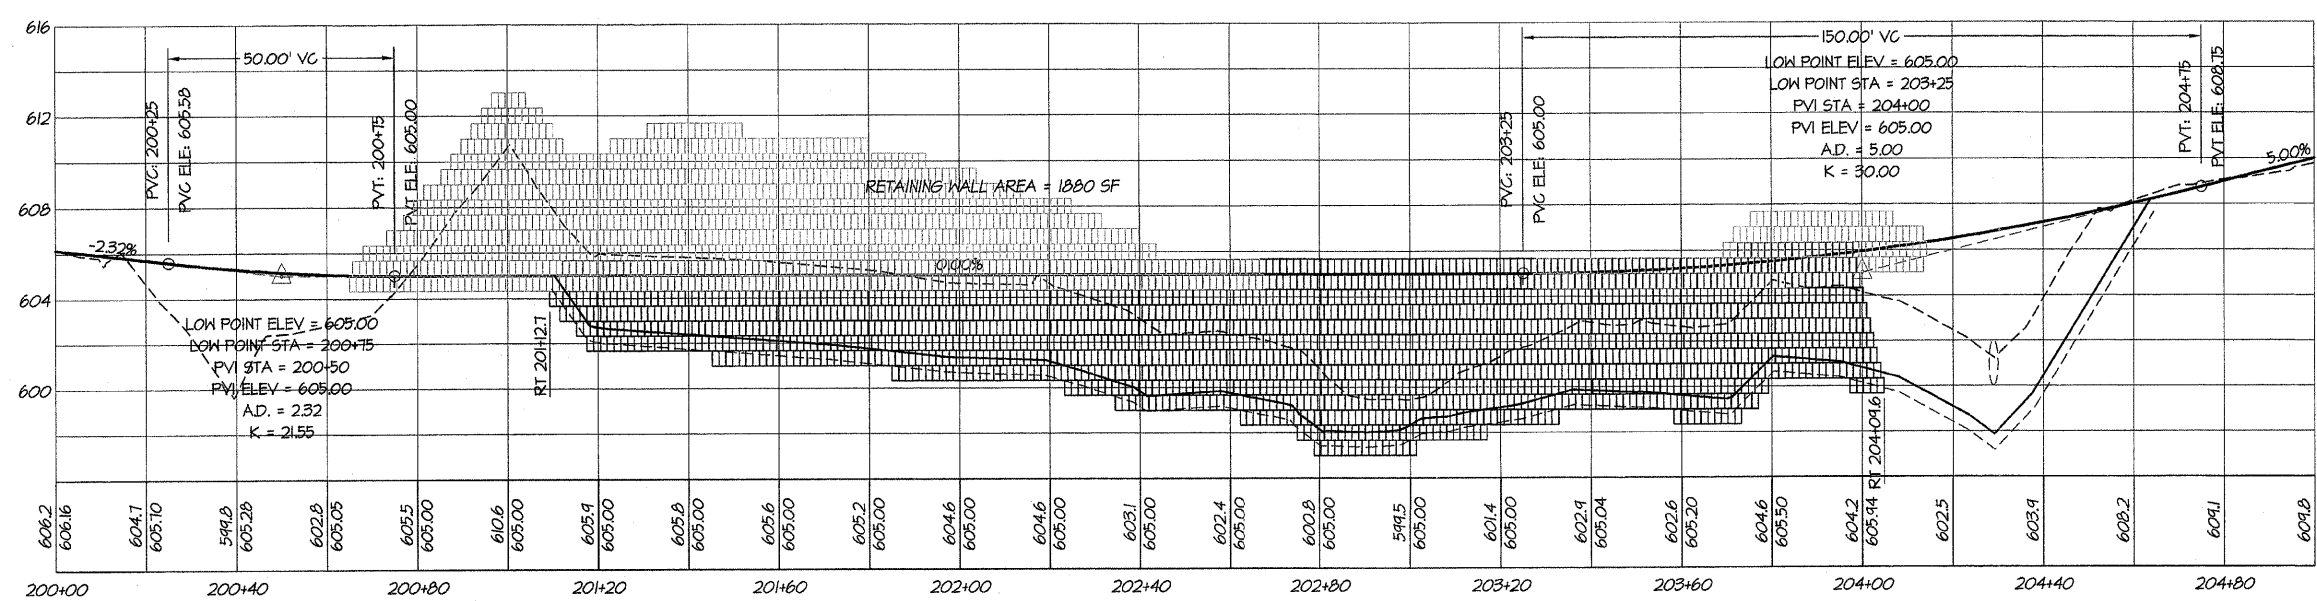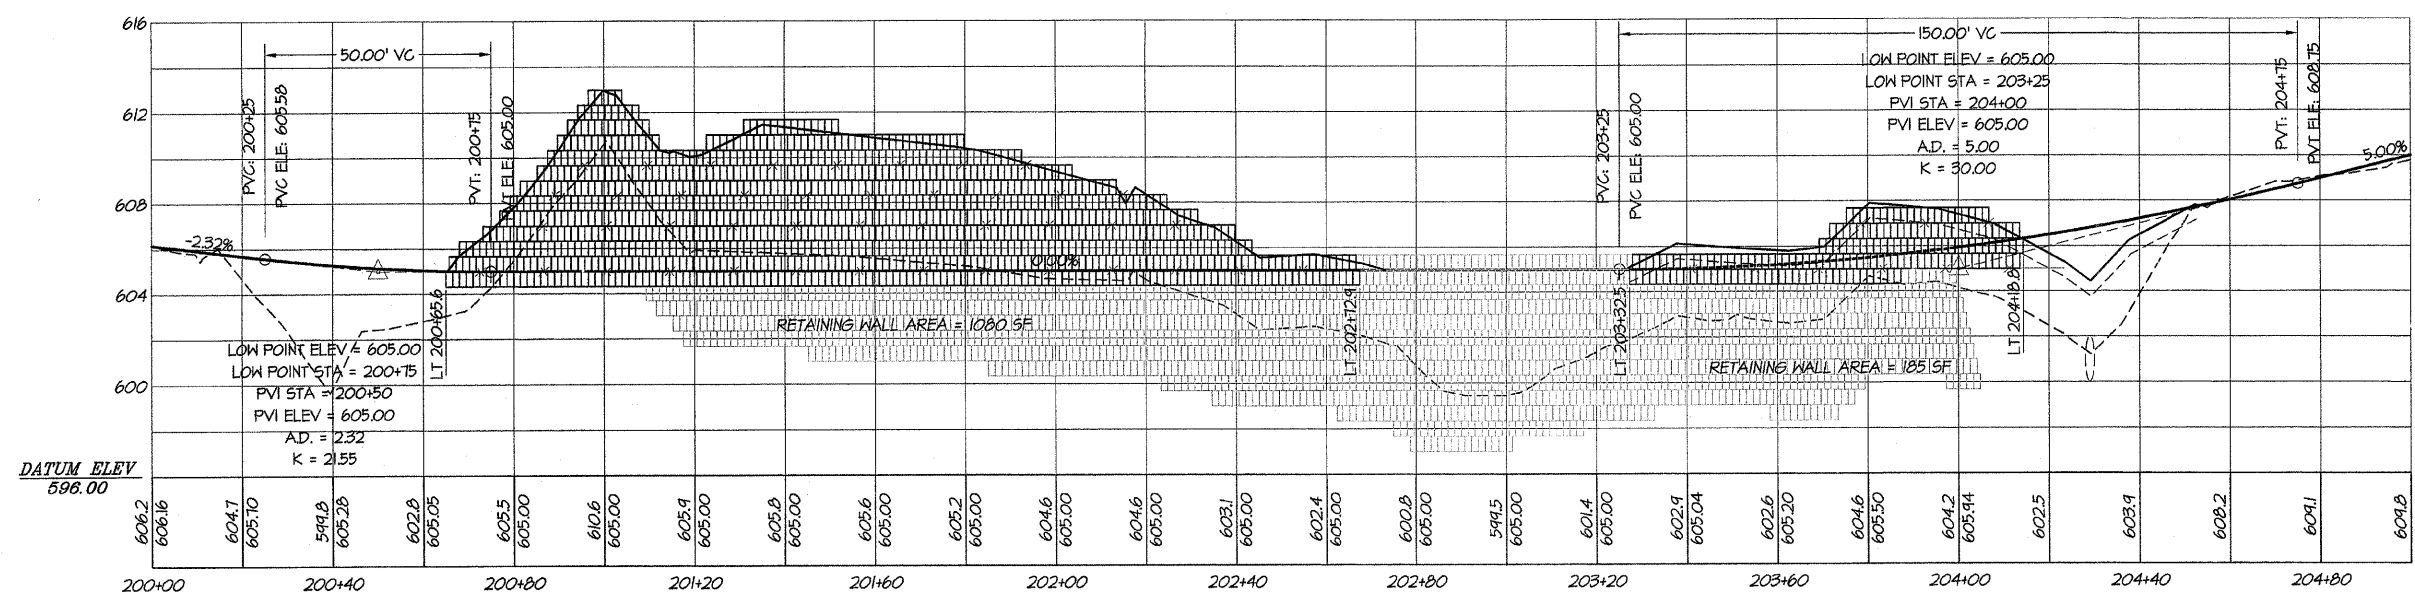

I certify that to the best of my knowledge, information and belief this bridge design is structurally adequate for the design loading shown on the plans. The design is an economical one for the style of structure and complies with requirements for the current AASHTO Standard Specifications for Highway Bridges.

*Jerrel L. Shaffer*  
 JERREL L. SHAFFER  
 ILLINOIS STRUCTURAL ENGINEER NO. 81-4445

