


ROUTE NO.	SECTION	CITY	TOTAL SHEETS	SHEET NO.
STEVENS CREEK BIKEWAY	99-P4000-00-BP	DECATUR PARK DIST	145	51
FED. ROAD DIST. NO.		ILLINOIS	PROJECT TE-0007(27)	

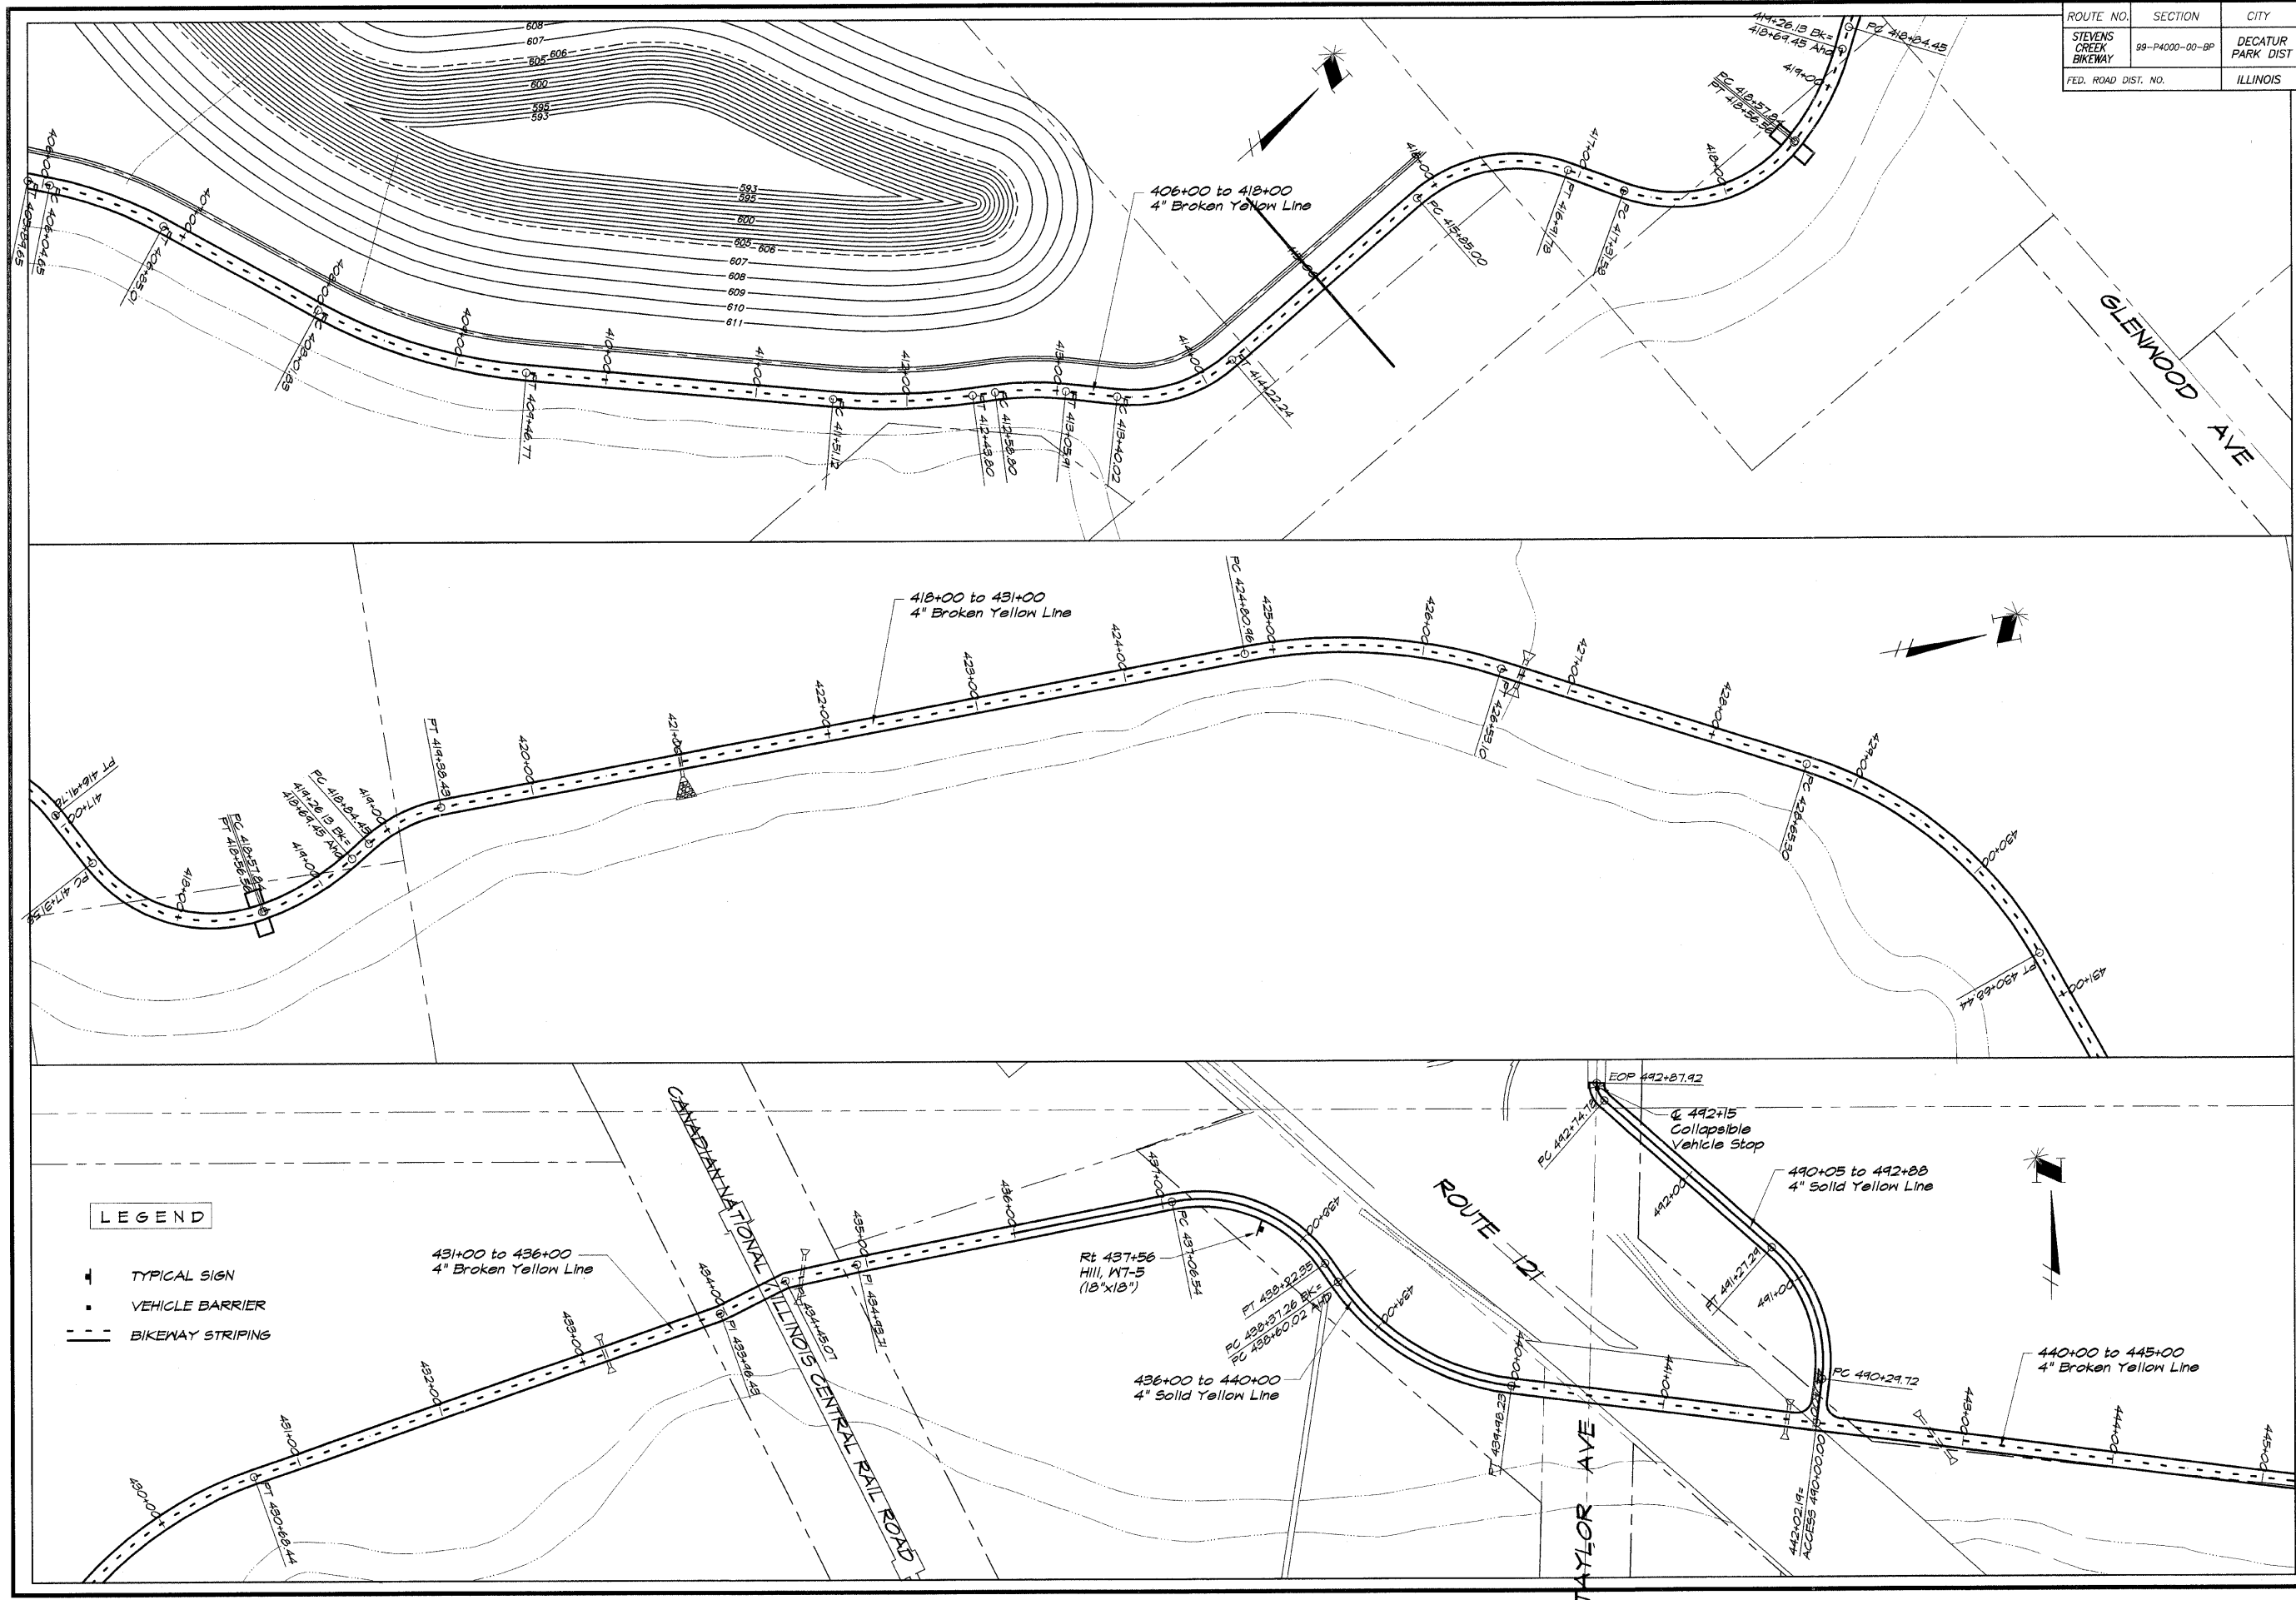

LEGEND

- ▬ TYPICAL SIGN
- ▬ VEHICLE BARRIER
- ▬ BIKEWAY STRIPING

BAINBRIDGE & ASSOCIATES, INC.
GEE MILANSKI
 Consulting Engineers
 DECATUR, ILLINOIS
 INVOICE NUMBER 194-001296

REVISIONS	NO.	BY	DATE

DESIGNED: MHP
 DRAWN: P mls
 FIELD BOOK: XXX
 SCALE: 1" = 50'
 DATE: May 2002
 JOB NO.: 99094

DECATUR PARK DISTRICT
STEVENS CREEK BIKEWAY - PHASE I
PAVEMENT MARKING AND SIGNING PLAN

S:\A\041 - STEVENSON\Drawings\Plan\27.mxd 12/16/02 10:42:42 AM