


ROUTE NO.	SECTION	CITY	TOTAL SHEETS	SHEET NO.
STEVENS CREEK BIKEWAY	99-P4000-00-BP	DECATUR PARK DIST	145	58
FED. ROAD DIST. NO.	ILLINOIS		PROJECT TE-0007(2?)	

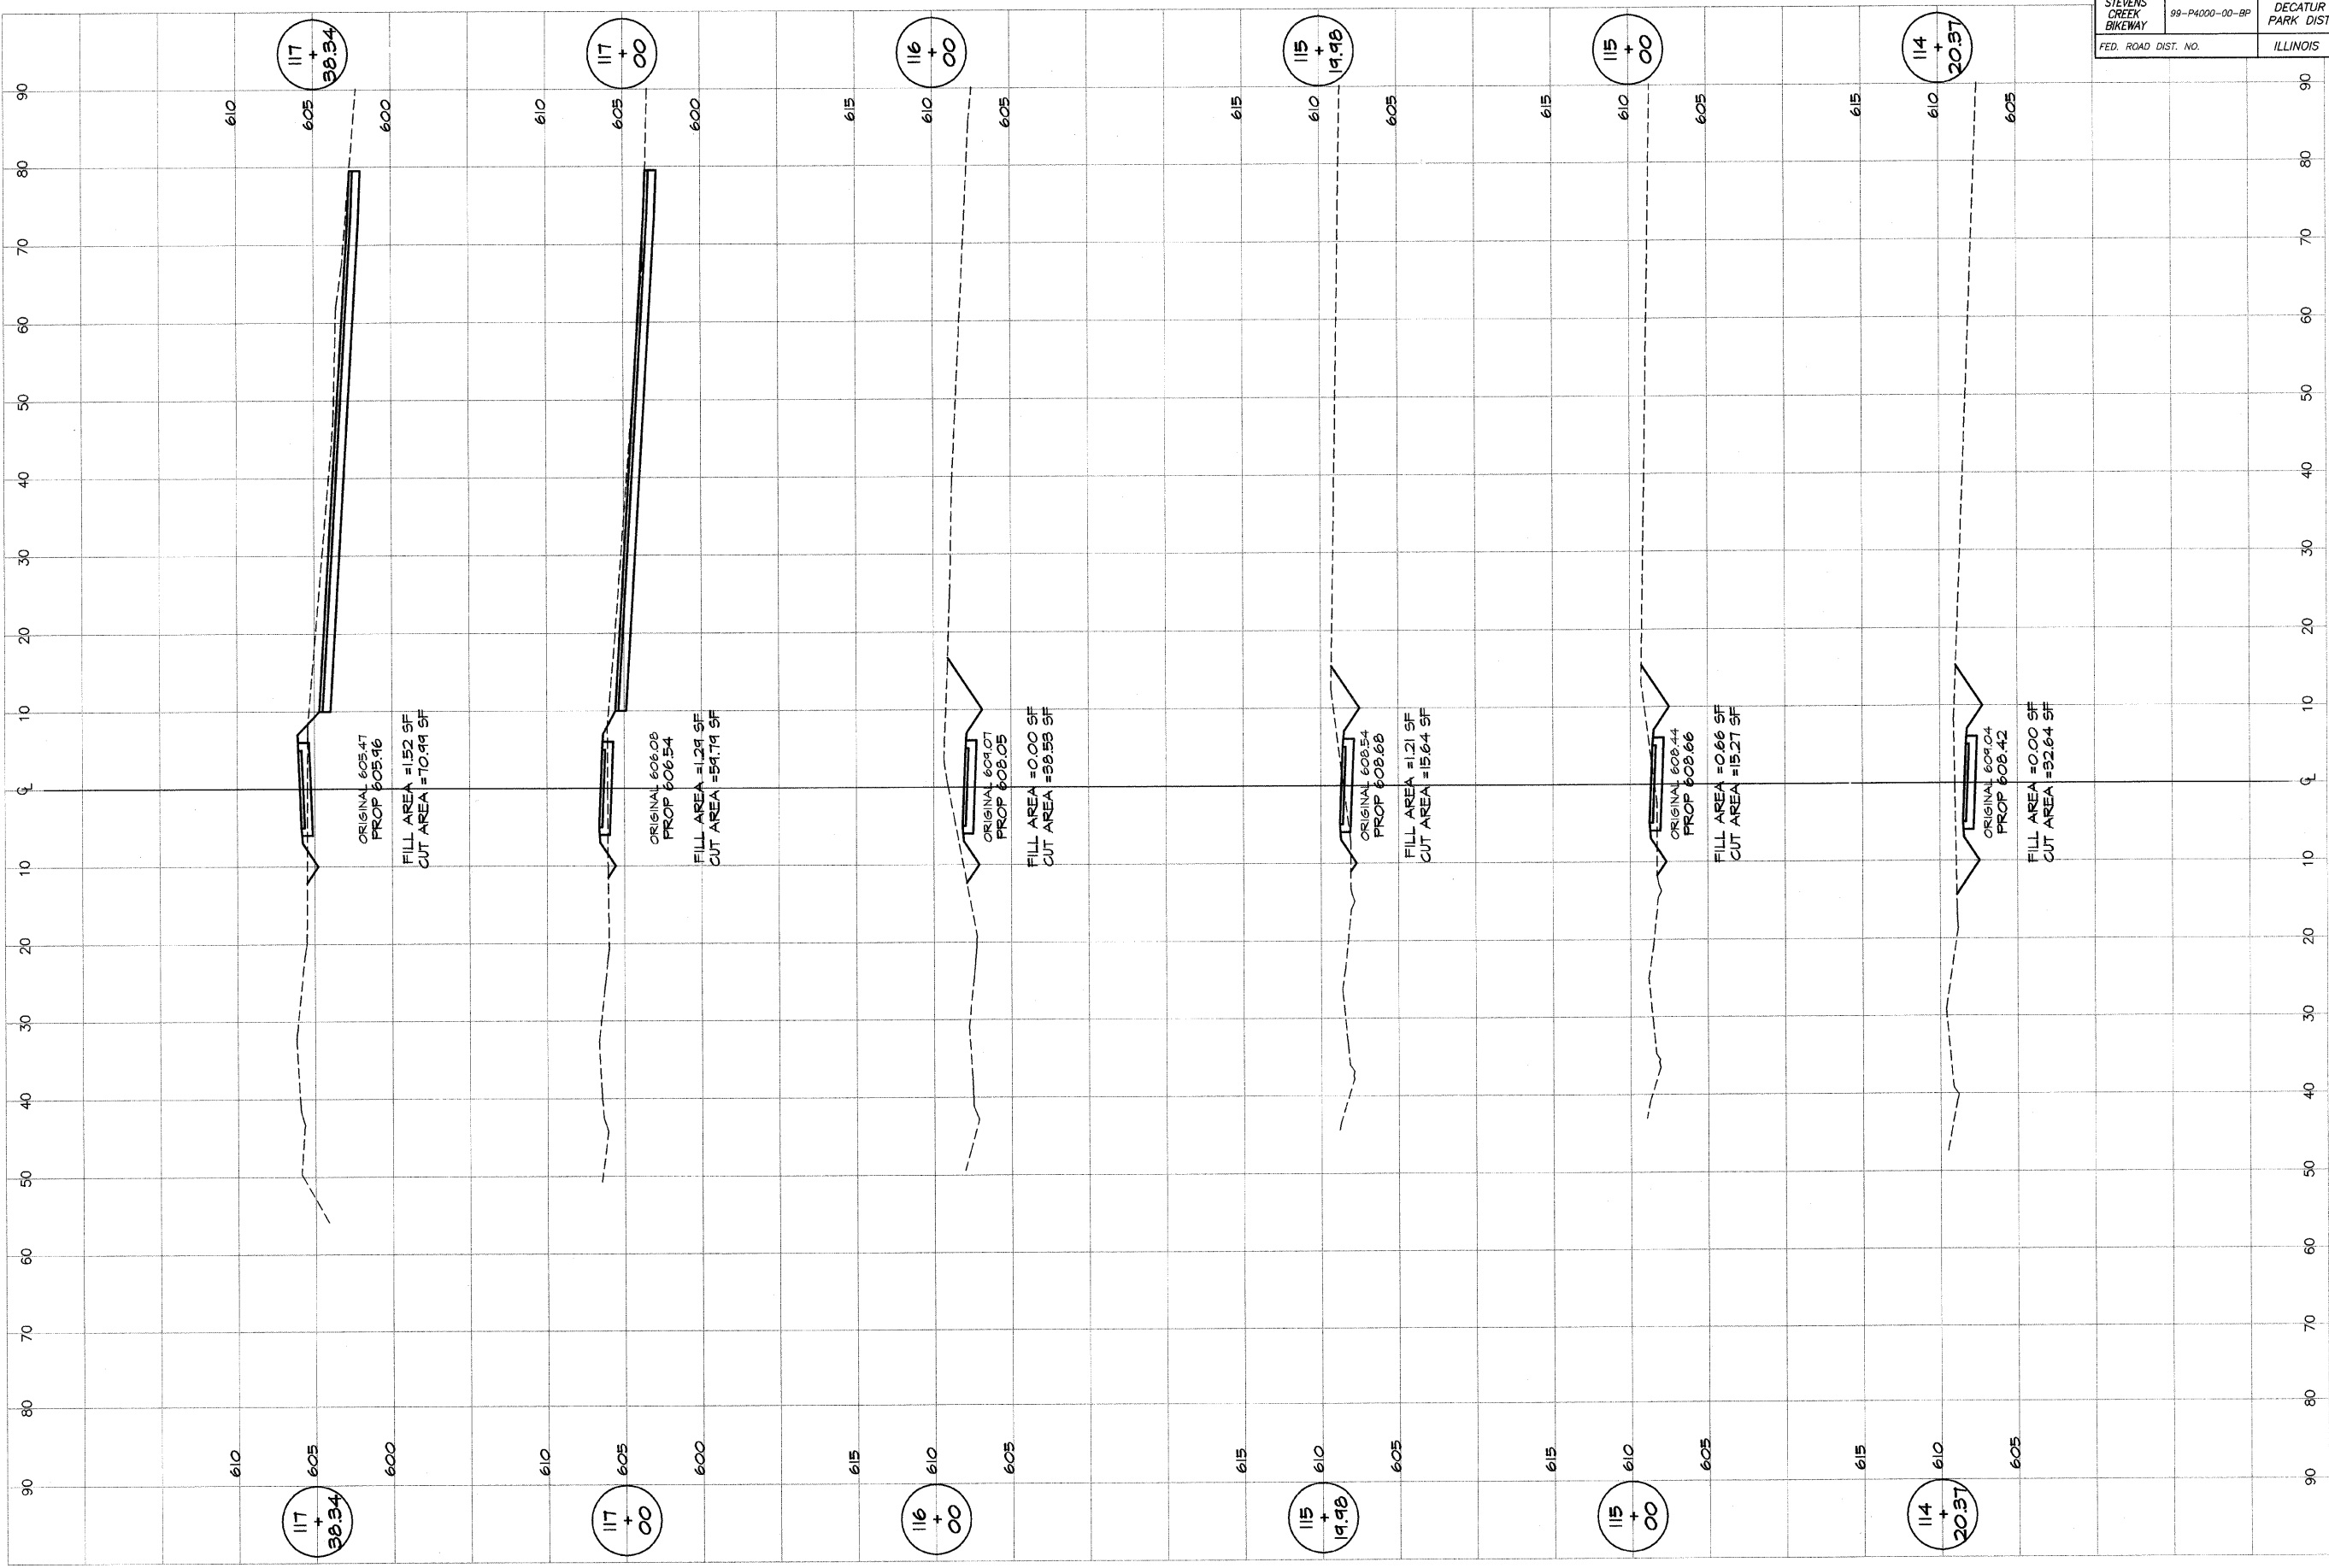

BATNARDGE
GEB
MILANSKI
 & ASSOCIATES, INC.
 Consulting Engineers
 1670 SOUTH TAYLORVILLE ROAD
 DECATUR ILLINOIS
 62526

REVISIONS	NO.	BY	DATE

DESIGNED	SCALE	AS NOTED
MHP	AS NOTED	DATE

DECATUR PARK DISTRICT
 STEVENS CREEK BIKEWAY - PHASE I
 CROSS SECTIONS
 FAIRVIEW PARK