
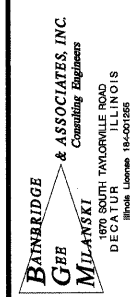


ROUTE NO.	SECTION	CITY	TOTAL SHEETS	SHEET NO.
STEVENS CREEK BIKEWAY	49-P4000-00-BP	DECATUR PARK DIST	145	63
ROAD DIST. NO.			ILLINOIS PROJECT TE-0007(27)	

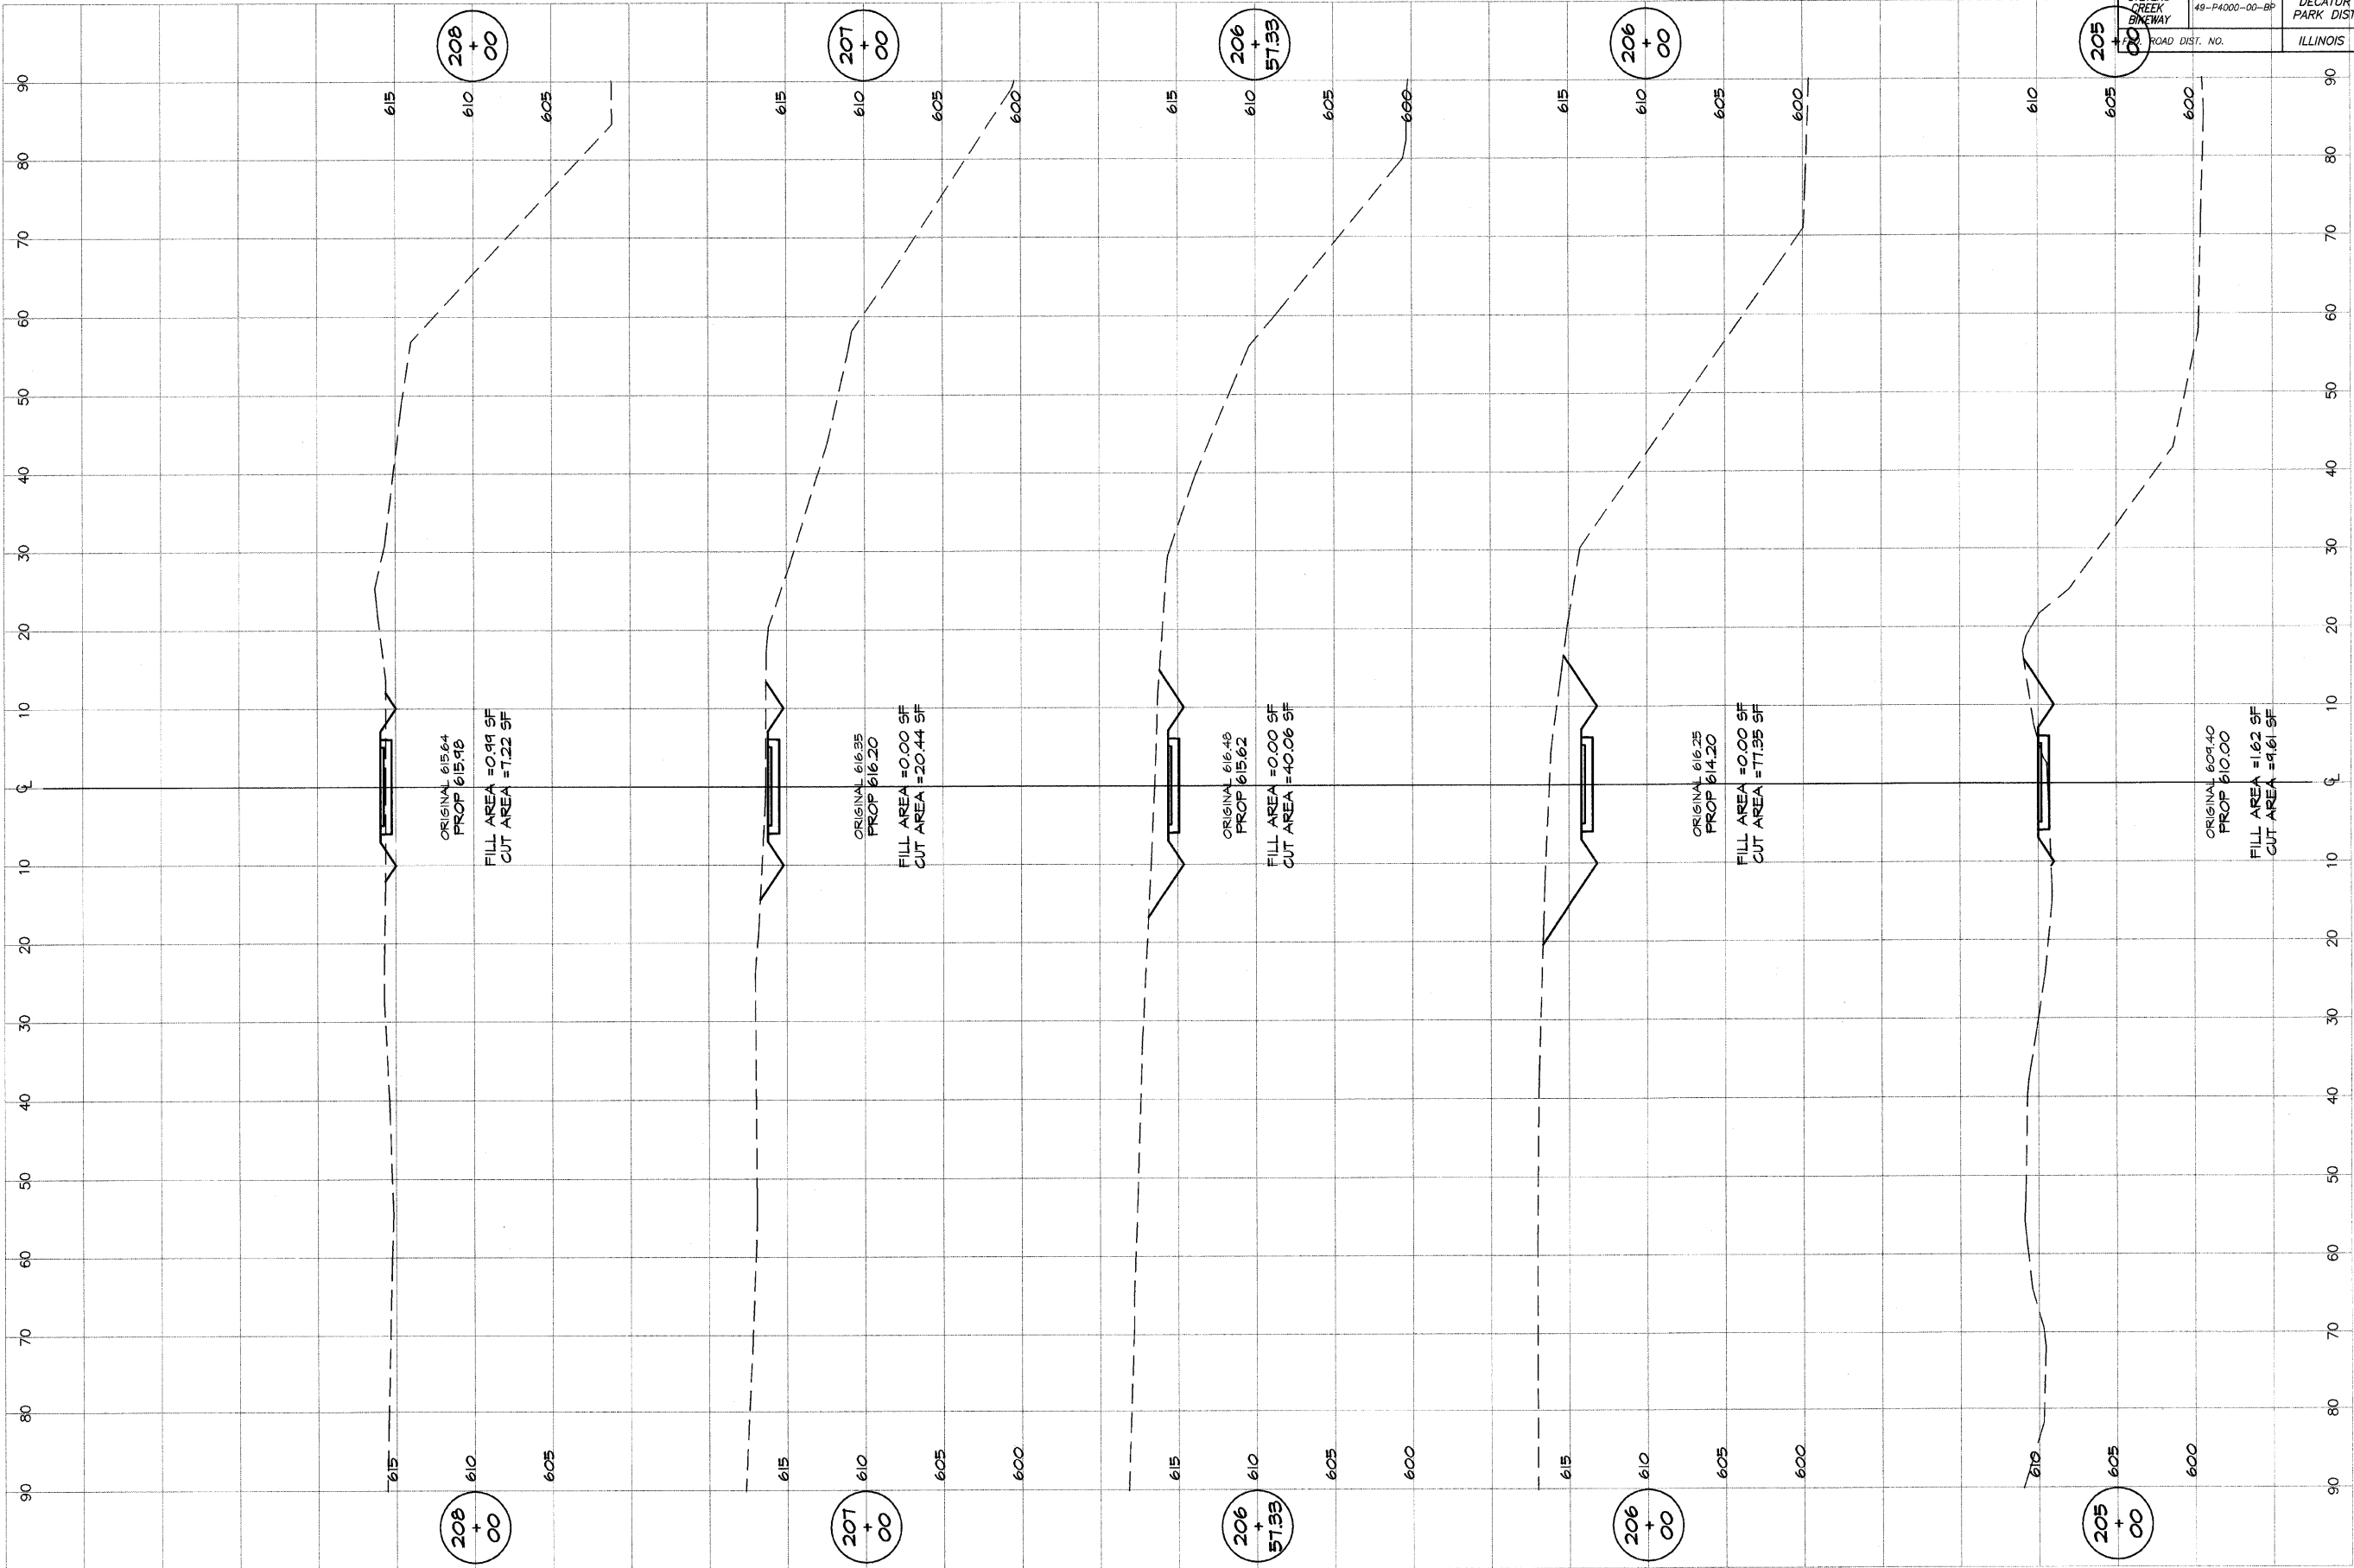

DESIGNED	SCALE	REVISIONS
M/P	AS NOTED	NO. BY DATE
P/mlls	DATE: Jan 2004	
FIELD BOOK	JOB NO. 99099	
XXX		

**DECATUR PARK DISTRICT**  
 STEVENS CREEK BIKEWAY - PHASE I  
 CROSS SECTIONS  
 FAIRVIEW TO CENTER