


ROUTE NO.	SECTION	CITY	TOTAL SHEETS	SHEET NO.
STEVENS CREEK BIKEWAY	49-P4000-00-BP	DECATUR PARK DIST	145	64
ROAD DIST. NO.	ILLINOIS		PROJECT TE-0007(27)	

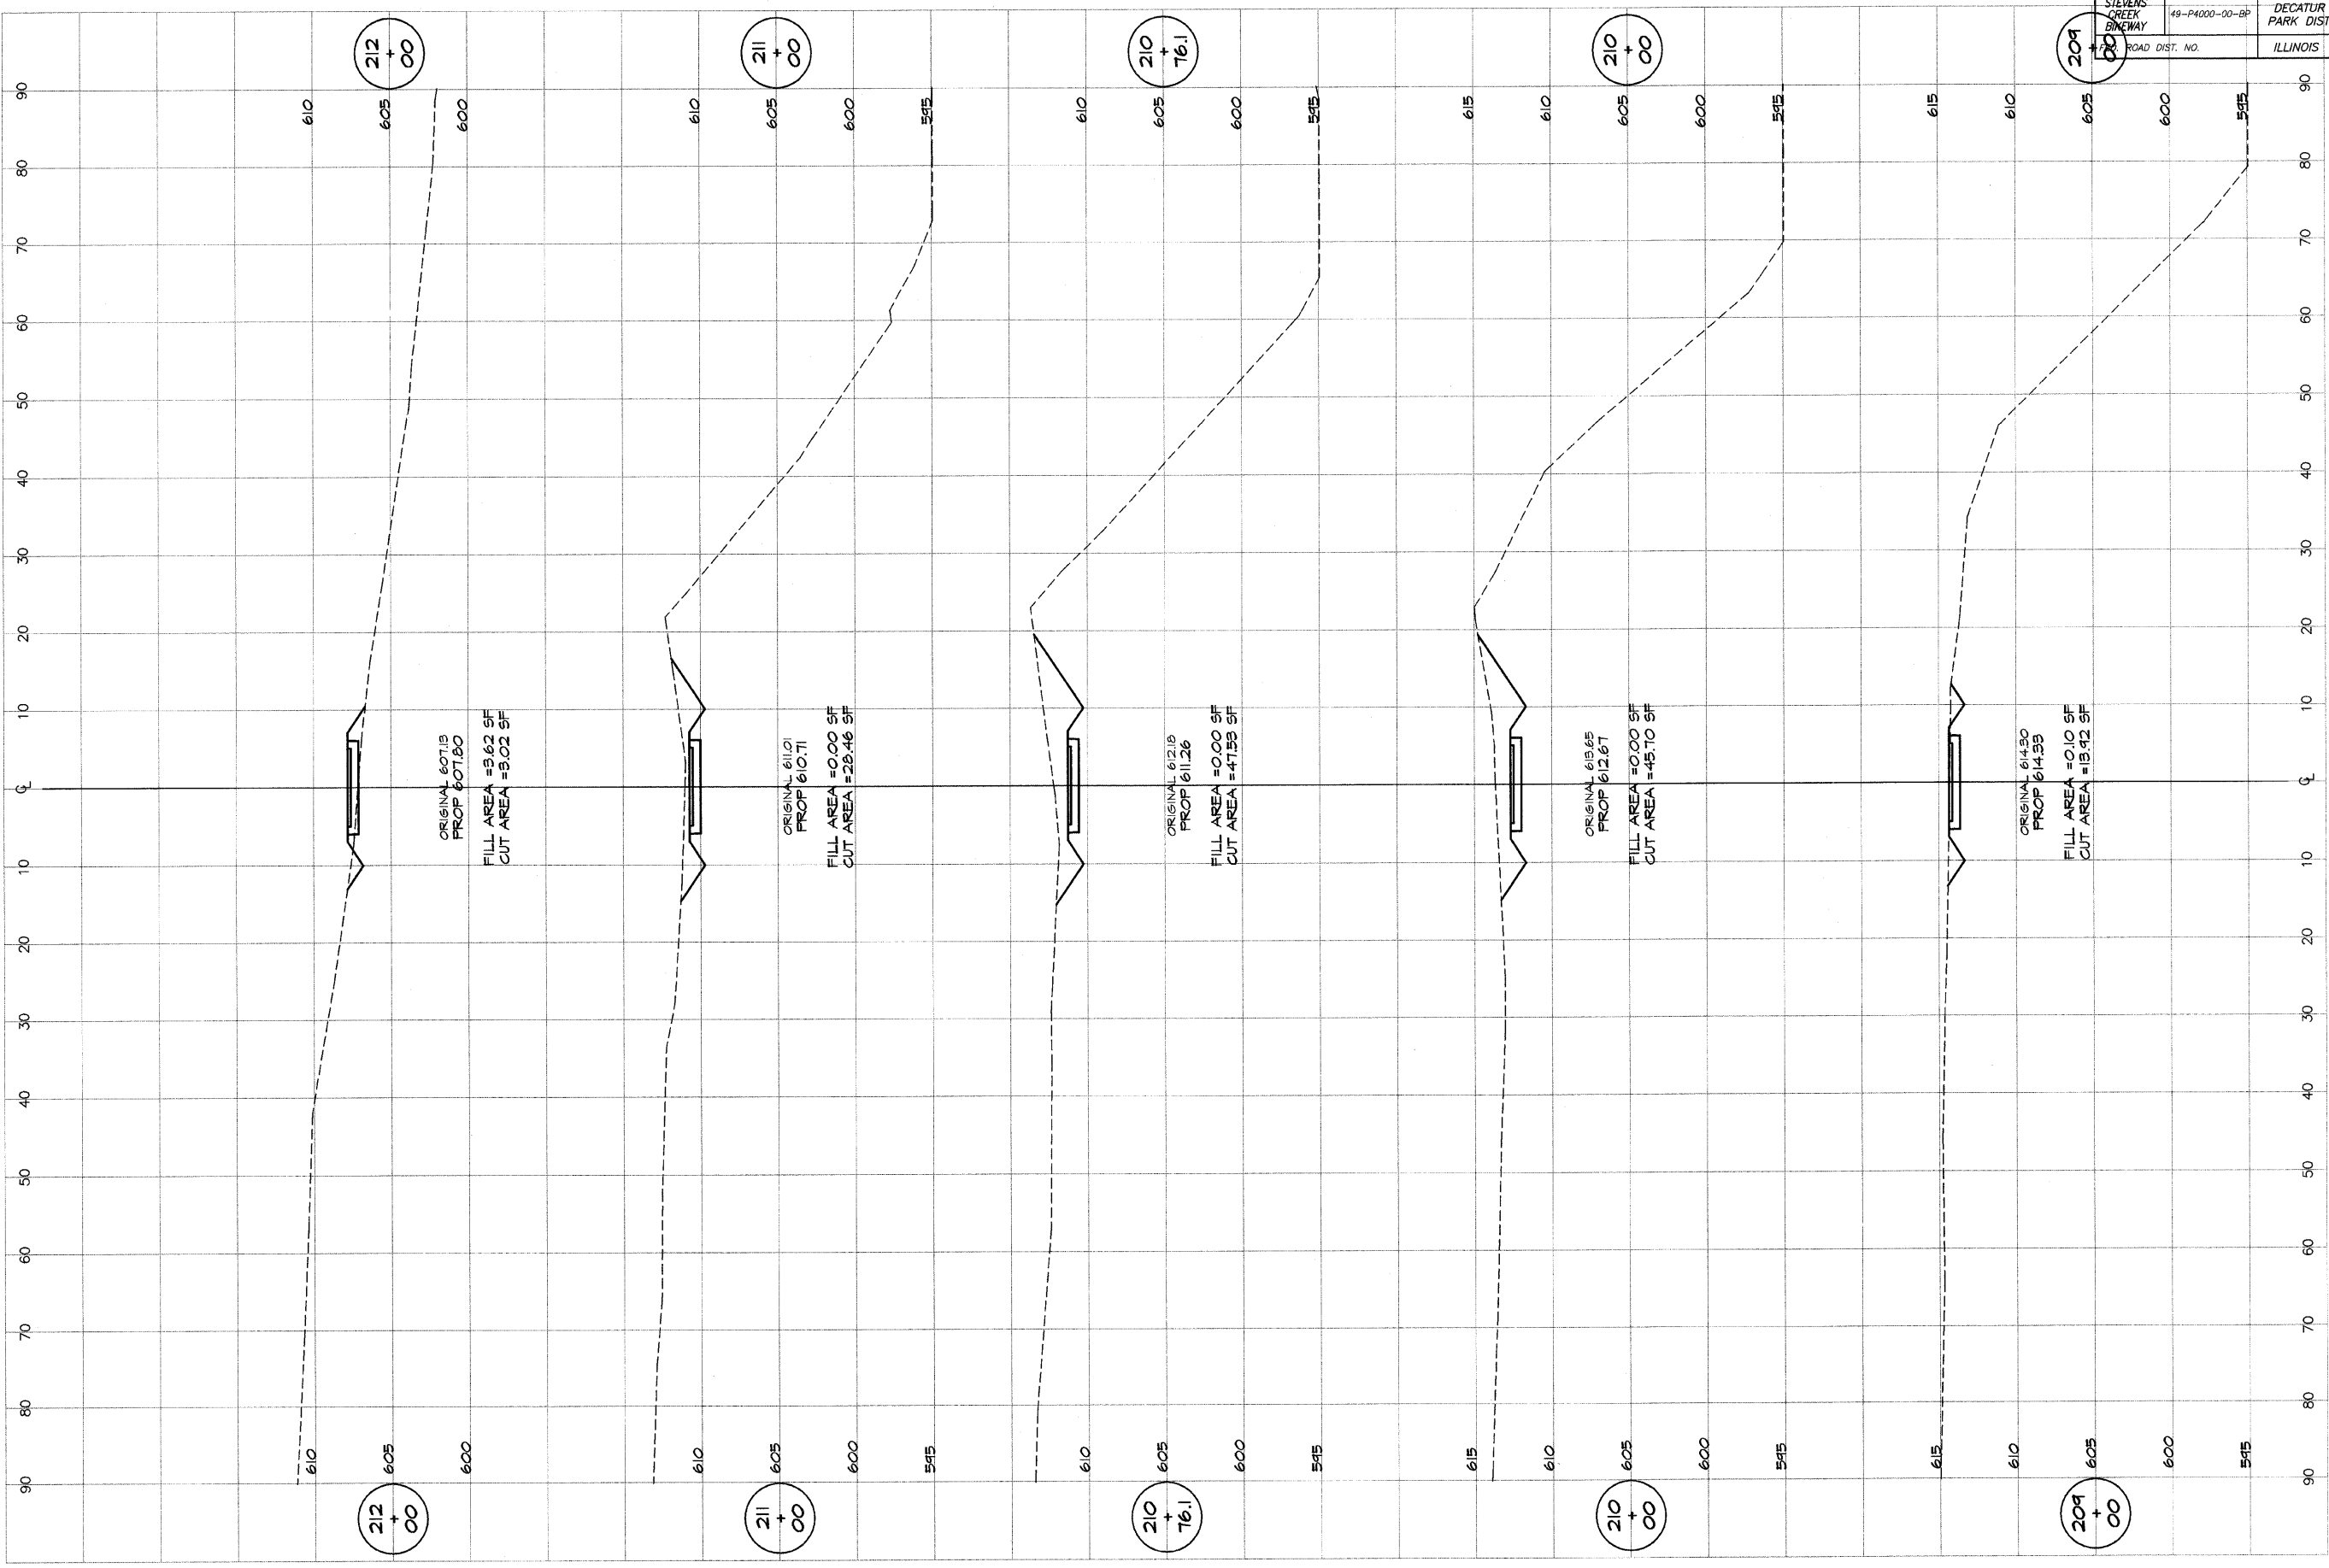

BATNBRIDGE
GBE
MILANSKI
 & ASSOCIATES, INC.
 Consulting Engineers

180 SOUTH TAYLORVILLE ROAD
 DECATUR, ILLINOIS 62526
 PHONE: 217-282-1800

DESIGNED	SCALE	REVISIONS
MAP	as noted	NO. BY DATE
DRAWN	DATE	
P. Mills	Jan 2004	
FIELD BOOK	JOB NO.	
XXX	99099	

DECATUR PARK DISTRICT
 STEVENS CREEK BIKEWAY - PHASE I
 CROSS SECTIONS
 FAIRVIEW TO CENTER